


**CROSS SECTION THRU SPANS 2 & 3 AT ABUTMENT**  
(Looking North)

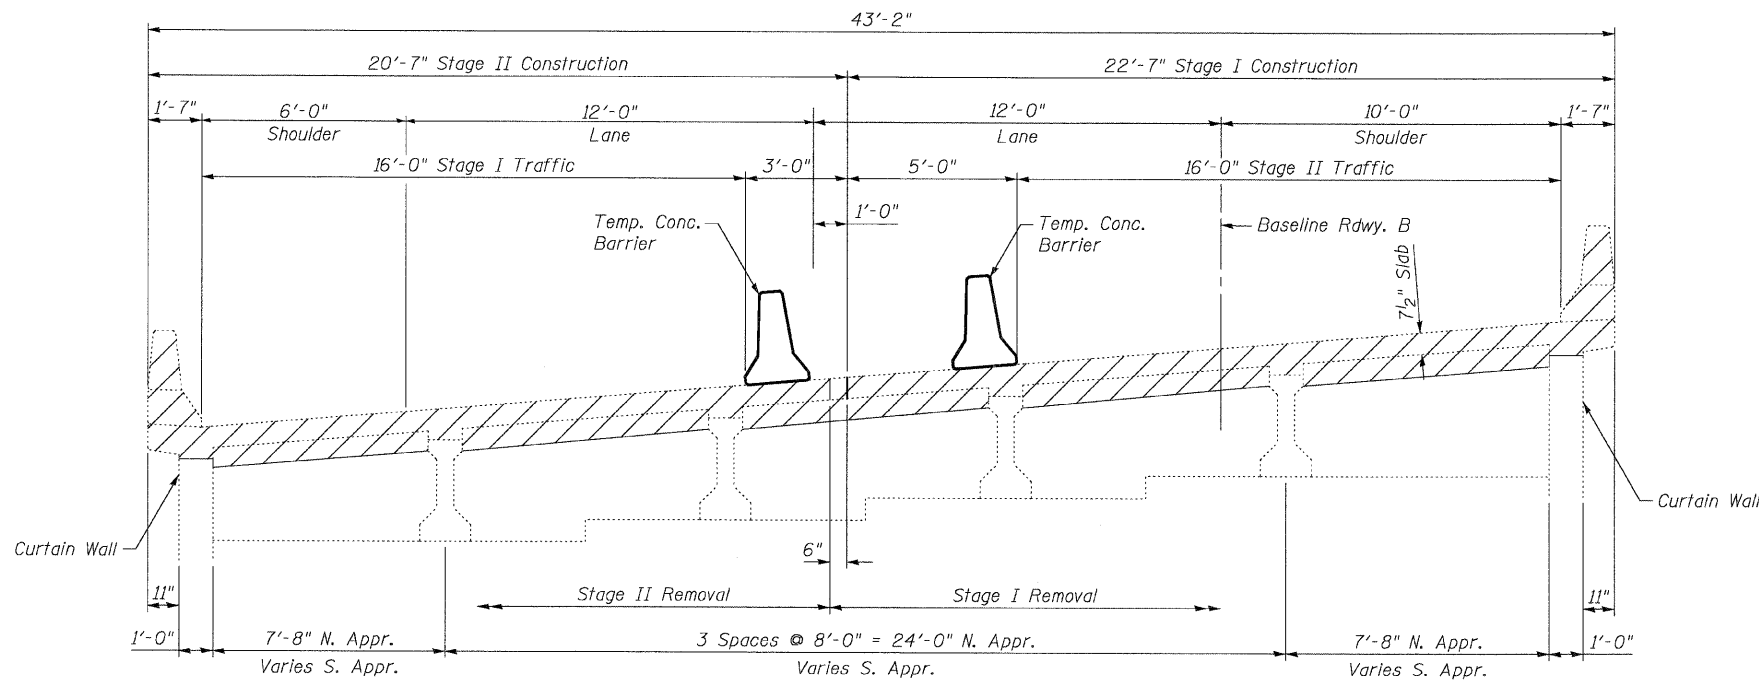


**CROSS SECTION THRU SPANS 1 & 4 AT ABUTMENT**  
(Looking North)

Notes:  
All cross section dimensions are radial at horizontal curve.  
Hatched areas indicate Concrete Removal.  
See roadway plans for Temporary Concrete Barrier details.

**STAGE CONSTRUCTION & DETAILS**  
**STRUCTURE NO. 060-0211**

PLOT DATE = 09/14/2009  
 PLOT SCALE = 1/8" = 1'-0"  
 USER NAME = CFC


**Coombe-Bloxdorf P.C.**  
 - CIVIL ENGINEERS -  
 - STRUCTURAL ENGINEERS -  
 - LAND SURVEYORS -  
 Design Firm License No. 184-002703

PROJECT NO. 05027-13  
 SCALE  
 DATE 4/24/09  
 DESIGN BY MCB  
 DRAWN BY CFC  
 CHECKED BY MCB

SHEET NO. 2  
 9 SHEETS

F.A.I. RTE.	SECTION	COUNTY	TOTAL SHEETS	SHEET NO.
70	60-(5,6,7)RS, 60-(6,7)BR	MADISON	185	107
FED. ROAD DIST. NO.			ILLINOIS FED. AID PROJECT	
CONTRACT NO. 76C56				