


EXIT 10





SOUTH WEST



**St Louis
ALL LANES**

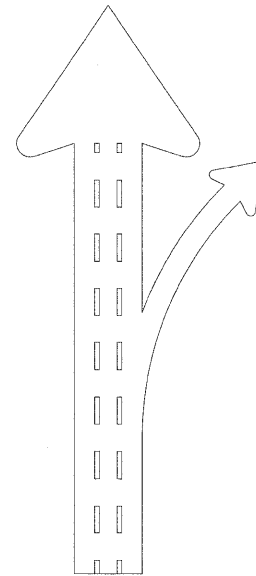

**Memphis
Interstate 270**

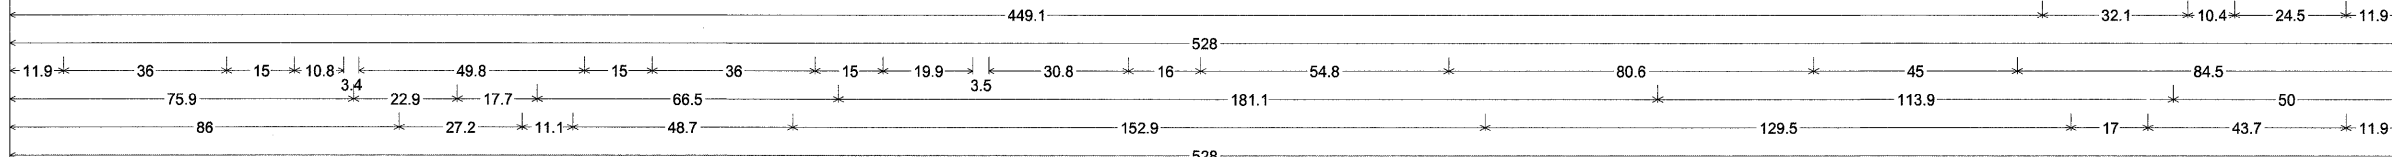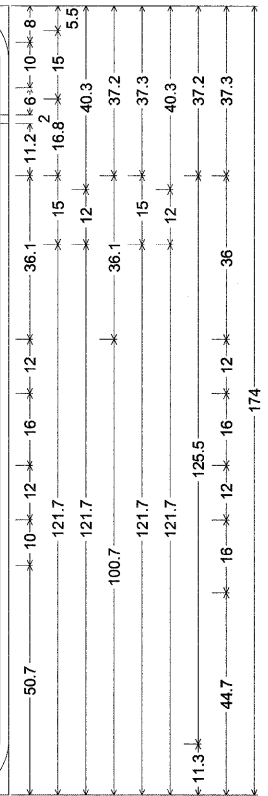

12.0" Radius, 2.0" Border, White on Green;

[EXIT 10] ClearviewHwy-5-W; Interstate 55 M-5C-2; [SOUTH] ClearviewHwy-5-W; Interstate 70 M-5C-2; [WEST] ClearviewHwy-5-W; [St Louis] ClearviewHwy-5-W; [ALL LANES] ClearviewHwy-5-W; Diagrammatic Arrow lane lines Black; [Memphis] ClearviewHwy-5-W; [Interstate 270] ClearviewHwy-5-W;

Table of widths and spaces.

449.1	E	X	I	T	1	O	11.9
6.3	2.3	8.6	2.8	1.9	3.0	10.4	6.8
5.5	12.2	11.9					

8S0601055L010.3

-0.0	528.0	0.0
------	-------	-----

11.9	36.0	15.0	10.8	3.4	11.1	4.3	9.3	3.6	8.7	3.6	9.2	15.0	36.0	15.0	19.9	3.5	7.6	3.2	8.7	2.6	8.7	16.0	54.8	80.6	45.0	84.5
------	------	------	------	-----	------	-----	-----	-----	-----	-----	-----	------	------	------	------	-----	-----	-----	-----	-----	-----	------	------	------	------	------

75.9	11.6	3.4	7.9	17.7	9.3	4.4	12.3	5.5	10.9	5.7	3.8	4.4	10.2	181.1	14.7	5.6	11.8	5.4	18.1	6.0	11.6	5.4	11.2	5.7	3.8	4.4	10.2	50.0
------	------	-----	-----	------	-----	-----	------	-----	------	-----	-----	-----	------	-------	------	-----	------	-----	------	-----	------	-----	------	-----	-----	-----	------	------

86.0	9.4	2.9	5.8	3.2	5.9	11.1	5.9	2.1	9.3	2.9	8.3	4.0	6.3	2.7	7.2	152.9	3.1	6.4	11.1	4.4	7.9	4.1	11.8	5.4	7.3	3.5	10.2	3.5	7.9	3.8	11.9	3.4	7.9	4.1	11.8	17.0	11.0	4.2	11.3	4.2	13.0	11.9
------	-----	-----	-----	-----	-----	------	-----	-----	-----	-----	-----	-----	-----	-----	-----	-------	-----	-----	------	-----	-----	-----	------	-----	-----	-----	------	-----	-----	-----	------	-----	-----	-----	------	------	------	-----	------	-----	------	------

FILE NAME =	USER NAME = #USER#	DESIGNED - ---	REVISED - ---	STATE OF ILLINOIS DEPARTMENT OF TRANSPORTATION	SIGN PANEL DETAILS				F.A.I. RTE.	SECTION	COUNTY	TOTAL SHEETS	SHEET NO.
#FILE#		DRAWN - ---	REVISED - ---		SCALE: _____	SHEET NO. ___ OF ___ SHEETS	STA. _____ TO STA. _____	55/70	60-(5,6,7)RS, 60-(6,7)BR	MADISON	185	172	
	PLOT SCALE = #SCALE#	CHECKED - ---	REVISED - ---						CONTRACT NO. 76C56				
	PLOT DATE = #DATE#	DATE - -----	REVISED - ---						FED. ROAD DIST. NO. - [ILLINOIS] FED. AID PROJECT				