


TYPICAL SECTION  
 FAP 869 (IL 34)  
 SALINE CO.

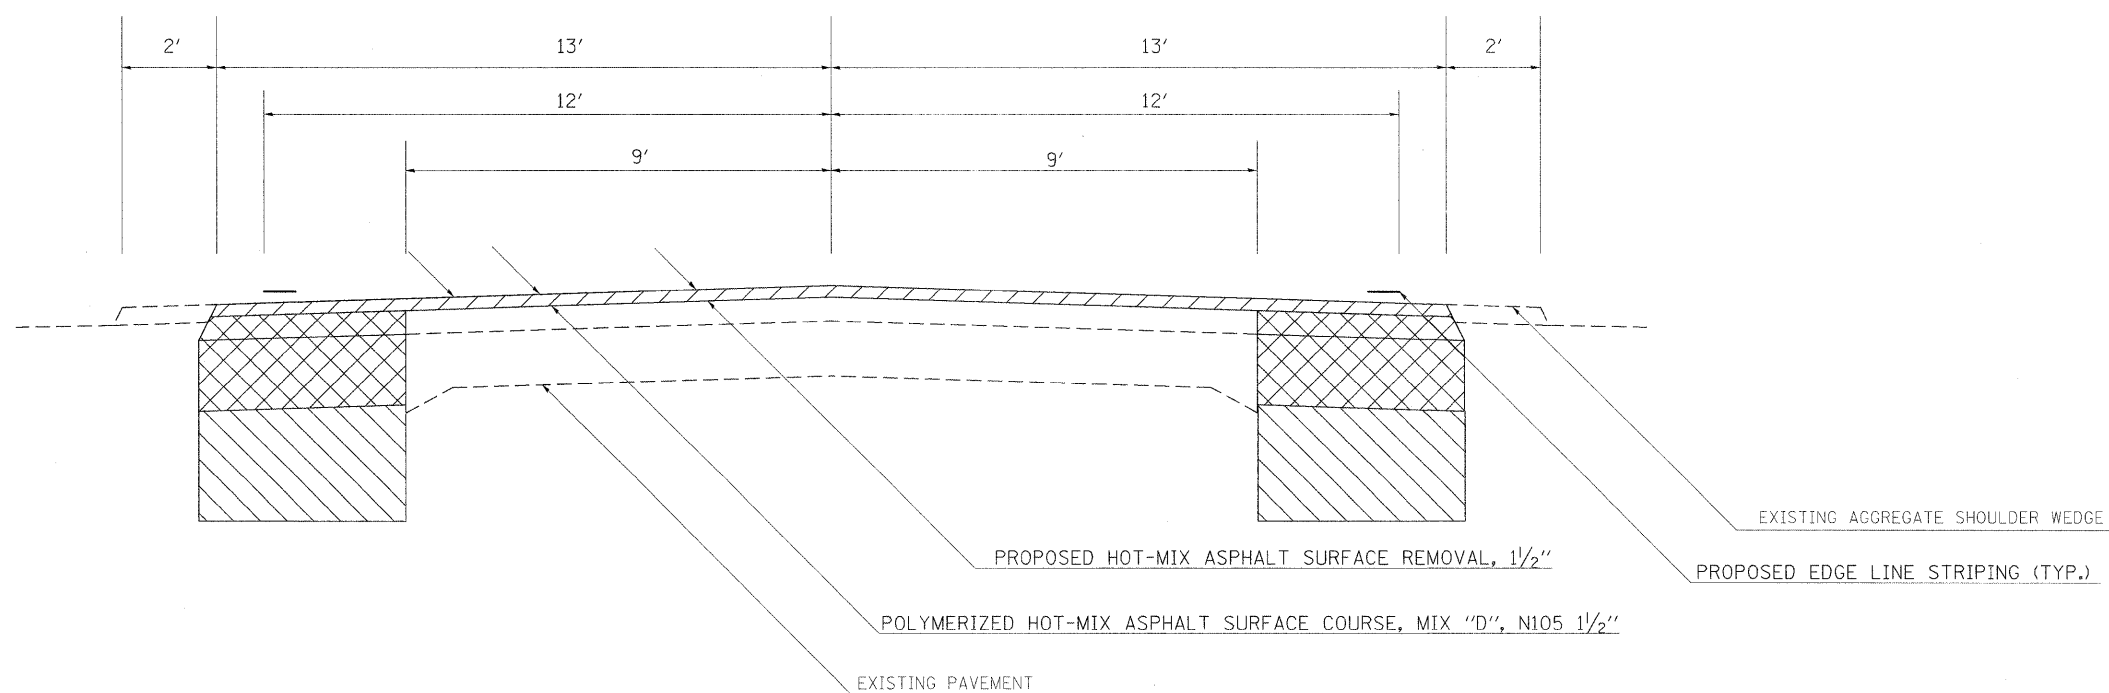

PROPOSED HOT-MIX ASPHALT BASE COURSE, 12"



PROPOSED SUB-BASE GRANULAR MATERIAL, TYPE A, 12"

TO BE USED:  
 STA. 1569+80 TO STA. 1630+50

OMISSIONS:  
 STA. 1572+86 TO STA. 1575+09 (SN 083-0039)  
 STA. 1580+75 TO STA. 1584+10 (SN 083-0040)

FILE NAME =	USER NAME = rollavr	DESIGNED -	REVISED -
ca:\pw_work\PWIDOT\ROLLAVR\dms43714\d978265_sht_typical.dgn		DRAWN -	REVISED -
PLOT SCALE = 50,0000' / IN.		CHECKED -	REVISED -
PLOT DATE = 10/15/2009		DATE -	REVISED -

STATE OF ILLINOIS  
 DEPARTMENT OF TRANSPORTATION

TYPICAL SECTION

SCALE: NONE SHEET NO. 1 OF 10 SHEETS STA. TO STA.

F.A.P. RTE. 869	SECTION *	COUNTY Saline	TOTAL SHEETS 82	SHEET NO. 8
CONTRACT NO. 78065			ILLINOIS FED. AID PROJECT	