


TYPICAL SECTION  
 FAP 869 (IL 34)  
 SALINE CO.

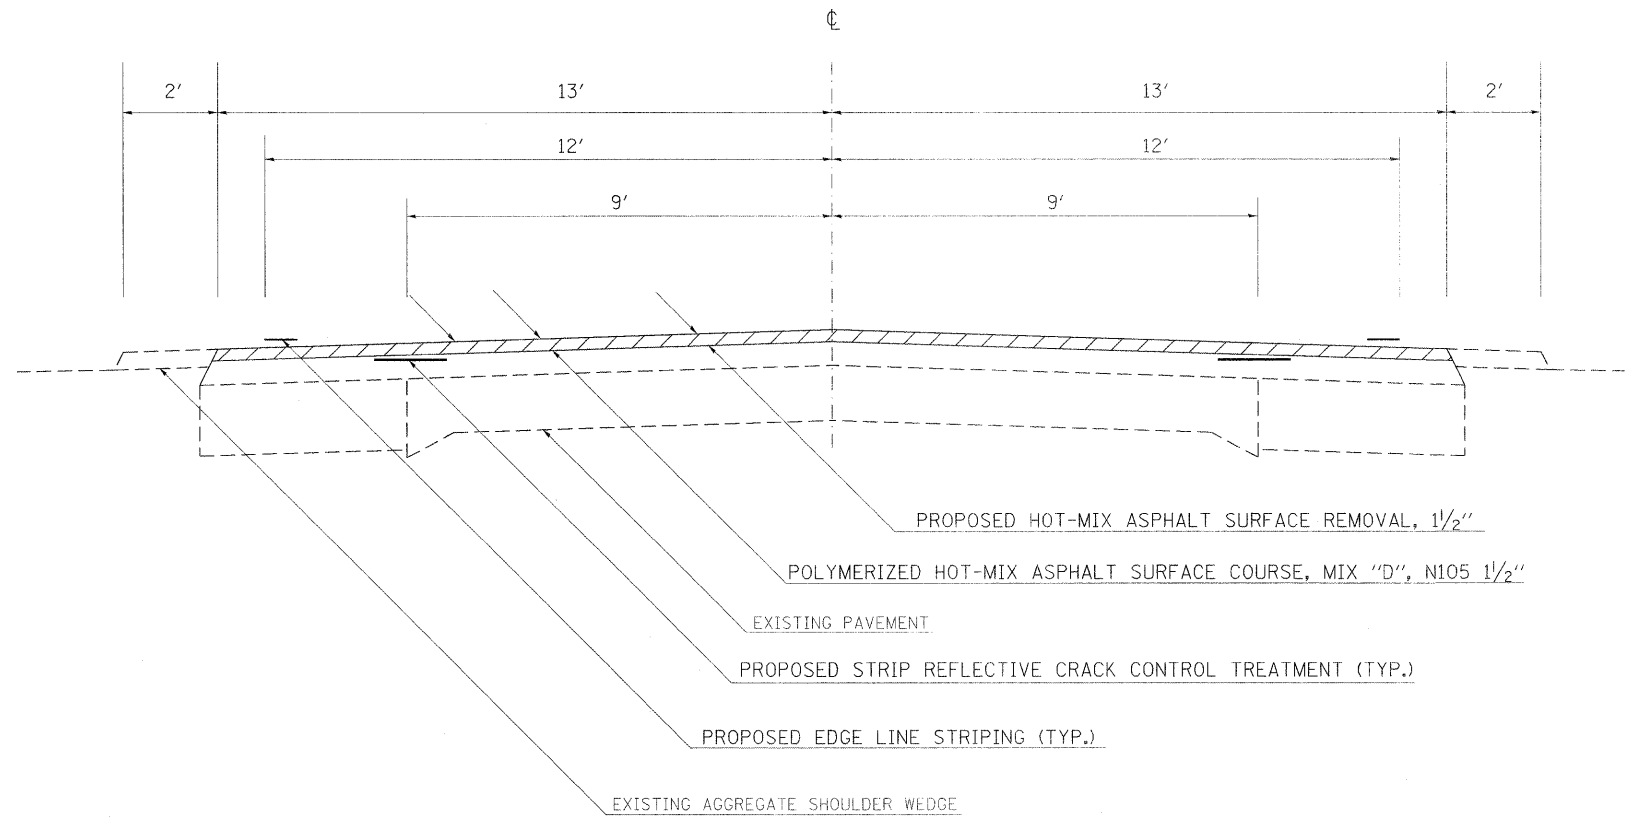

TO BE USED:  
 STA. 1630+50 TO STA. 1650+53  
 STA. 1657+53 TO STA. 1662+20

OMISSIONS:  
 STA. 1643+25 TO STA. 1650+53 (SMALL ST. BRIDGE)

FILE NAME =	USER NAME = #USER#	DESIGNED -	REVISED -	<b>STATE OF ILLINOIS DEPARTMENT OF TRANSPORTATION</b>	<b>TYPICAL SECTION</b>		F.A.P. RTE. 869	SECTION *	COUNTY Saline	TOTAL SHEETS 82	SHEET NO. 9	
#FILEL#		DRAWN -	REVISED -		SCALE: NONE	SHEET NO. 2 OF 10 SHEETS	STA.	TO STA.	CONTRACT NO. 78065			
		CHECKED -	REVISED -		ILLINOIS FED. AID PROJECT							
		DATE	REVISED -		105(TS-2,N-1,RS-3,RS-2)							