


TYPICAL SECTION

IL 34

NOT TO SCALE

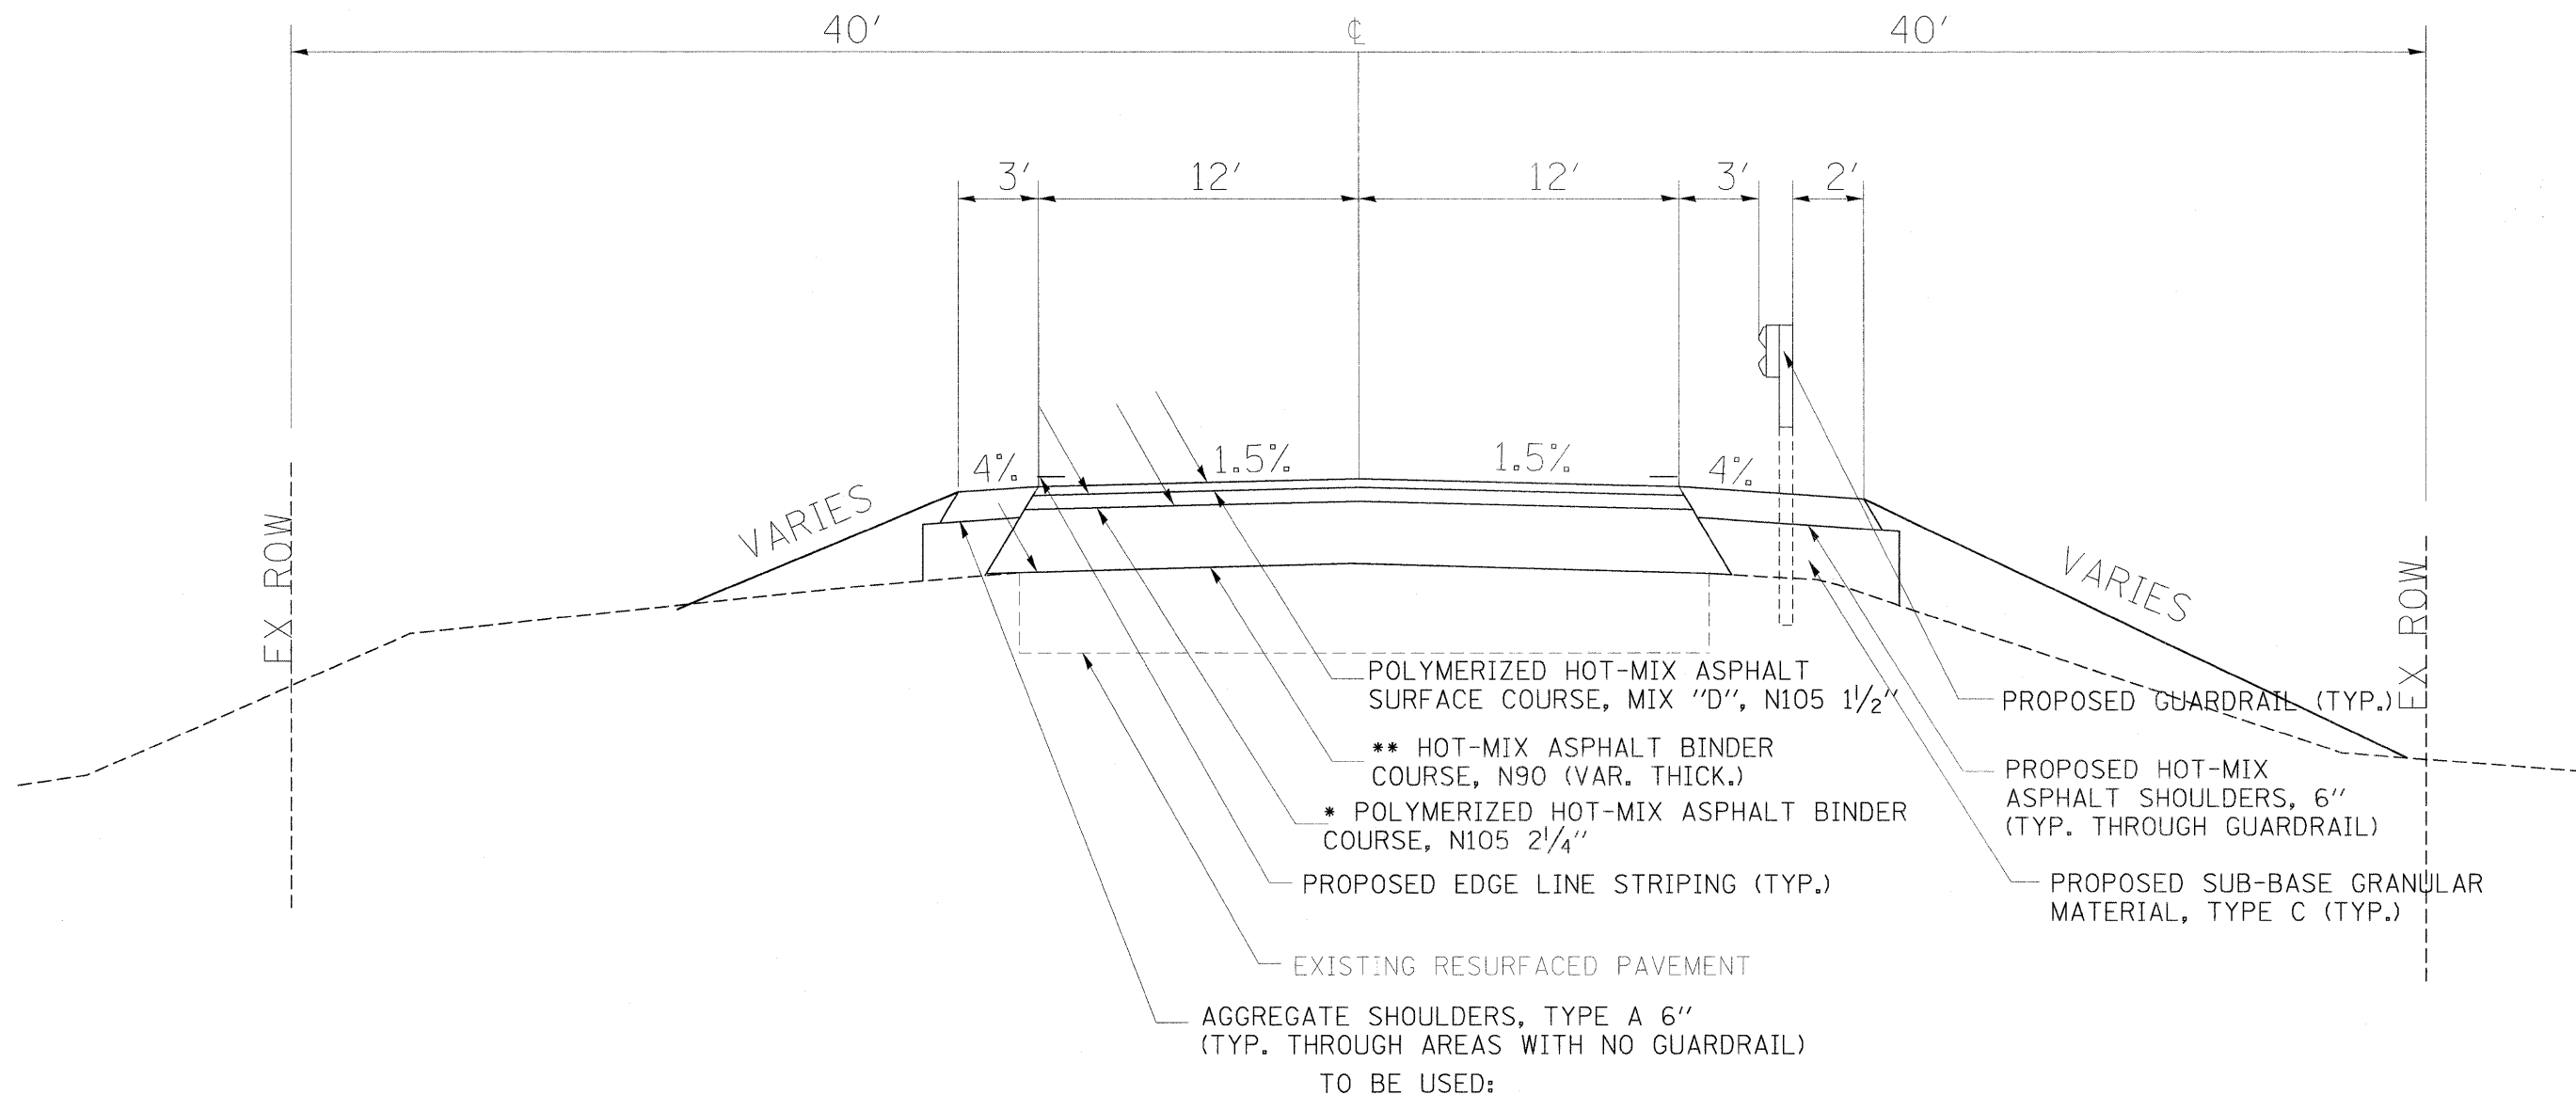

1630+50.00 RT TO 1635+69.08 RT (NW QUAD); 1636+45.92 RT TO 1639+70.00 RT (SW QUAD)
 1630+50.00 LT TO 1635+59.99 LT (NE QUAD); 1636+36.68 LT TO 1639+70.00 LT (SE QUAD)

*BINDER 1633+10.72 RT TO 1635+69.08 RT (NW QUAD); 1636+45.92 RT TO 1638+83.33 RT (SW QUAD)
 1633+10.72 LT TO 1635+59.99 LT (NE QUAD); 1636+36.68 LT TO 1638+83.33 LT (SE QUAD)

**BINDER 1633+36.37 RT TO 1635+69.08 RT (NW QUAD); 1636+45.92 RT TO 1638+57.37 RT (SW QUAD)
 1633+36.37 LT TO 1635+59.99 LT (NE QUAD); 1636+36.68 LT TO 1638+57.37 LT (SE QUAD)

FILE NAME =	USER NAME = rollevr	DESIGNED -	REVISED -	STATE OF ILLINOIS DEPARTMENT OF TRANSPORTATION	TYPICAL SECTION			F.A.P. RTE.	SECTION	COUNTY	TOTAL SHEETS	SHEET NO.
g:\pwork\pwork\ROLLAVR\dms51181\d97879_sht_misc.dgn		DRAWN -	REVISED -		SCALE: NONE	SHEET NO. 3 OF 10 SHEETS	STA.	TO STA.	869	SALINE	82	10
		CHECKED -	REVISED -		CONTRACT NO. 78065							
		DATE -	REVISED -		FED. ROAD DIST. NO. ILLINOIS FED. AID PROJECT							