


TYPICAL SECTION

IL 34
NOT TO SCALE

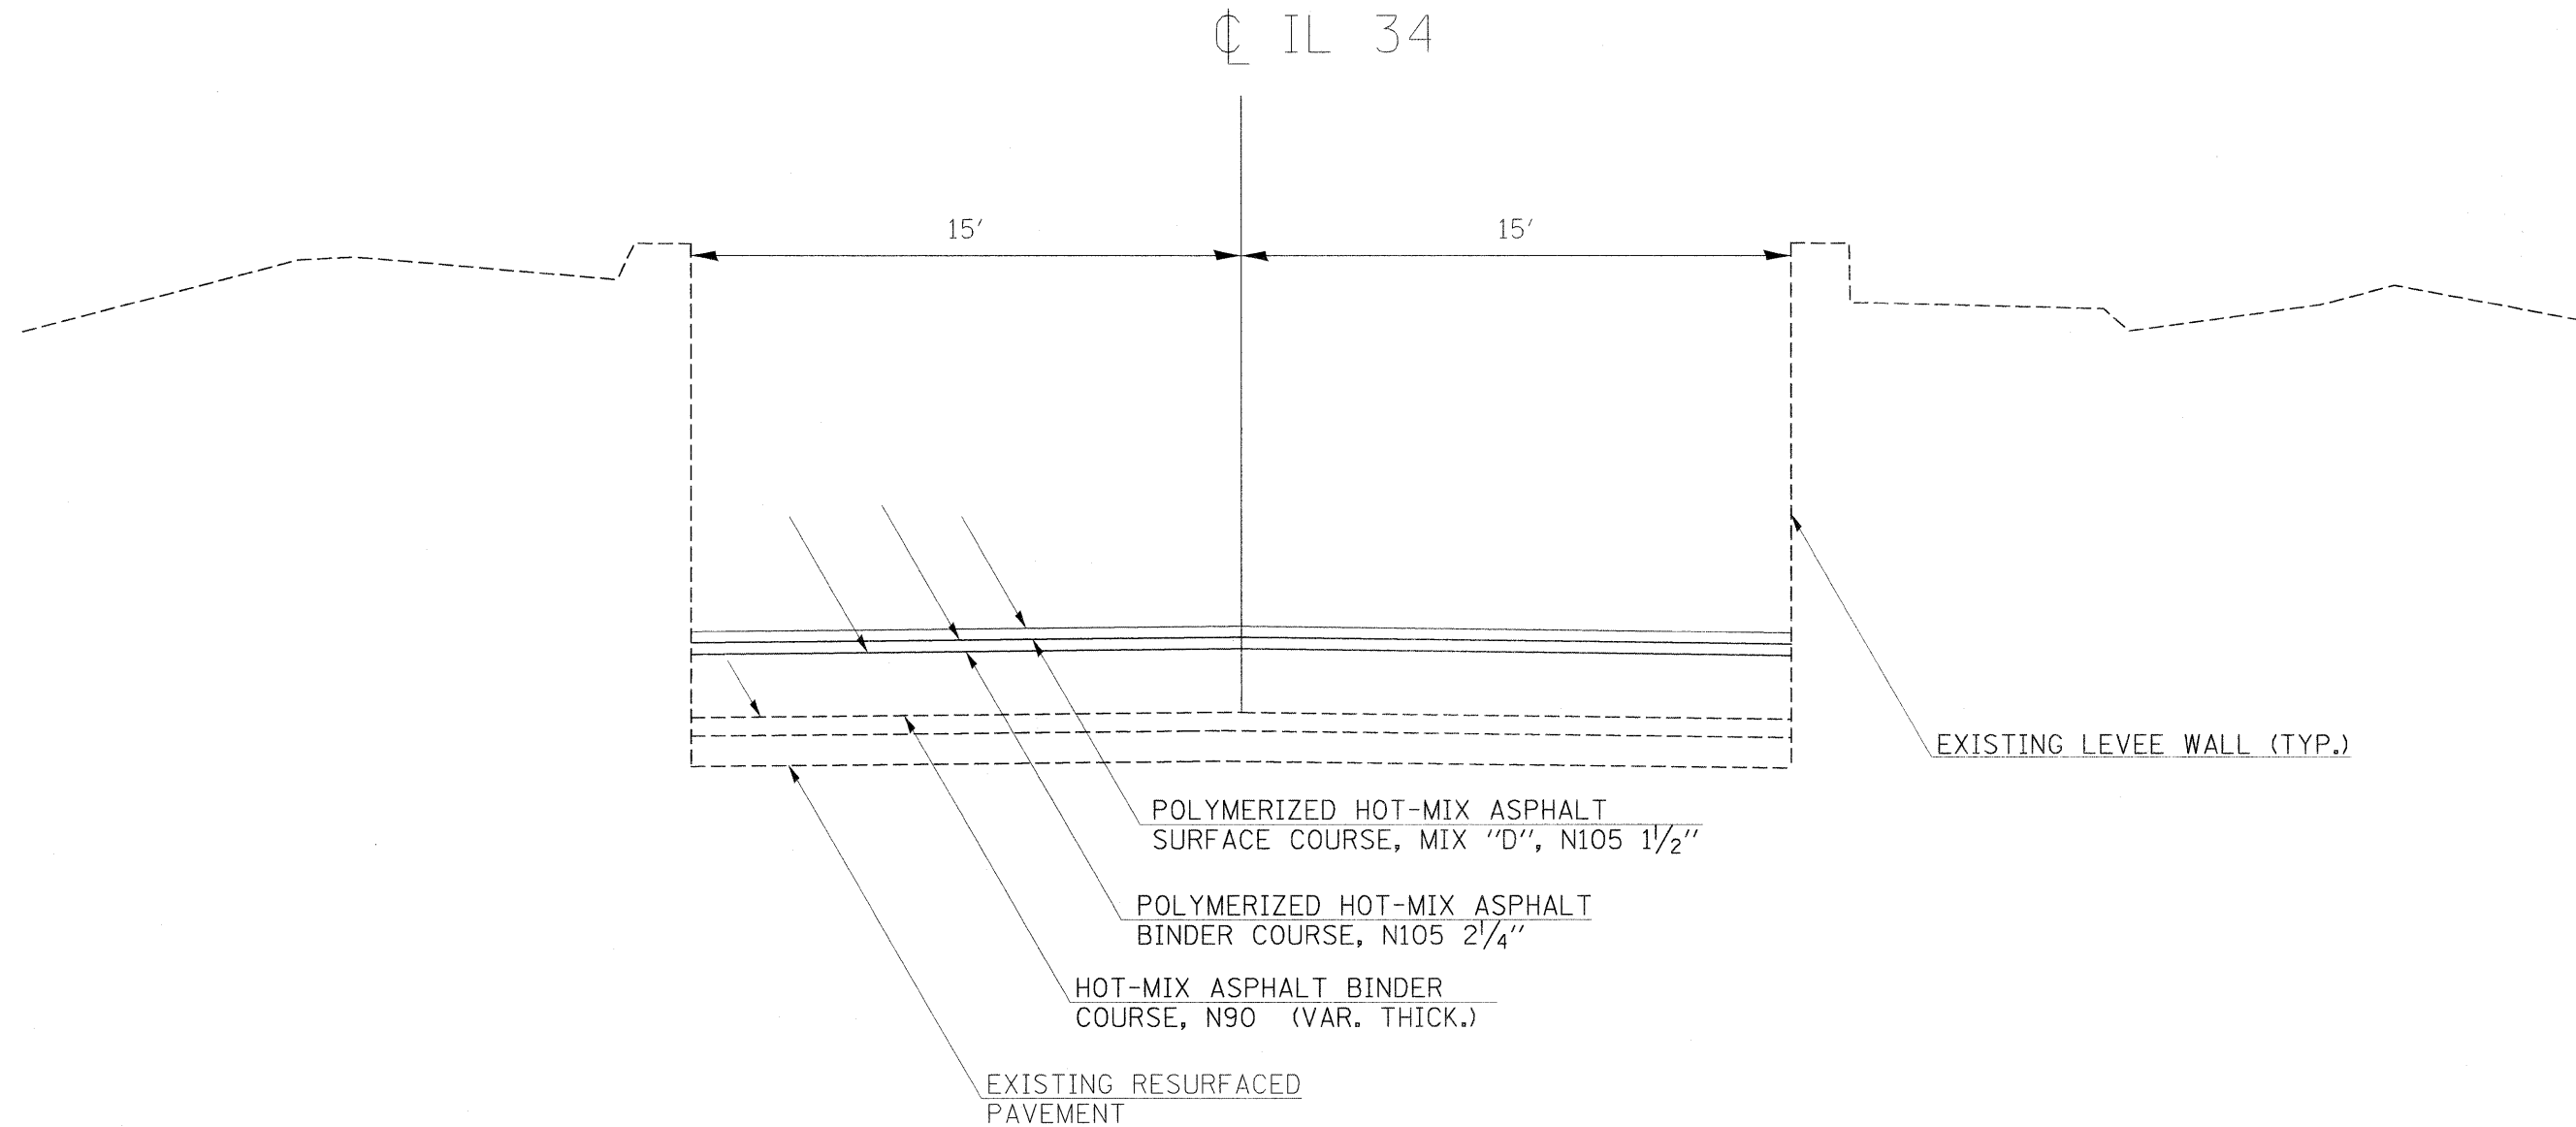

TO BE USED:
 1635+69.08 RT TO 1635+93.35 RT (NW QUAD); 1636+12.35 RT TO 1636+45.92 RT (SW QUAD)
 1635+59.99 LT TO 1635+93.35 LT (NE QUAD); 1636+12.35 LT TO 1636+36.68 LT (SE QUAD)

FILE NAME =	USER NAME = rollevr	DESIGNED -	REVISED -	STATE OF ILLINOIS DEPARTMENT OF TRANSPORTATION	TYPICAL SECTION			F.A.P. RTE.	SECTION	COUNTY	TOTAL SHEETS	SHEET NO.	
o:\p\work\K\PWID01\ROLLAVR\dms51181\0978079_sht_misc.dgn		DRAWN -	REVISED -		SCALE: NONE	SHEET NO. 4	OF 10 SHEETS	STA.	TO STA.	869	SALINE	82	11
	PLOT SCALE = 50.0000' / IN.	CHECKED -	REVISED -							CONTRACT NO. 78065			
	PLOT DATE = 10/9/2009	DATE -	REVISED -							ILLINOIS FED. AID PROJECT			