


TYPICAL SECTION
 FAP 869 (IL 34)
 SALINE CO.

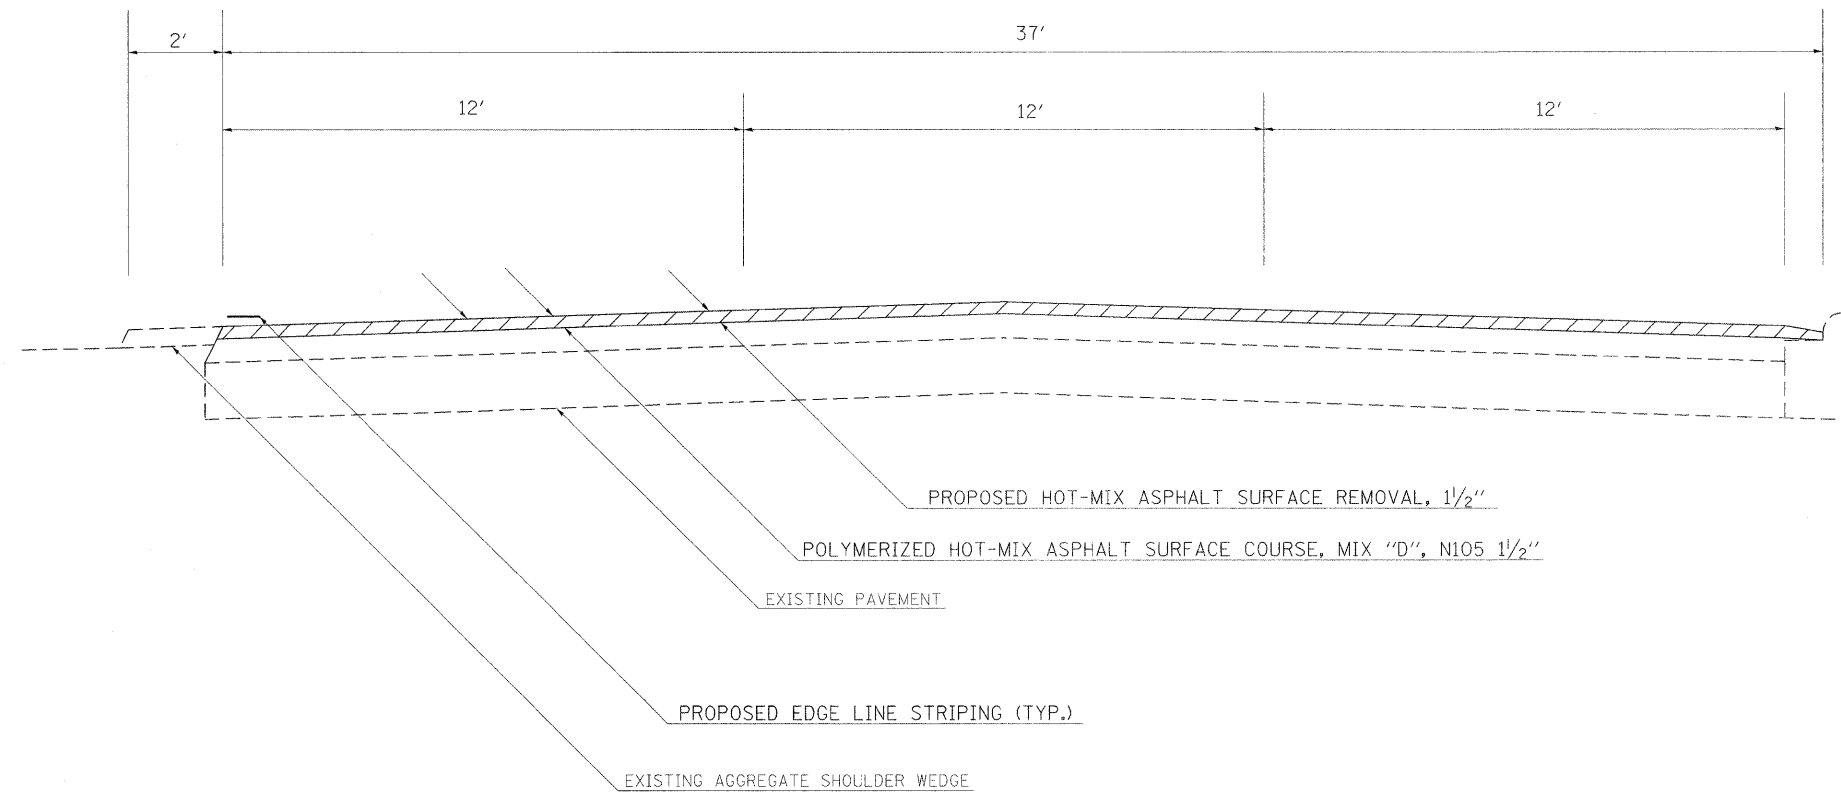

STA. 1662+20 TO STA. 1664+00

FILE NAME = #FILEL#	USER NAME = #USER#	DESIGNED -	REVISED -	STATE OF ILLINOIS DEPARTMENT OF TRANSPORTATION	TYPICAL SECTION		F.A.P. RTE. 869	SECTION *	COUNTY Saline	TOTAL SHEETS 82	SHEET NO. 13	
		DRAWN -	REVISED -		SCALE: NONE	SHEET NO. 6 OF 10 SHEETS	STA.	TO STA.	CONTRACT NO. 78065			
		CHECKED -	REVISED -		ILLINOIS FED. AID PROJECT							
		PLOT DATE = #DATE#	DATE -		105(TS-2,N-1,RS-3,RS-2)							