


TYPICAL SECTION  
 FAP 869 (IL 34)  
 SALINE CO.

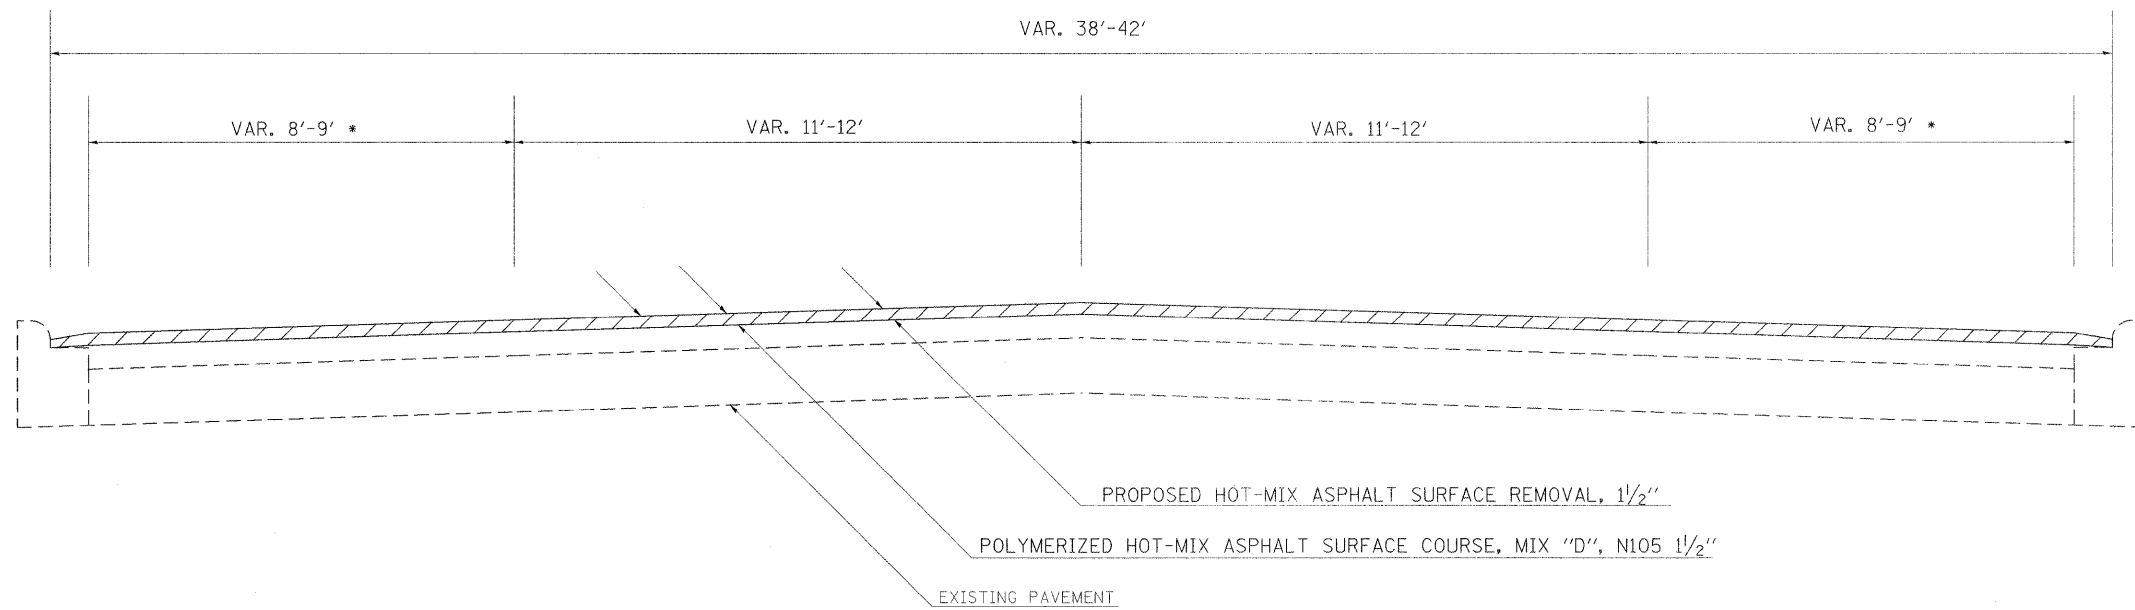

TO BE USED:  
 STA. 1682+76 TO 1687+08

\* PARKING LANE

FILE NAME = *FILEL*	USER NAME = *USER*	DESIGNED -	REVISED -	<b>STATE OF ILLINOIS DEPARTMENT OF TRANSPORTATION</b>	<b>TYPICAL SECTION</b>		F.A.P. RTE. 869	SECTION *	COUNTY Saline	TOTAL SHEETS 82	SHEET NO. 15	
		DRAWN -	REVISED -		SCALE: NONE	SHEET NO. 8 OF 10 SHEETS	STA.	TO STA.	CONTRACT NO. 78065			
		CHECKED -	REVISED -		ILLINOIS FED. AID PROJECT							
		DATE -	REVISED -		105(TS-2,N-1,RS-3,RS-2)							