



PLAN	DESIGNED	DATE
NOTE BOOK	PLOTTED	
NO.	ALIGNED	
	CHECKED	
	FILE NAME	

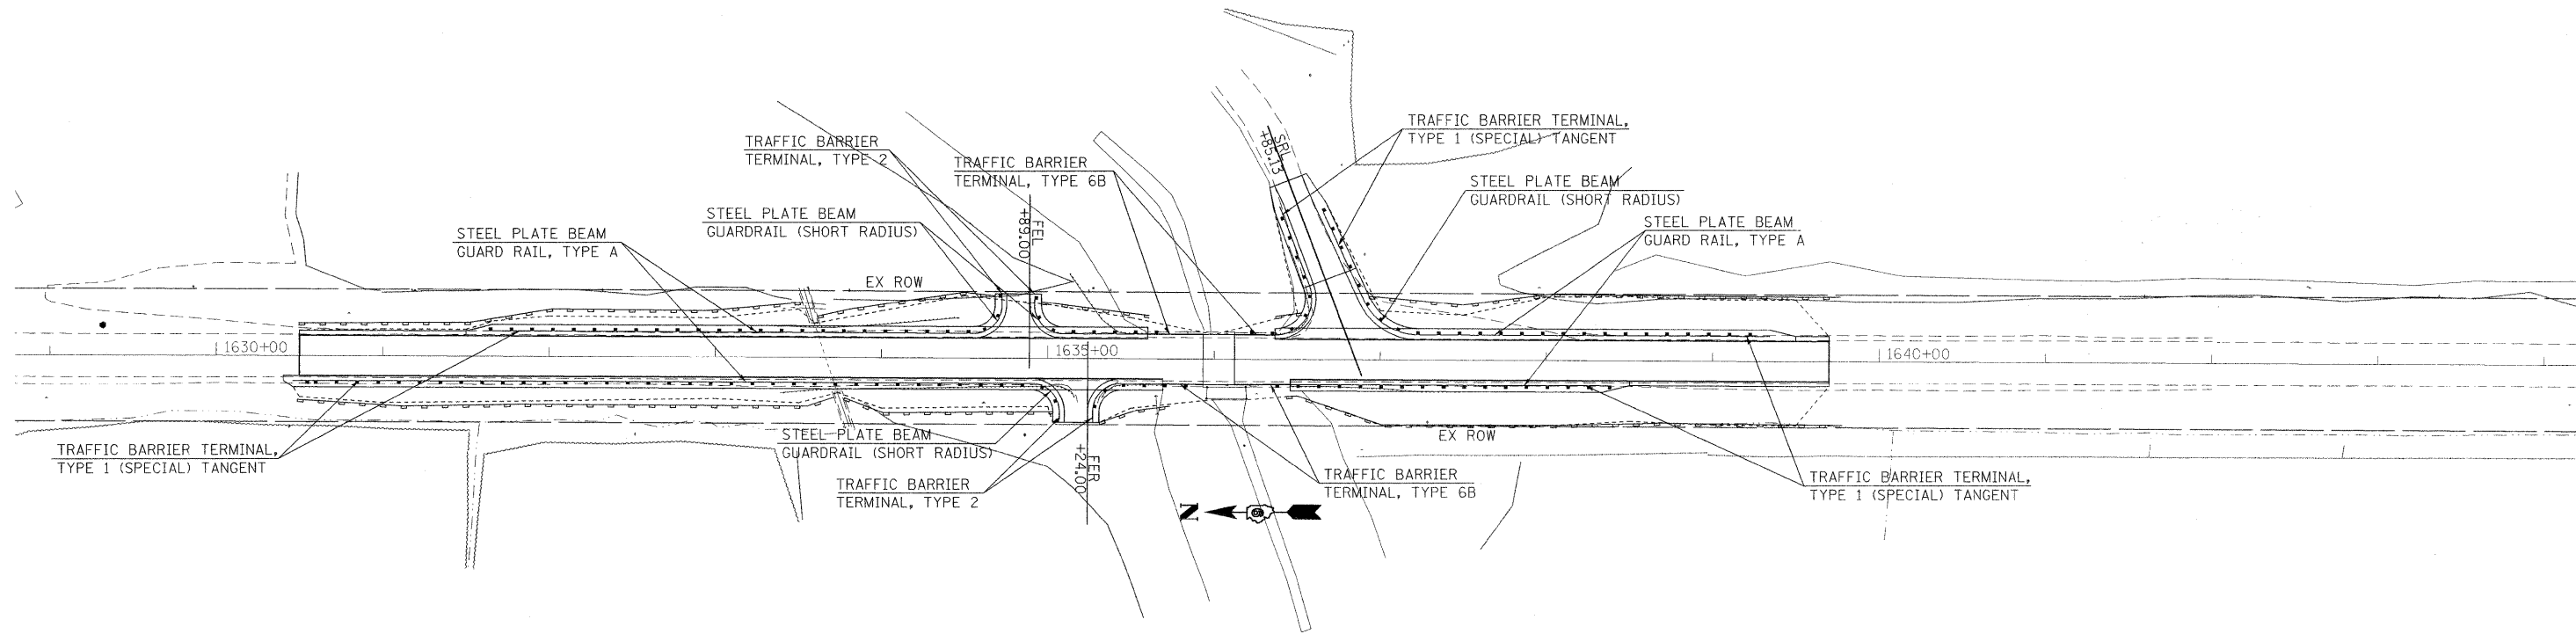

PROFILE	DESIGNED	DATE
NOTE BOOK	PLOTTED	
NO.	GRADES CHECKED	
	STRUCTURE NOTATIONS CHECKED	

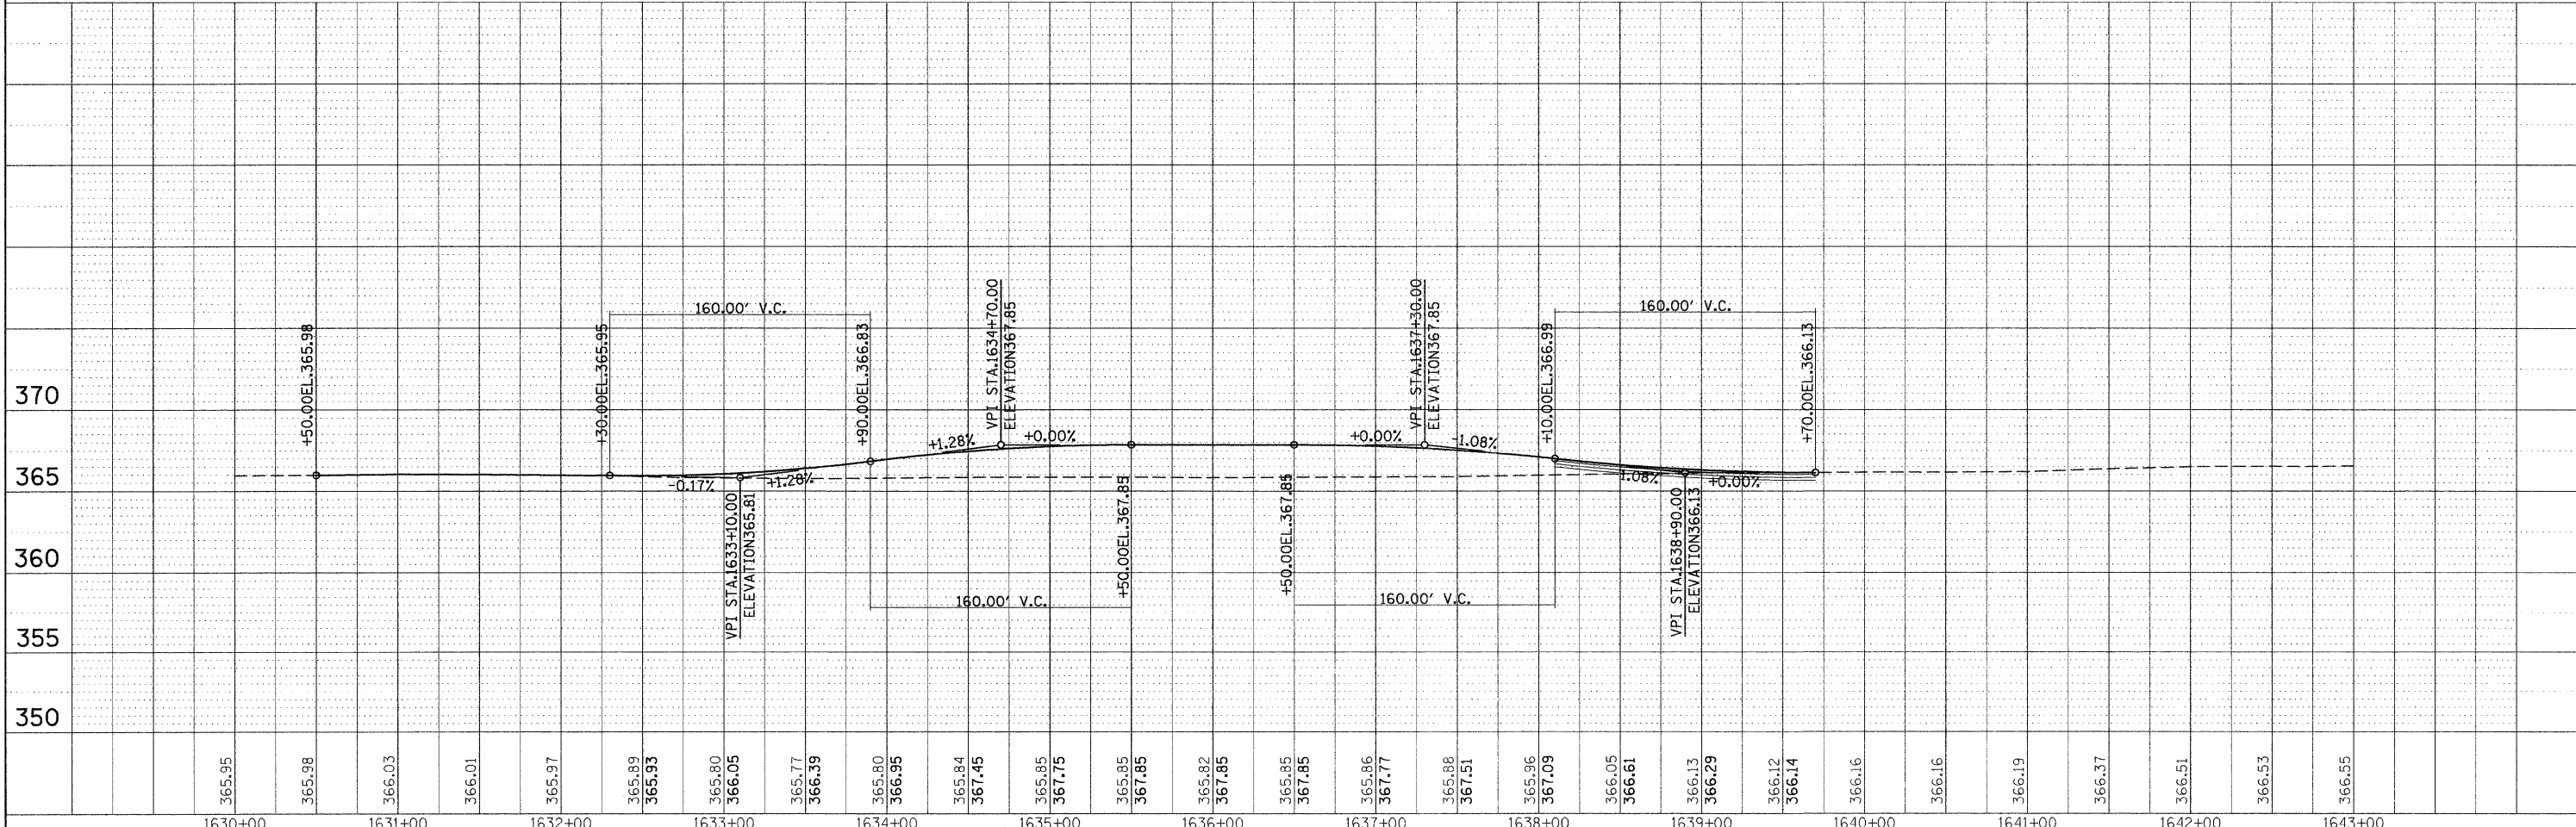

FILE NAME =	USER NAME = rollavr	DESIGNED -	REVISED -	STATE OF ILLINOIS DEPARTMENT OF TRANSPORTATION	PLAN PROFILE - IL 34	F.A.P. RTE.	SECTION	COUNTY	TOTAL SHEETS	SHEET NO.	
et:\pwork\PWID01\ROLLAVR\dms5181\d978077	1.sht.plnprf.dgn	DRAWN -	REVISED -			869	105(TS-2,N-1,RS-3,RS-2)	SALINE	82	23	
	PLOT SCALE = 50.0000' / IN.	CHECKED -	REVISED -			CONTRACT NO. 78065					
	PLOT DATE = 12/9/2009	DATE -	REVISED -			SCALE: 50	SHEET NO. OF SHEETS	STA. 1630+00 TO STA. 1643+00	FED. ROAD DIST. NO.	ILLINOIS FED. AID PROJECT	