

**EAST ABUT. FACE**

Location	Station	Offset	Theoretical Grade Elevations
N. End of Sill Slab	1635+93.35	-15.000	367.625
A	1636+03.35	-15.000	367.625
S. End of Sill Slab	1636+12.35	-15.000	367.625

**EAST EDGE OF PAVEMENT**

Location	Station	Offset	Theoretical Grade Elevations
N. End of Sill Slab	1635+93.35	-12.000	367.670
A	1636+03.35	-12.000	367.670
S. End of Sill Slab	1636+12.35	-12.000	367.670

**CL SLAB, ROADWAY, PG & STAGE CONSTRUCTION LINE**


Location	Station	Offset	Theoretical Grade Elevations
N. End of Sill Slab	1635+93.35	0	367.850
A	1636+03.35	0	367.850
S. End of Sill Slab	1636+12.35	0	367.850

**WEST EDGE OF PAVEMENT**

Location	Station	Offset	Theoretical Grade Elevations
N. End of Sill Slab	1635+93.35	12.000	367.670
A	1636+03.35	12.000	367.670
S. End of Sill Slab	1636+12.35	12.000	367.670

**WEST ABUT. FACE**

Location	Station	Offset	Theoretical Grade Elevations
N. End of Sill Slab	1635+93.35	15.000	367.625
A	1636+03.35	15.000	367.625
S. End of Sill Slab	1636+12.35	15.000	367.625

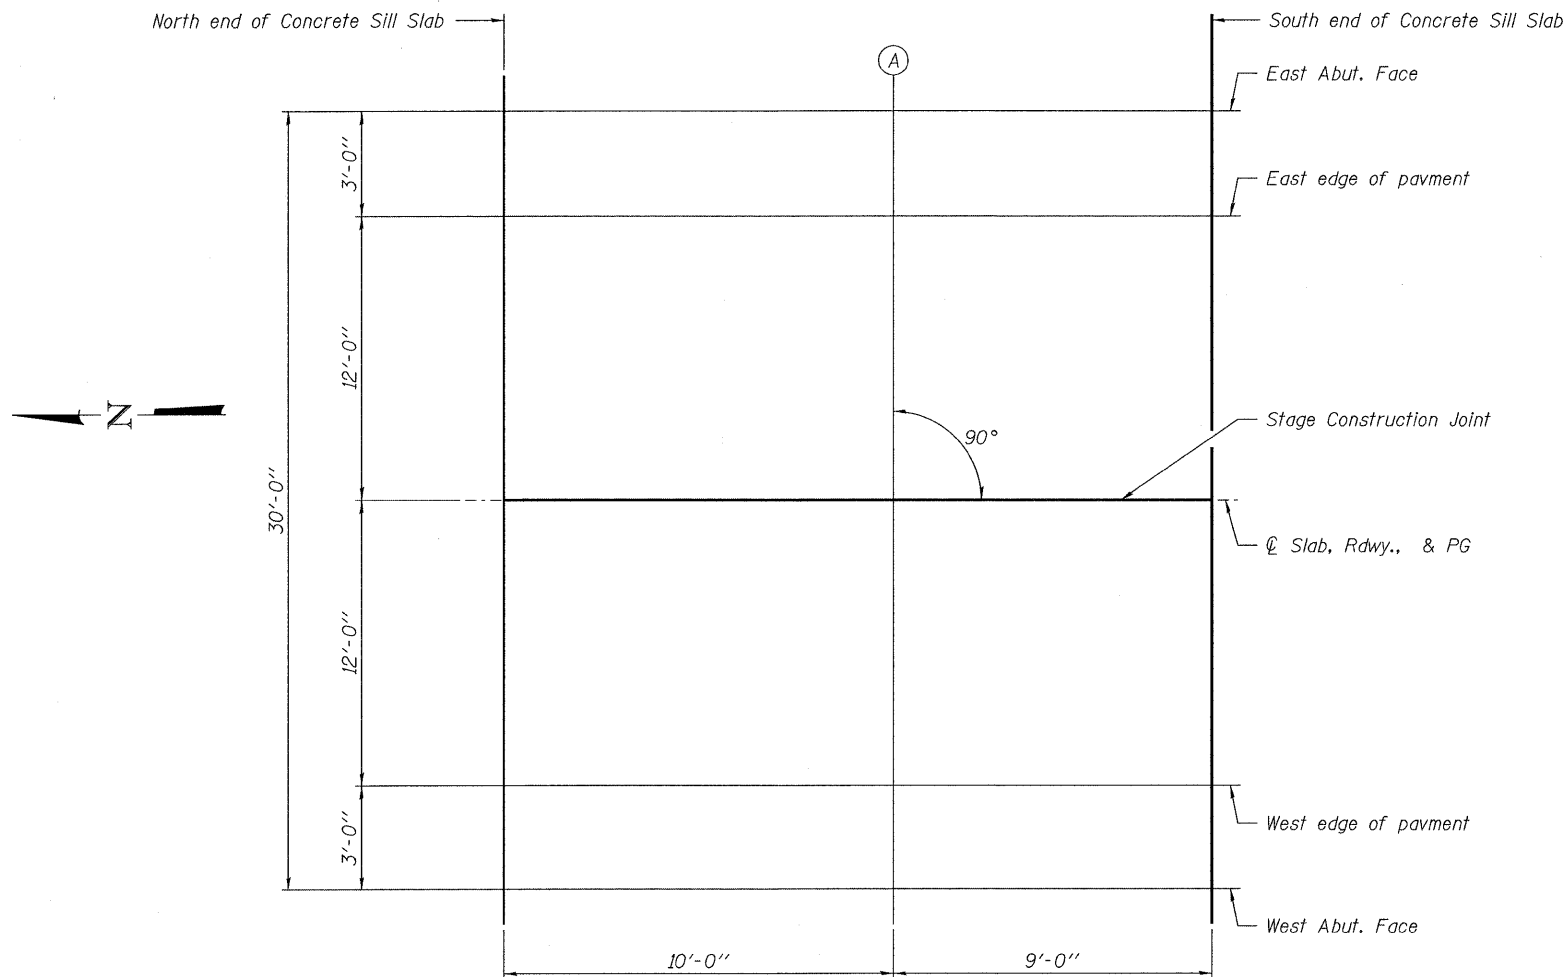

**PLAN**

DESIGNED - T.P.L.
CHECKED - M.D.C., S.M.S.
DRAWN - P.J.L.
CHECKED - J.L.B.

**CONCRETE SILL SLAB ELEVATIONS  
MOVABLE LEVEE CLOSURE STRUCTURE**

<b>HAMPTON, LENZINI &amp; RENWICK, INC.</b> CIVIL & STRUCTURAL ENGINEERS LAND SURVEYORS 3085 STEVENSON DRIVE, SUITE 201 SPRINGFIELD, ILLINOIS 62703 (217) 546-3400	SHEET NO. 3	FAP	SECTION	COUNTY	TOTAL SHEETS	SHEET NO.
	14 SHEETS	869	(105)RS-2	SALINE	82	38
PROJECT NUMBER: 08.0214.130	DATE: 10/01/09	IL-34 HARRISBURG		CONTRACT NO. 78079		
		FED. ROAD DIST. NO.	ILLINOIS	FED. AID PROJECT		