



FIGURE J

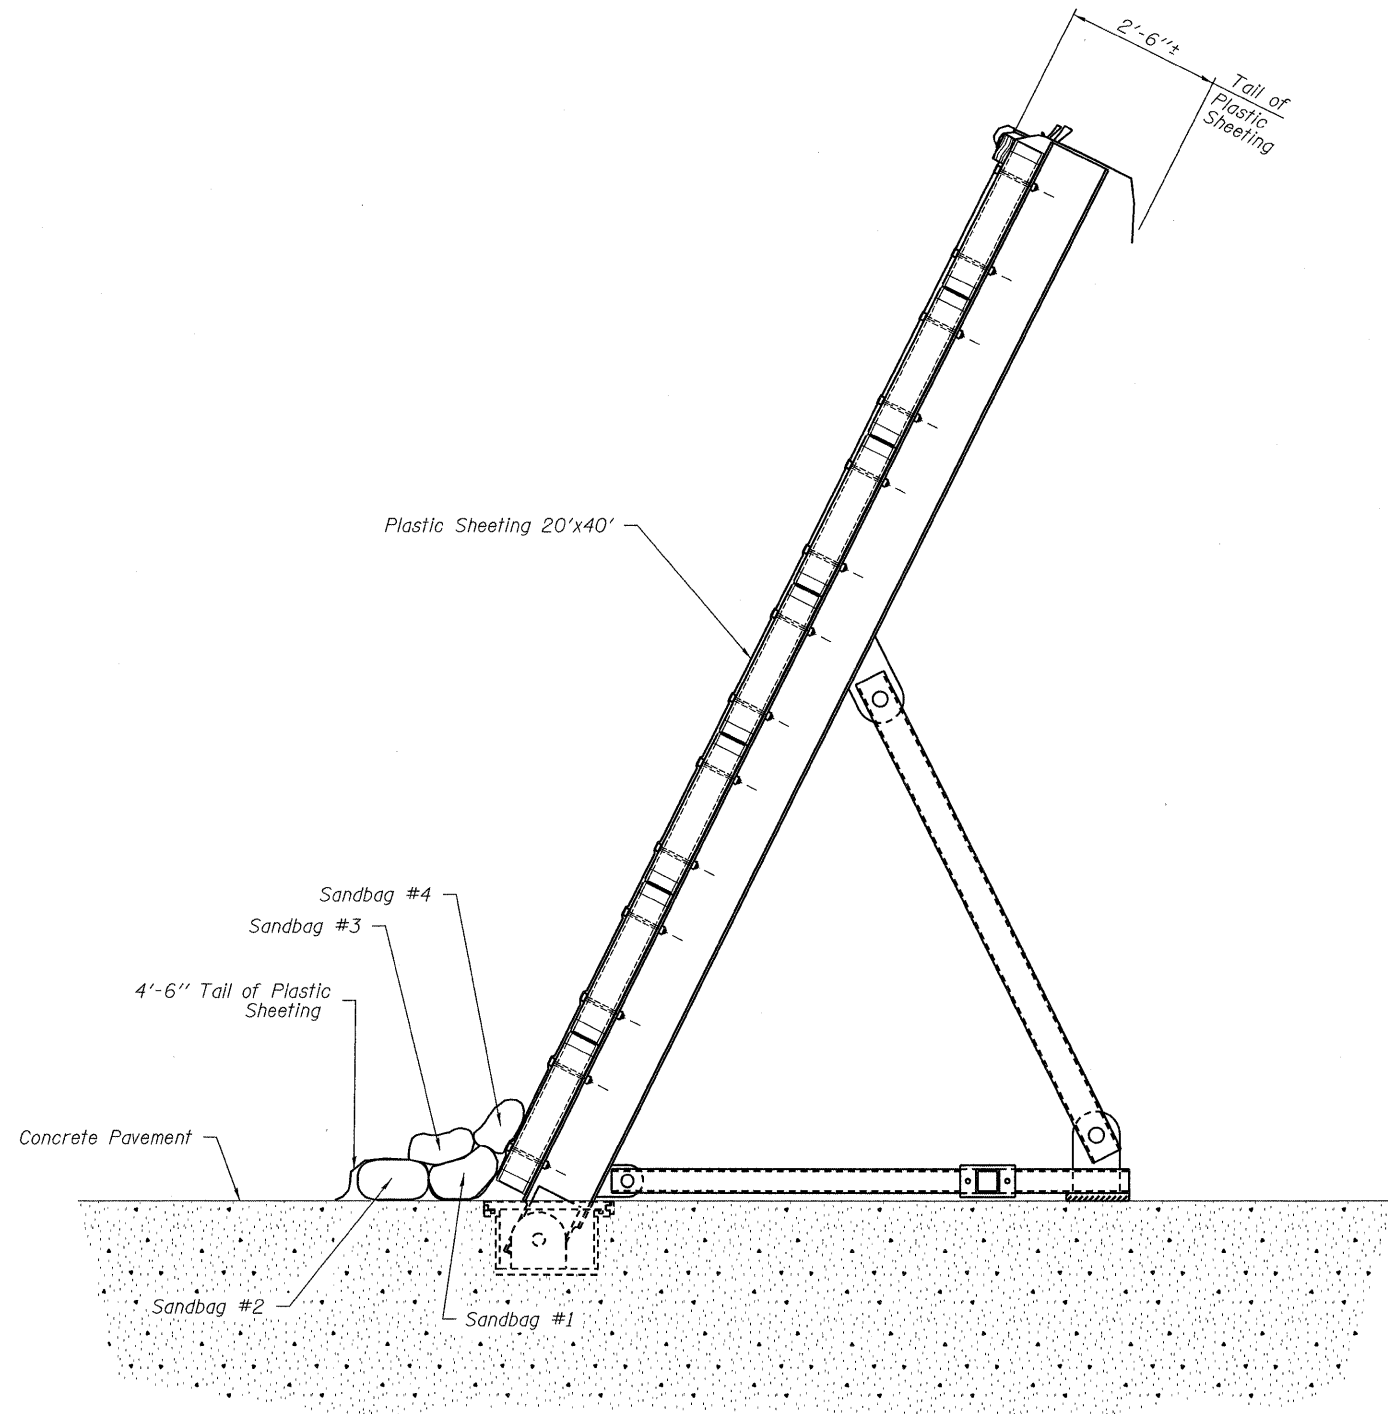

FULLY ERECT TRUSS ASSEMBLY, PANELS & SANDBAGS CROSS SECTION

ASSEMBLY INSTRUCTIONS  
TRUSS ASSEMBLY PLAN  
MOVABLE LEVEE CLOSURE STRUCTURE

DESIGNED - T.P.L.
CHECKED - M.D.C., S.M.S.
DRAWN - P.J.L.
CHECKED - J.L.B.

<b>HAMPTON, LENZINI &amp; RENWICK, INC.</b> CIVIL & STRUCTURAL ENGINEERS LAND SURVEYORS  3085 STEVENSON DRIVE, SUITE 201 SPRINGFIELD, ILLINOIS 62703 (217) 546-3400	SHEET NO. 8	FAP	SECTION	COUNTY	TOTAL SHEETS	SHEET NO.
	8 SHEETS	869	(105)RS-2	SALINE	82	57
PROJECT NUMBER: 08.0214.130	DATE: 10/01/09	IL-34 HARRISBURG		CONTRACT NO. 78079		
		FED. ROAD DIST. NO.	ILLINOIS	FED. AID PROJECT		