


DATE	
BY	
DESIGNED	
DRAWN	
CHECKED	
DATE	
REVISIONS	
NO.	

DATE	
BY	
DESIGNED	
DRAWN	
CHECKED	
DATE	
REVISIONS	
NO.	

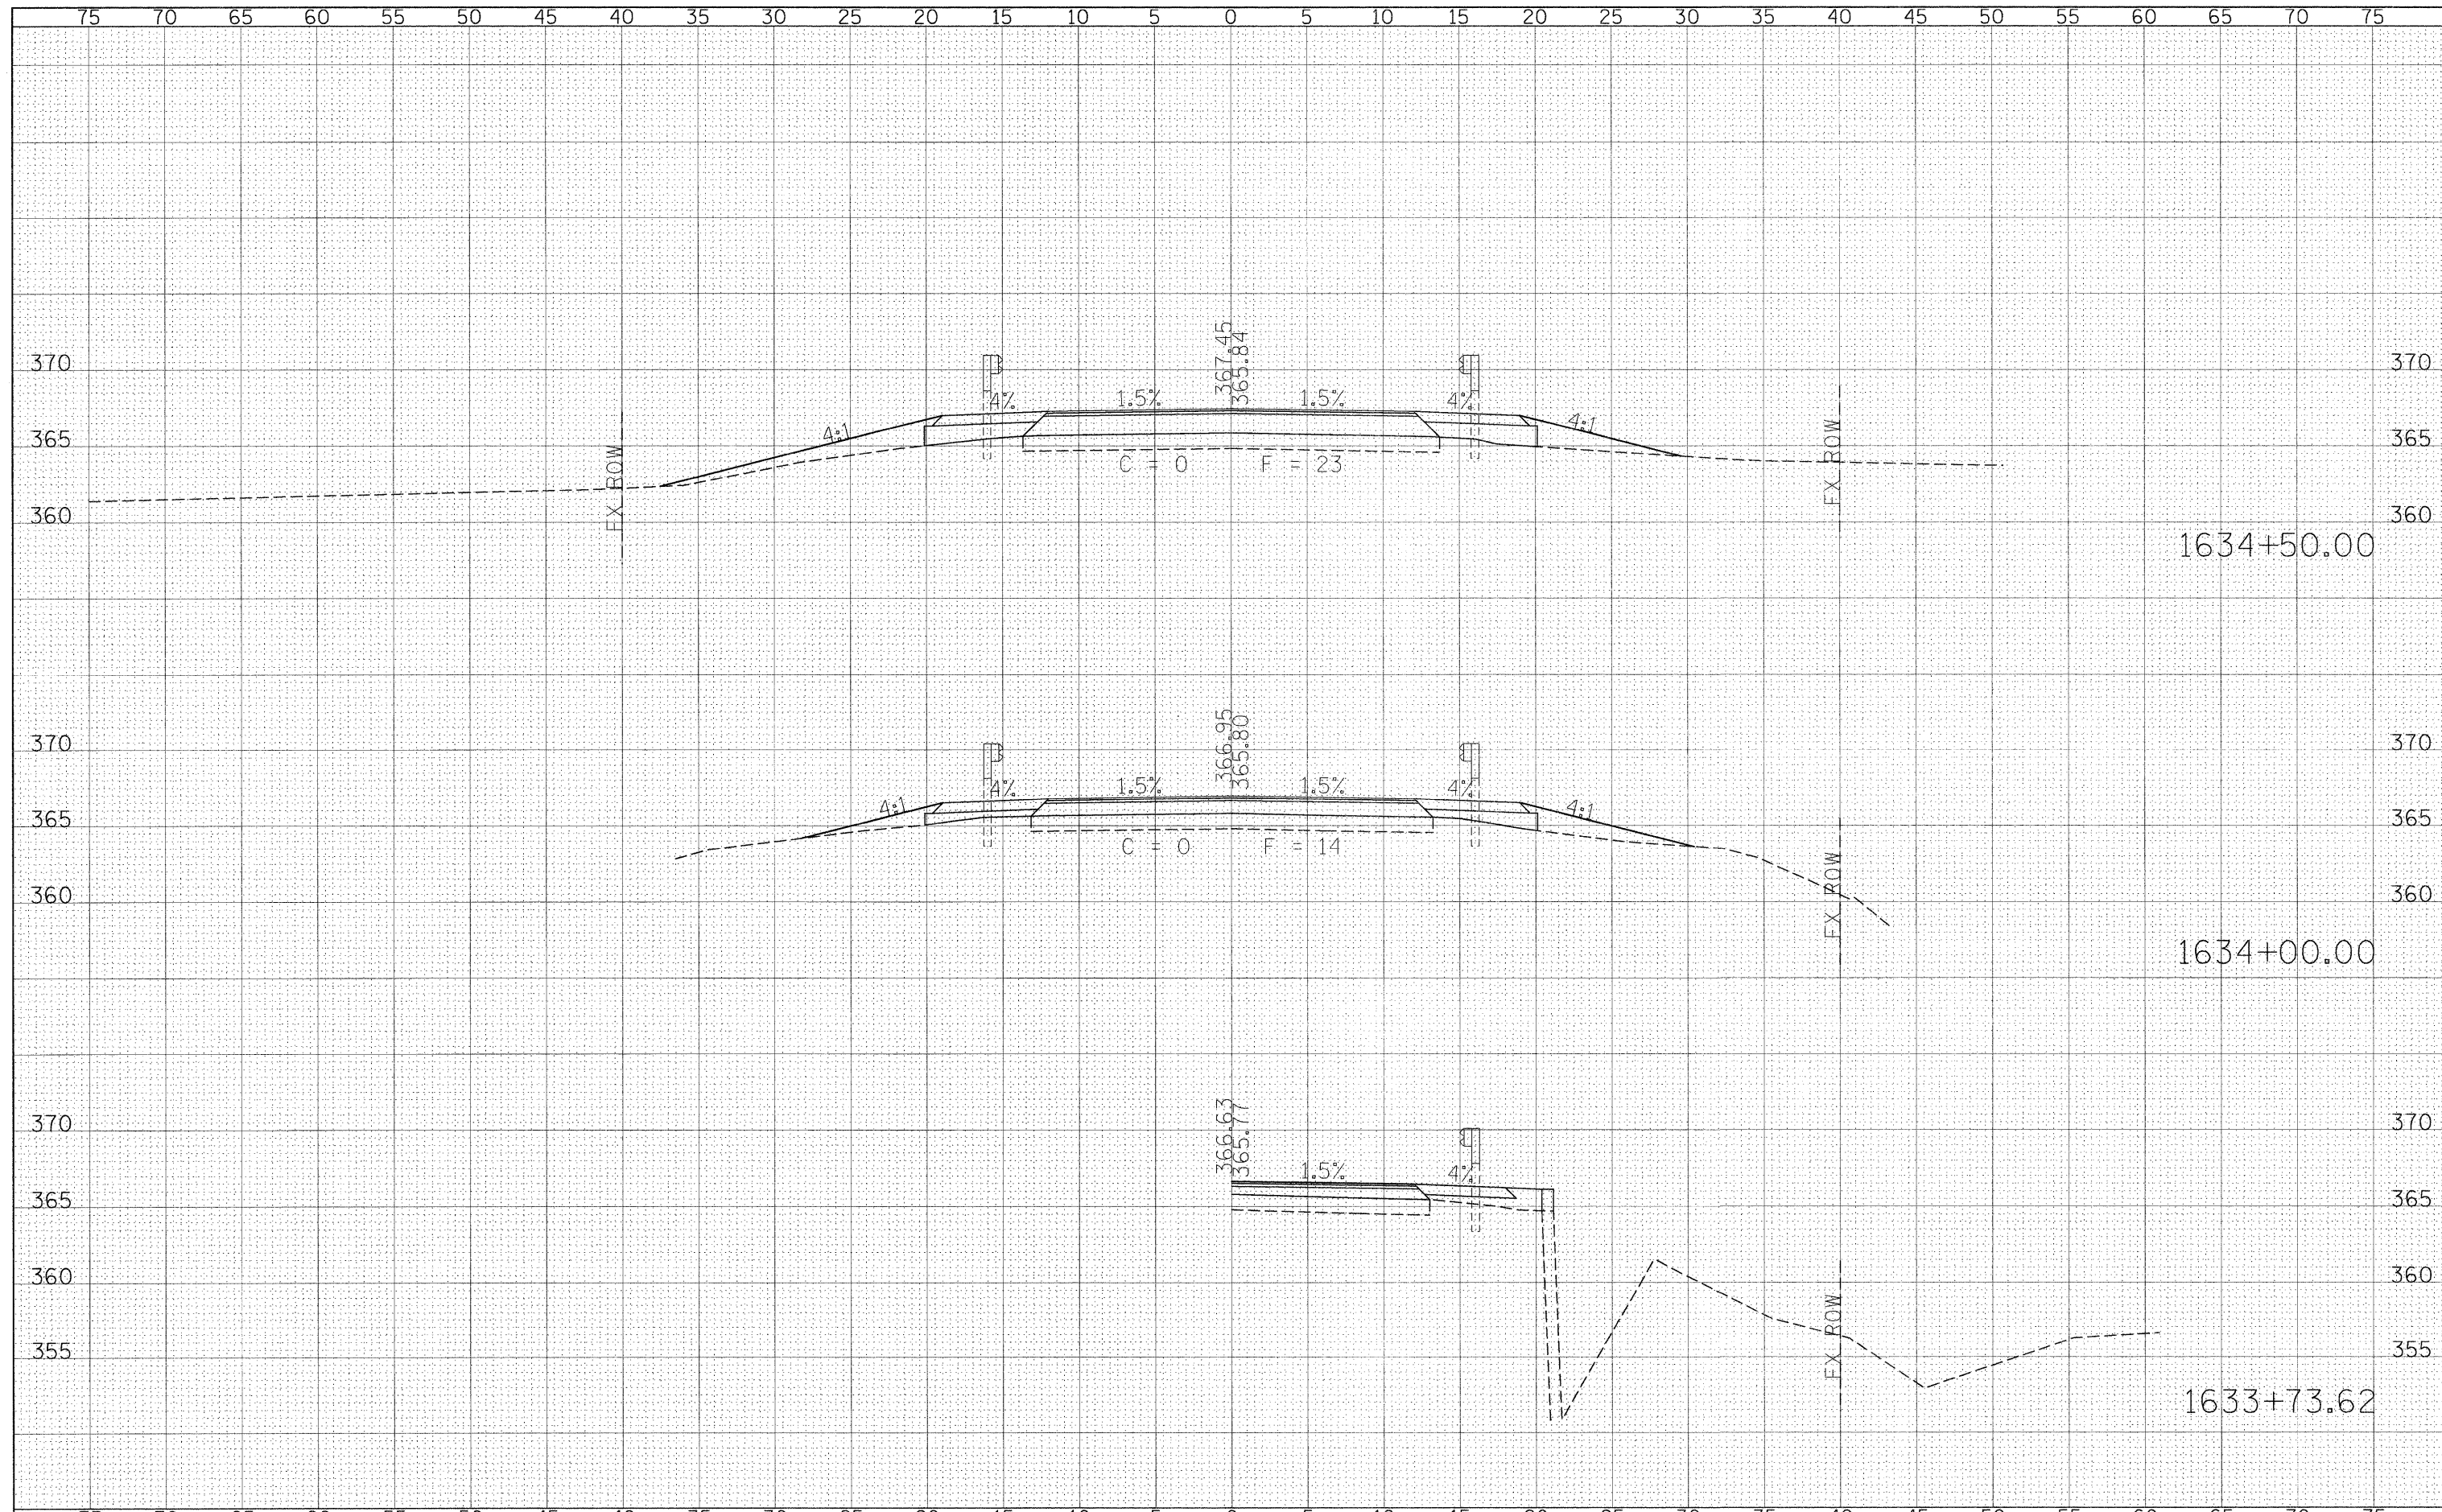

FILE NAME =	USER NAME = #USER#	DESIGNED -	REVISED -	<b>STATE OF ILLINOIS DEPARTMENT OF TRANSPORTATION</b>	<b>CROSS SECTION - IL 34</b>			F.A.P. RTE.	SECTION	COUNTY	TOTAL SHEETS	SHEET NO.
#FILEL#		DRAWN -	REVISED -		869	105(TS-2,N-1,RS-3,RS-2)	SALINE	82	63			
		CHECKED -	REVISED -		CONTRACT NO. 78065							
		DATE -	REVISED -		SCALE: 5	SHEET NO. OF SHEETS	STA. 1633+73.62 TO STA. 1634+50.00	FED. ROAD DIST. NO.	ILLINOIS FED. AID PROJECT			