


DATE  
BY  
SUBMITTED  
SURVEY  
PLOTTED  
NOTE BOOK  
TEMPLATE  
AREAS  
CHECKED

DATE  
BY  
ORIGINAL  
SURVEY  
PLOTTED  
NOTE BOOK  
TEMPLATE  
AREAS  
CHECKED

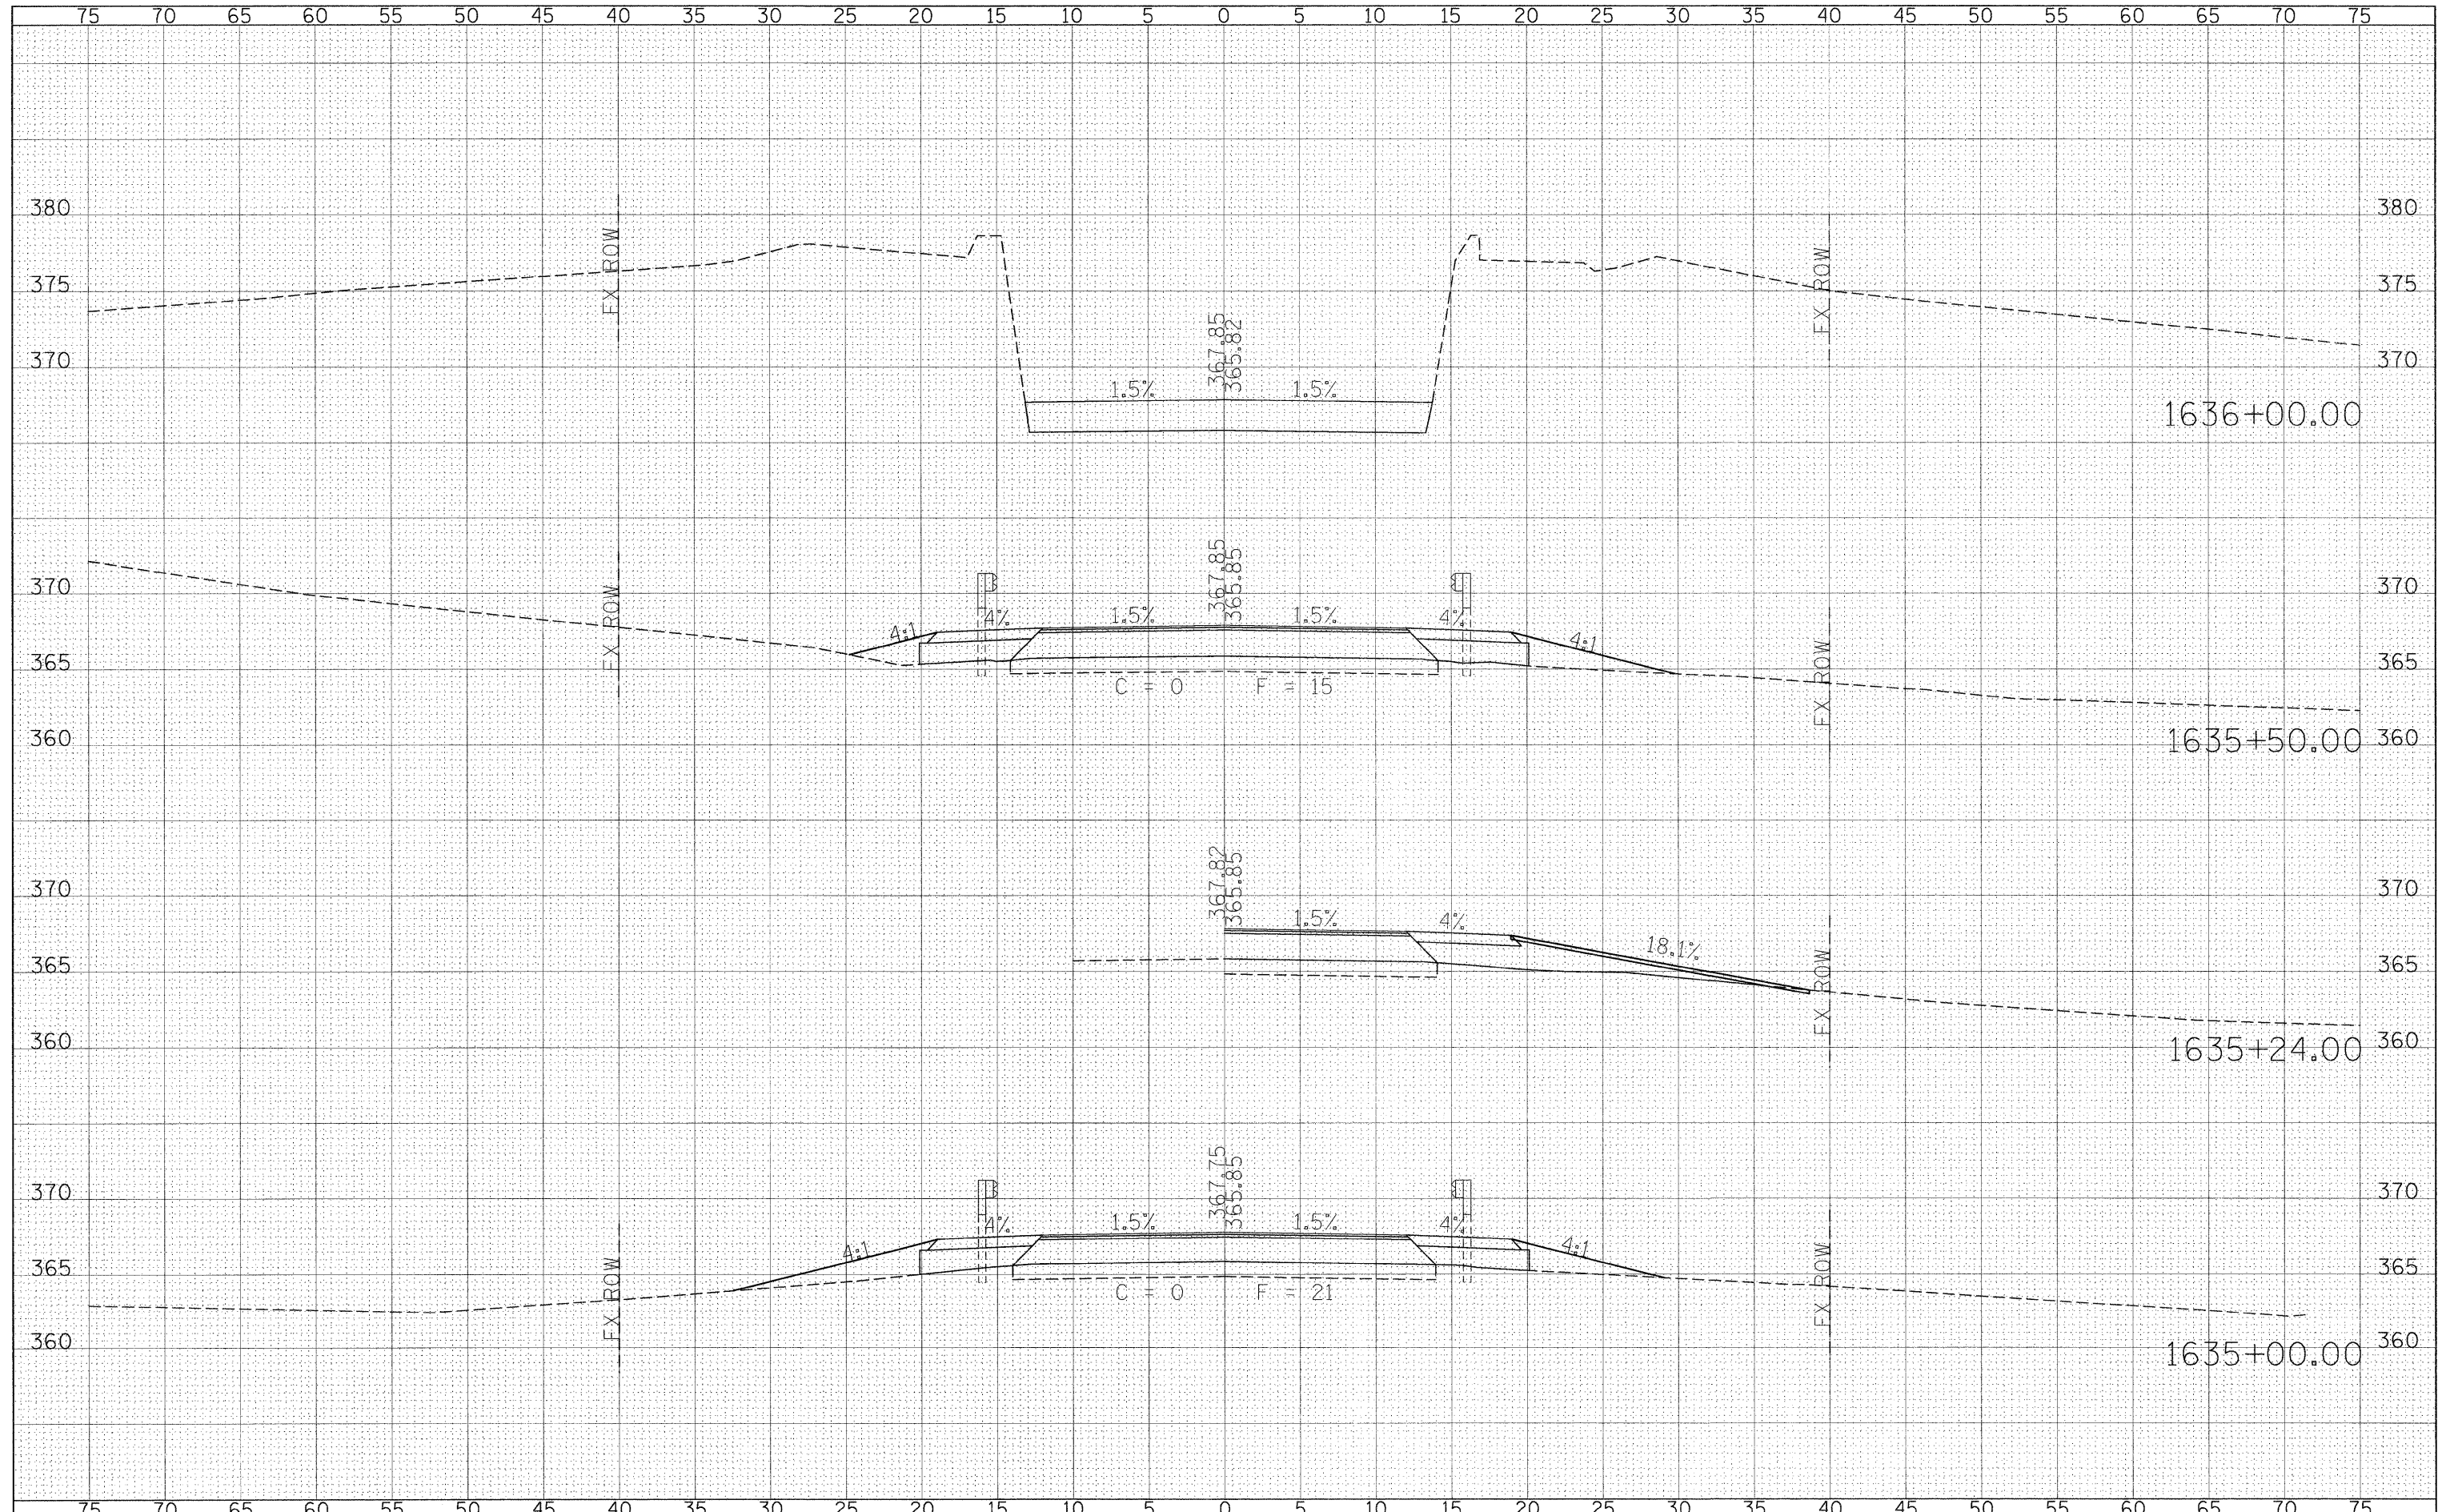

FILE NAME =  
\$FILEL\*

USER NAME = \$USER\*  
PLOT SCALE = \$SCALE\*  
PLOT DATE = \$DATE\*

DESIGNED -  
DRAWN -  
CHECKED -  
DATE -

REVISED -  
REVISED -  
REVISED -  
REVISED -

**STATE OF ILLINOIS  
DEPARTMENT OF TRANSPORTATION**

**CROSS SECTION - IL 34**  
SCALE: 5 SHEET NO. OF SHEETS STA. 1635+00.00 TO STA. 1636+00.00

F.A.P. RTE.	SECTION	COUNTY	TOTAL SHEETS	SHEET NO.
869	105(TS-2,N-1,RS-3,RS-2)	SALINE	82	64
FED. ROAD DIST. NO.		ILLINOIS FED. AID PROJECT		