


DATE	
BY	
FINAL SURVEY	
EXEMPTED	
PLOTTED	
NOTE BOOK	
TEMPLATE	
AREAS	
CHECKED	
NO.	

DATE	
BY	
ORIGINAL SURVEY	
EXEMPTED	
PLOTTED	
NOTE BOOK	
TEMPLATE	
AREAS	
CHECKED	
NO.	

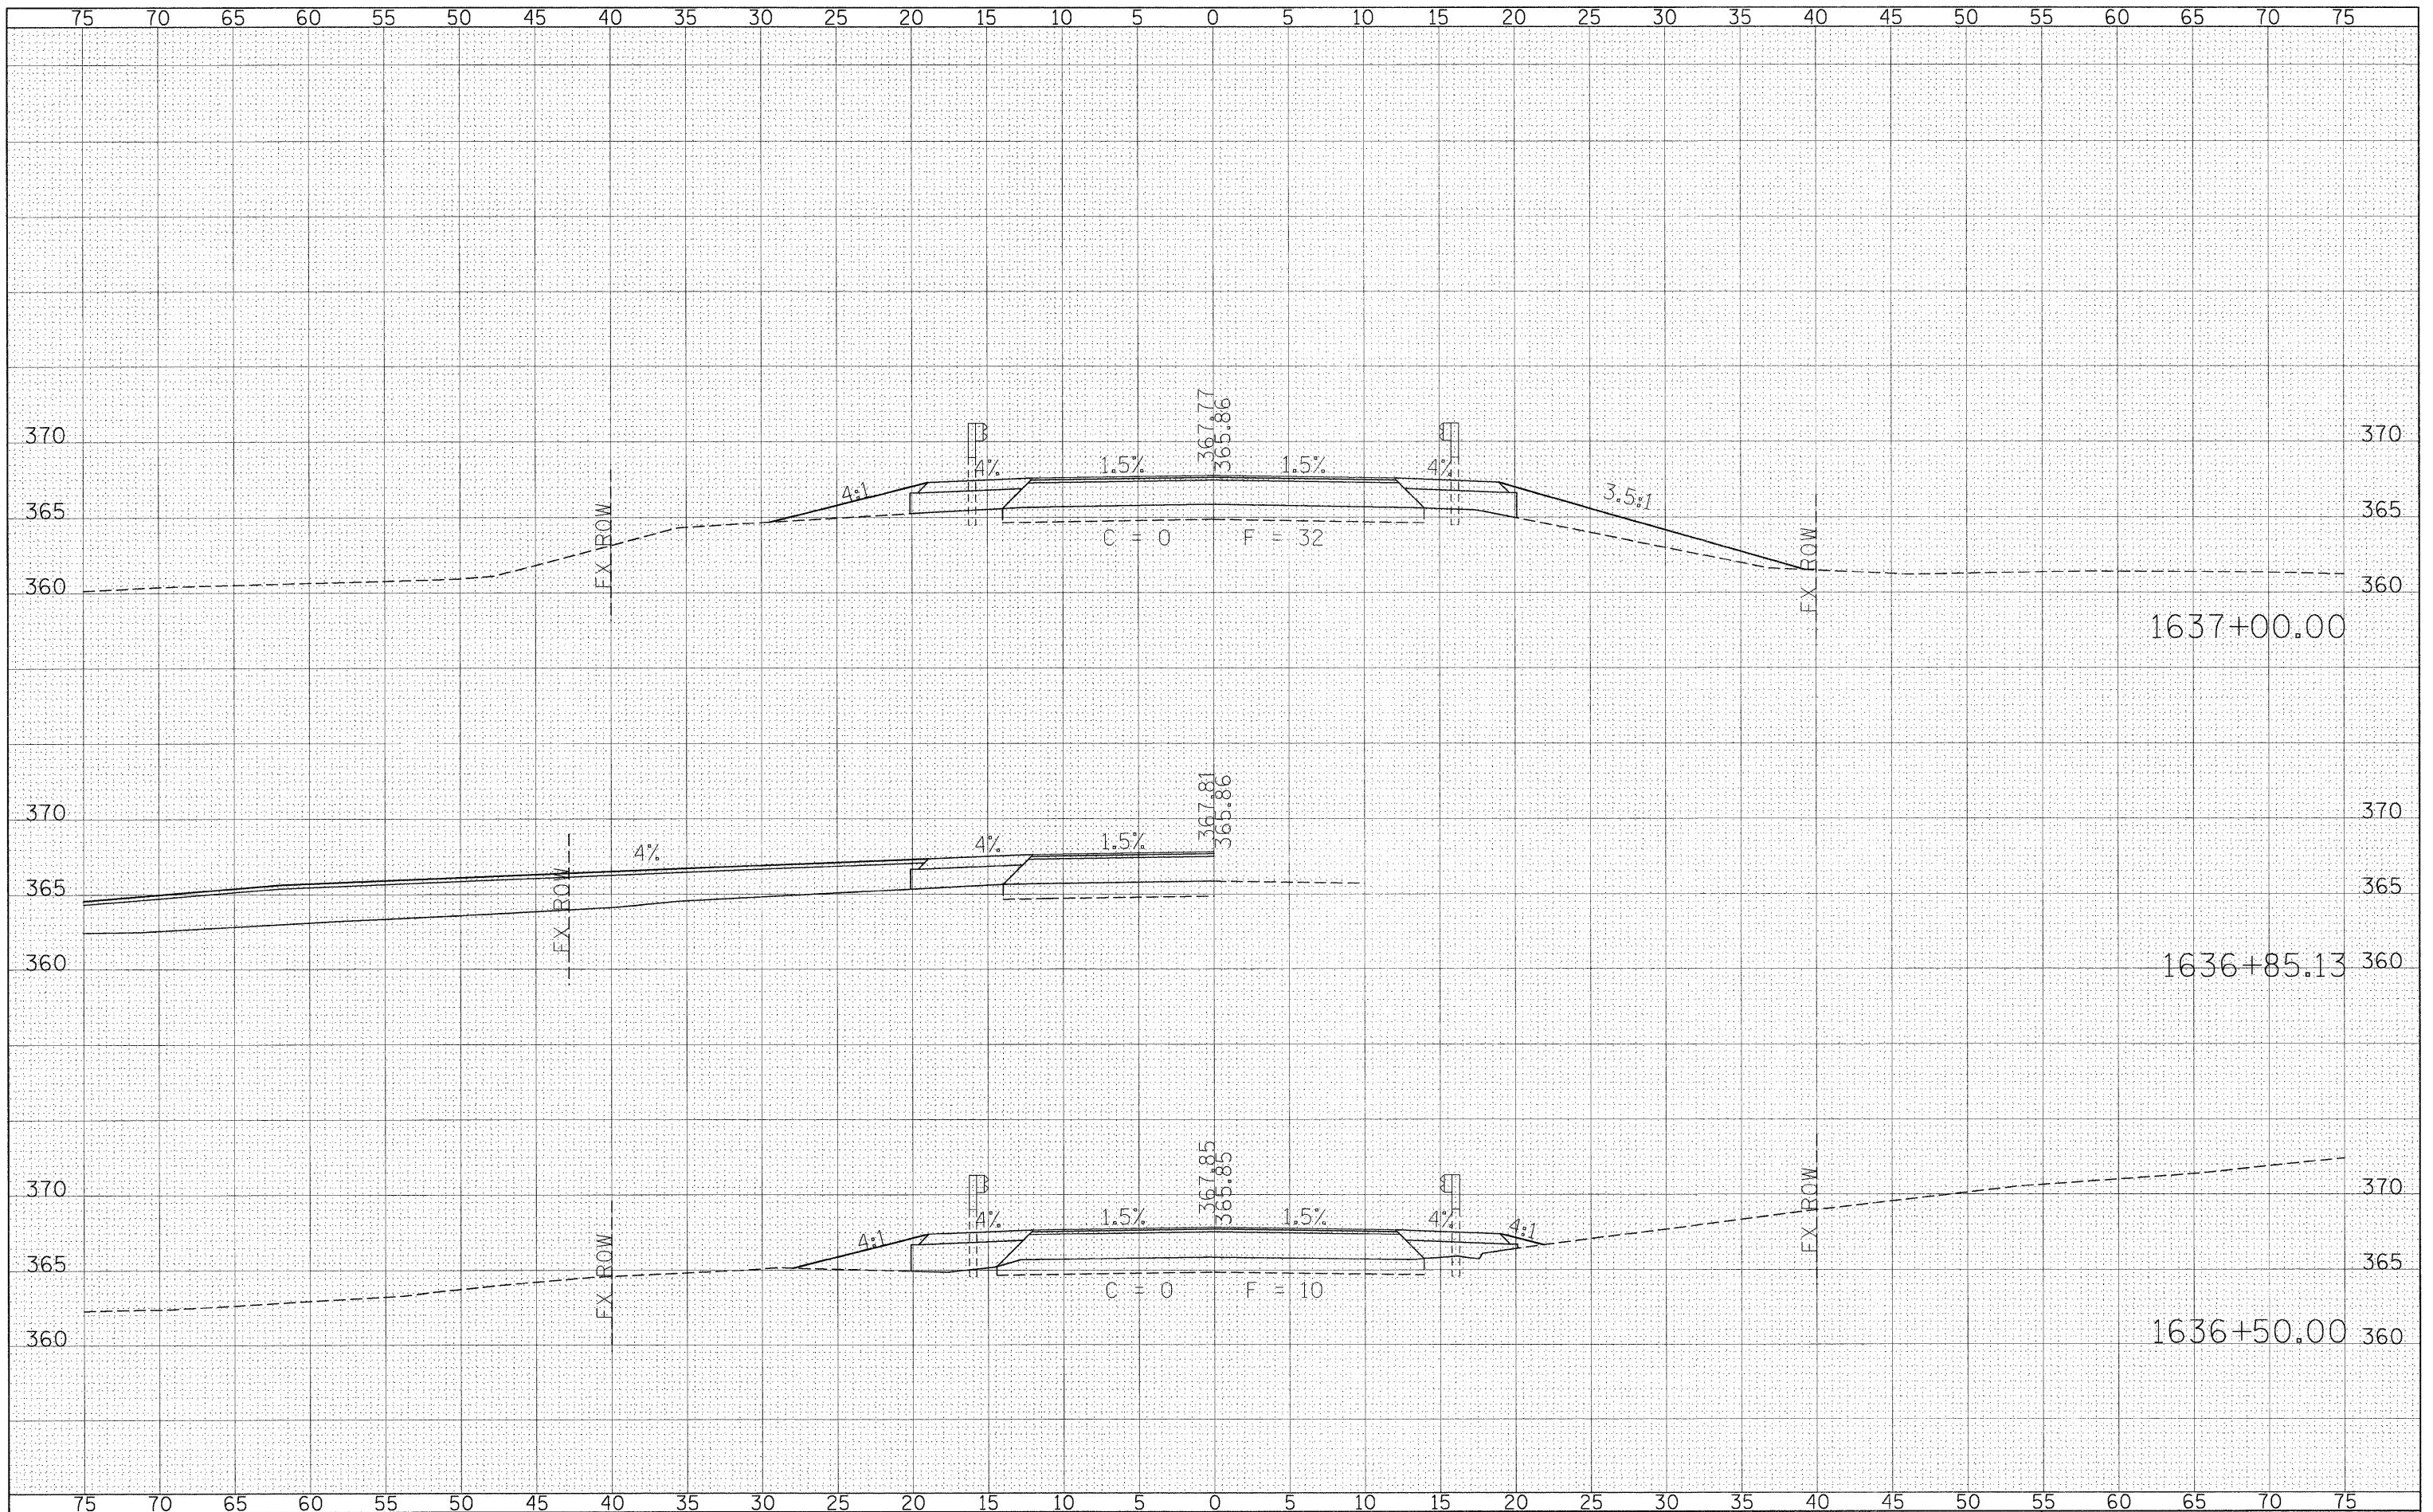

FILE NAME =
 \$FILEL\$

USER NAME = \$USER\$
 PLOT SCALE = \$SCALE\$
 PLOT DATE = \$DATE\$

DESIGNED -
 DRAWN -
 CHECKED -
 DATE -

REVISED -
 REVISED -
 REVISED -
 REVISED -

**STATE OF ILLINOIS
 DEPARTMENT OF TRANSPORTATION**

CROSS SECTION - IL 34

SCALE: 5 SHEET NO. OF SHEETS STA. 1636+50.00 TO STA. 1637+00.00

F.A.P. RTE.	SECTION	COUNTY	TOTAL SHEETS	SHEET NO.
869	105(ITS-2,N-1,RS-3,RS-2)	SALINE	82	65
CONTRACT NO. 78065				
FED. ROAD DIST. NO.		ILLINOIS FED. AID PROJECT		