


DATE
BY
FINISHED SURVEY PLOTTED
NOTE BOOK TEMPLATE AREAS CHECKED
NO.

DATE
BY
ORIGINAL SURVEY PLOTTED
NOTE BOOK TEMPLATE AREAS CHECKED
NO.

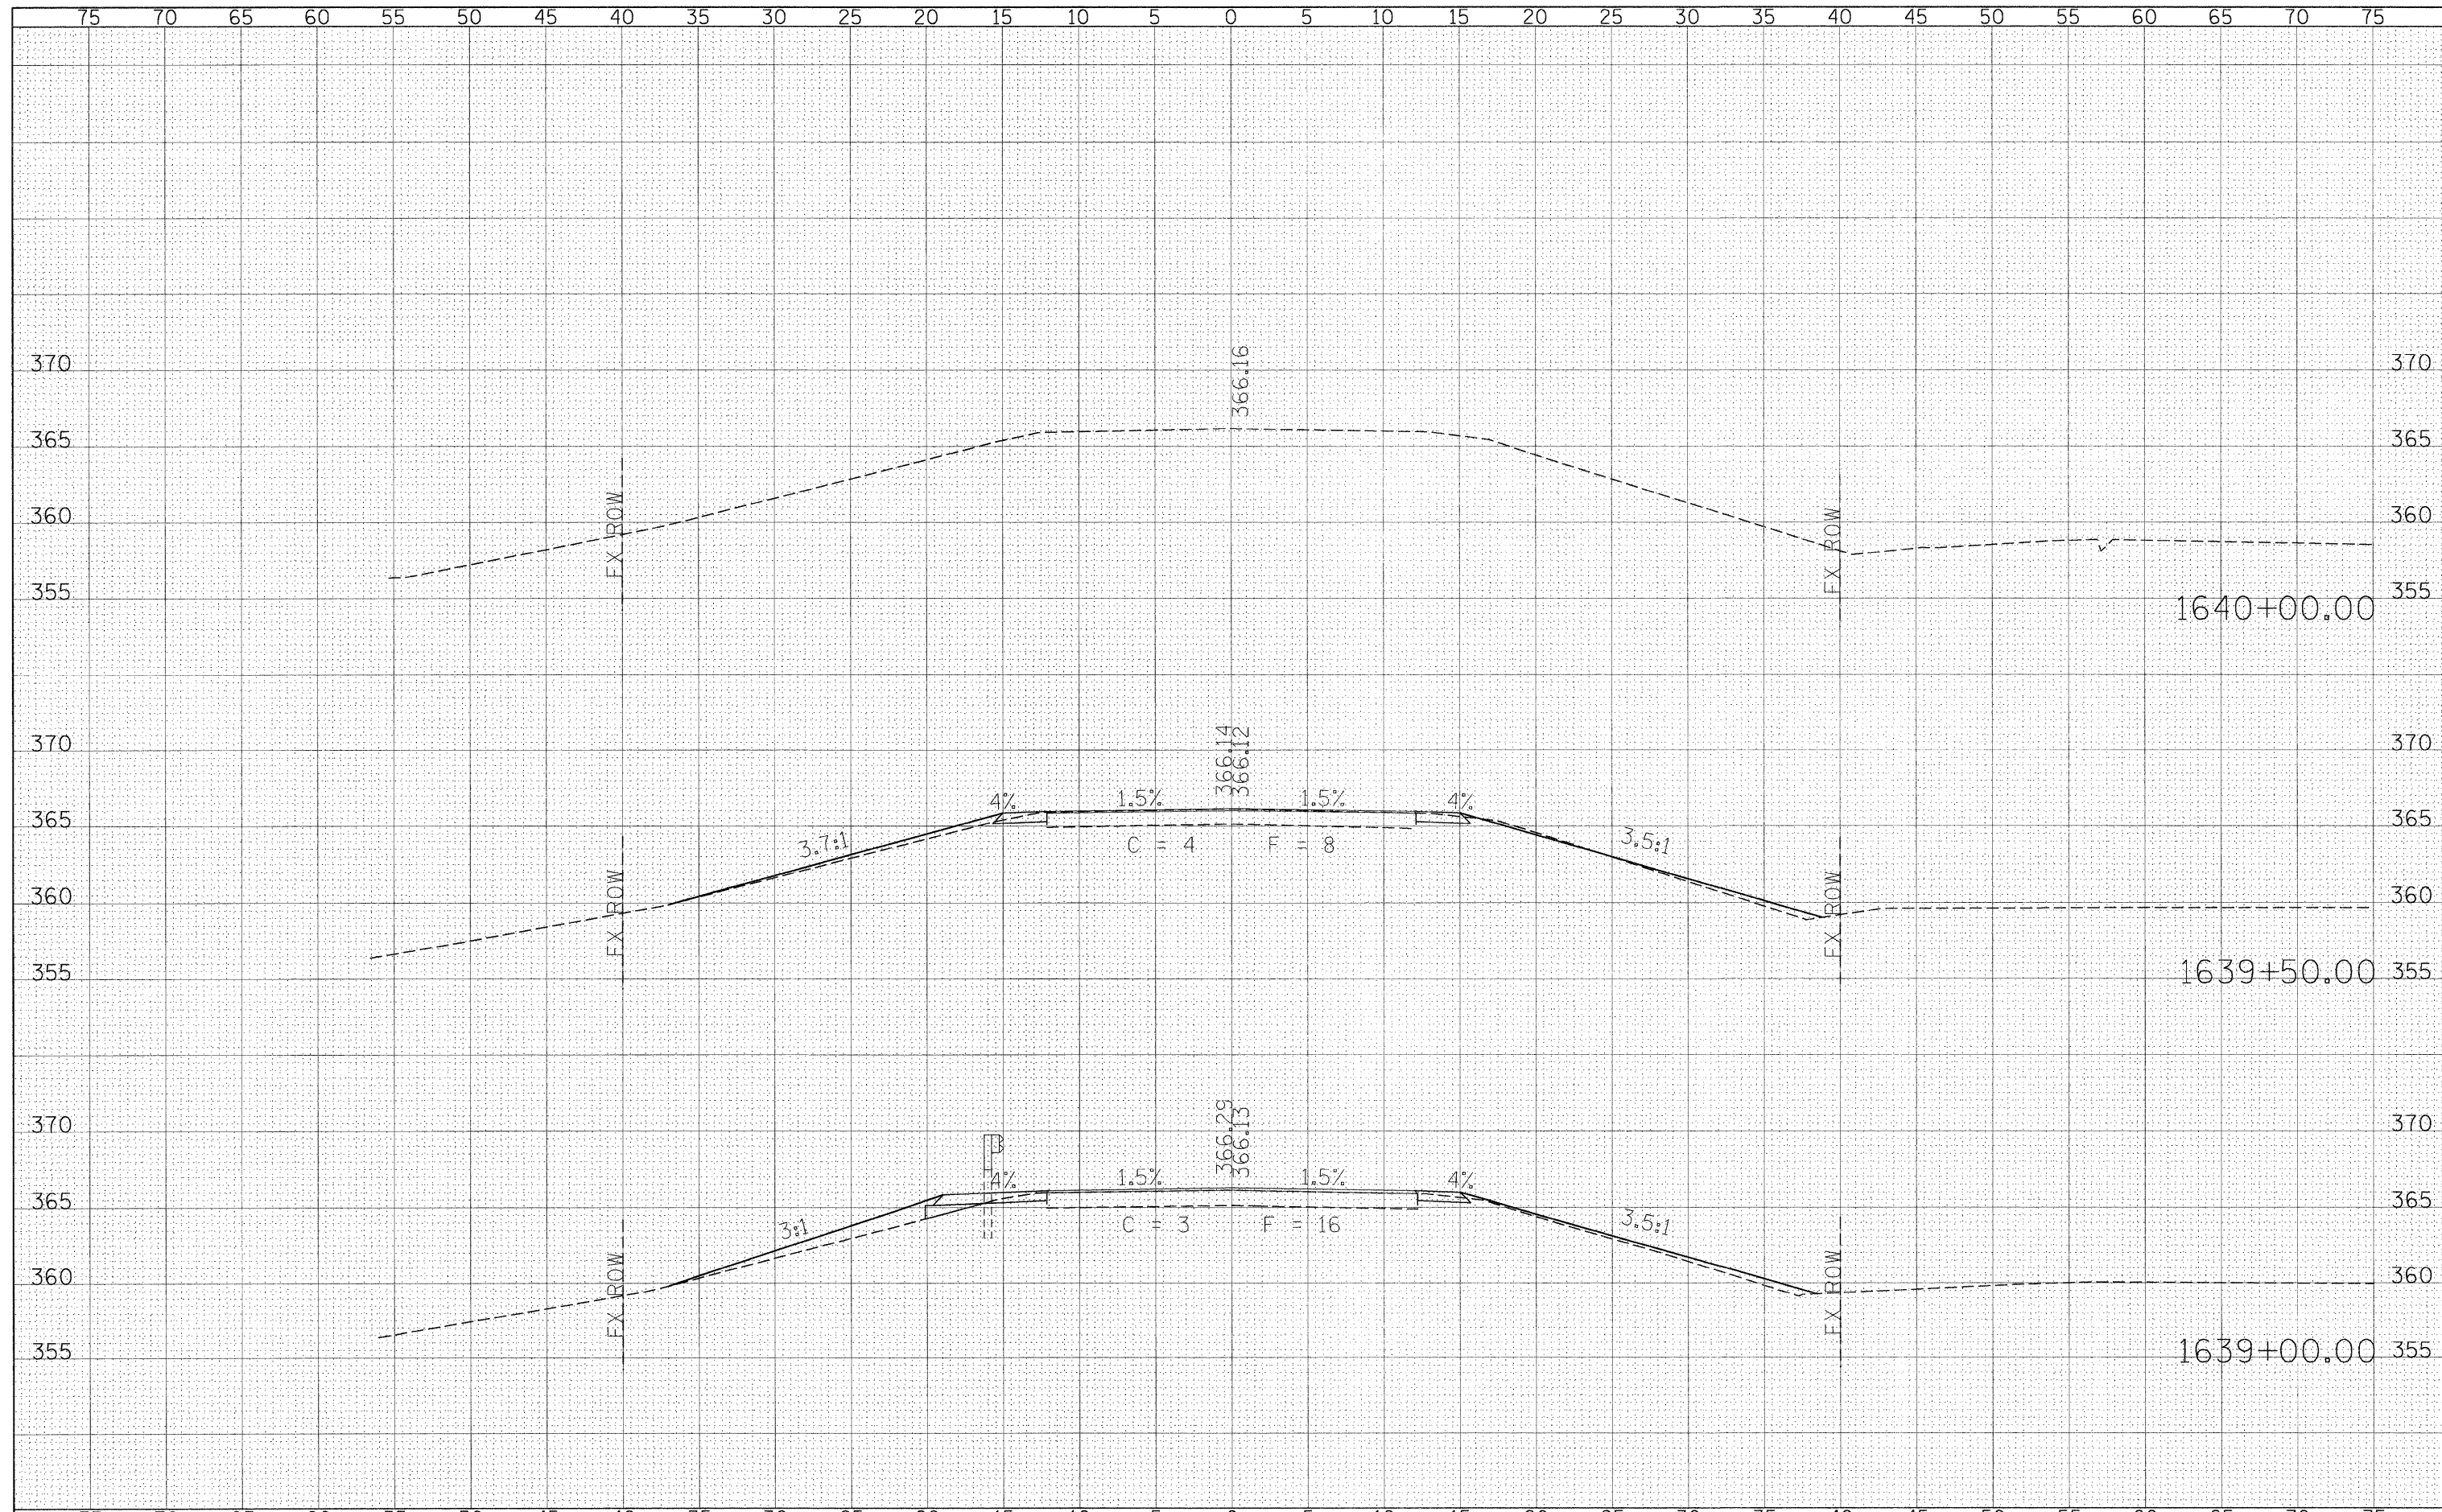

FILE NAME =	USER NAME = #USER#	DESIGNED -	REVISED -	STATE OF ILLINOIS DEPARTMENT OF TRANSPORTATION	CROSS SECTION - IL 34			F.A.P. RTE.	SECTION	COUNTY	TOTAL SHEETS	SHEET NO.	
#FILE#		DRAWN -	REVISED -		869	105(TS-2,N-1,RS-3,RS-2)	SALINE	82	67	CONTRACT NO. 78065			
		CHECKED -	REVISED -		SCALE: 5			SHEET NO.	OF	SHEETS	STA. 1639+00.00 TO STA. 1640+00.00	FED. ROAD DIST. NO.	ILLINOIS FED. AID PROJECT
		DATE -	REVISED -										