


DATE	
BY	
FINAL SURVEY	
EXTRACTED	
PLOTTED	
NOTE BOOK	
TEMPLATE	
AREAS	
CHECKED	

DATE	
BY	
ORIGINAL SURVEY	
EXTRACTED	
PLOTTED	
NOTE BOOK	
TEMPLATE	
AREAS	
CHECKED	

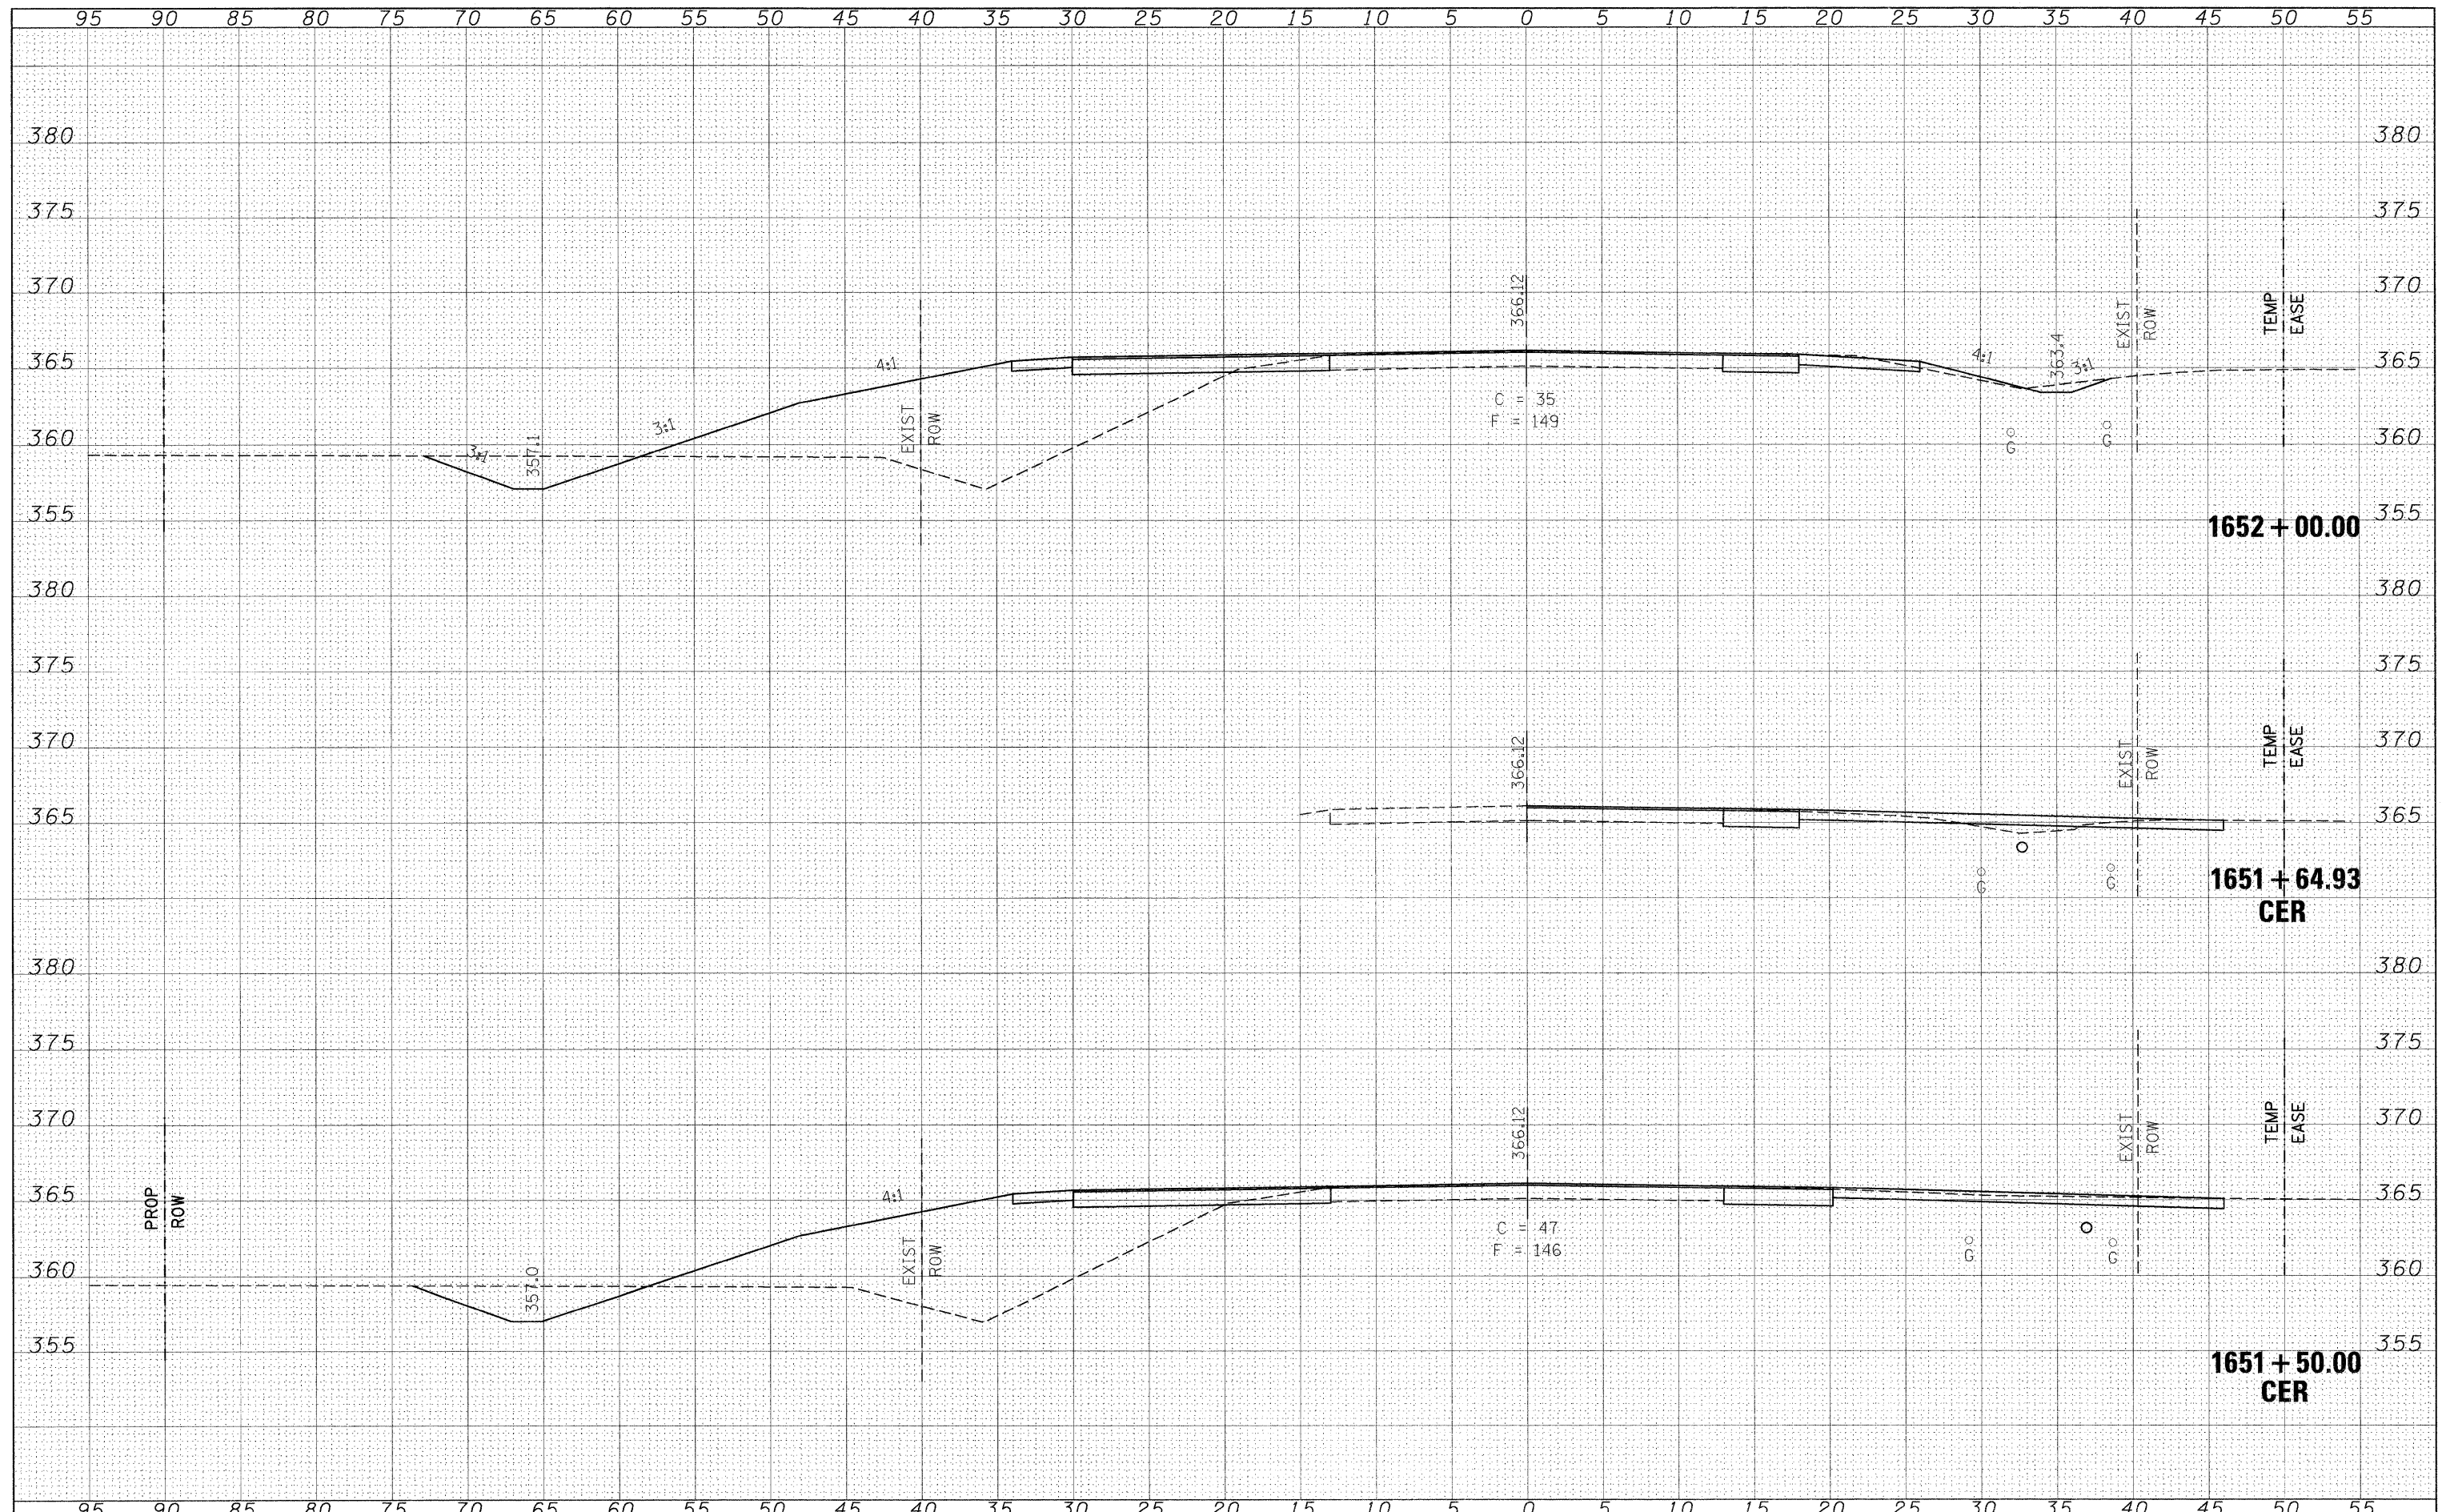

FILE NAME =
 #FILEL#

USER NAME = #USER#
 DESIGNED -
 DRAWN -
 CHECKED -
 DATE -

REVISED -
 REVISED -
 REVISED -
 REVISED -

STATE OF ILLINOIS
DEPARTMENT OF TRANSPORTATION

CROSS SECTION - IL 34
 SCALE: 5 SHEET NO. OF SHEETS STA. 1651+50.00 TO STA. 1652+00.00

F.A.P. RTE.	SECTION	COUNTY	TOTAL SHEETS	SHEET NO.
869	105(TS-2,N-1,RS-3,RS-2)	SALINE	82	69
				CONTRACT NO. 78065
ILLINOIS FED. AID PROJECT				