


DATE	
BY	
FINISHED SURVEY	
NOTED SURVEY	
PLOTTED	
TEMPLATE	
AREAS CHECKED	
NO.	

DATE	
BY	
ORIGINAL SURVEY	
NOTED SURVEY	
PLOTTED	
TEMPLATE	
AREAS CHECKED	
NO.	

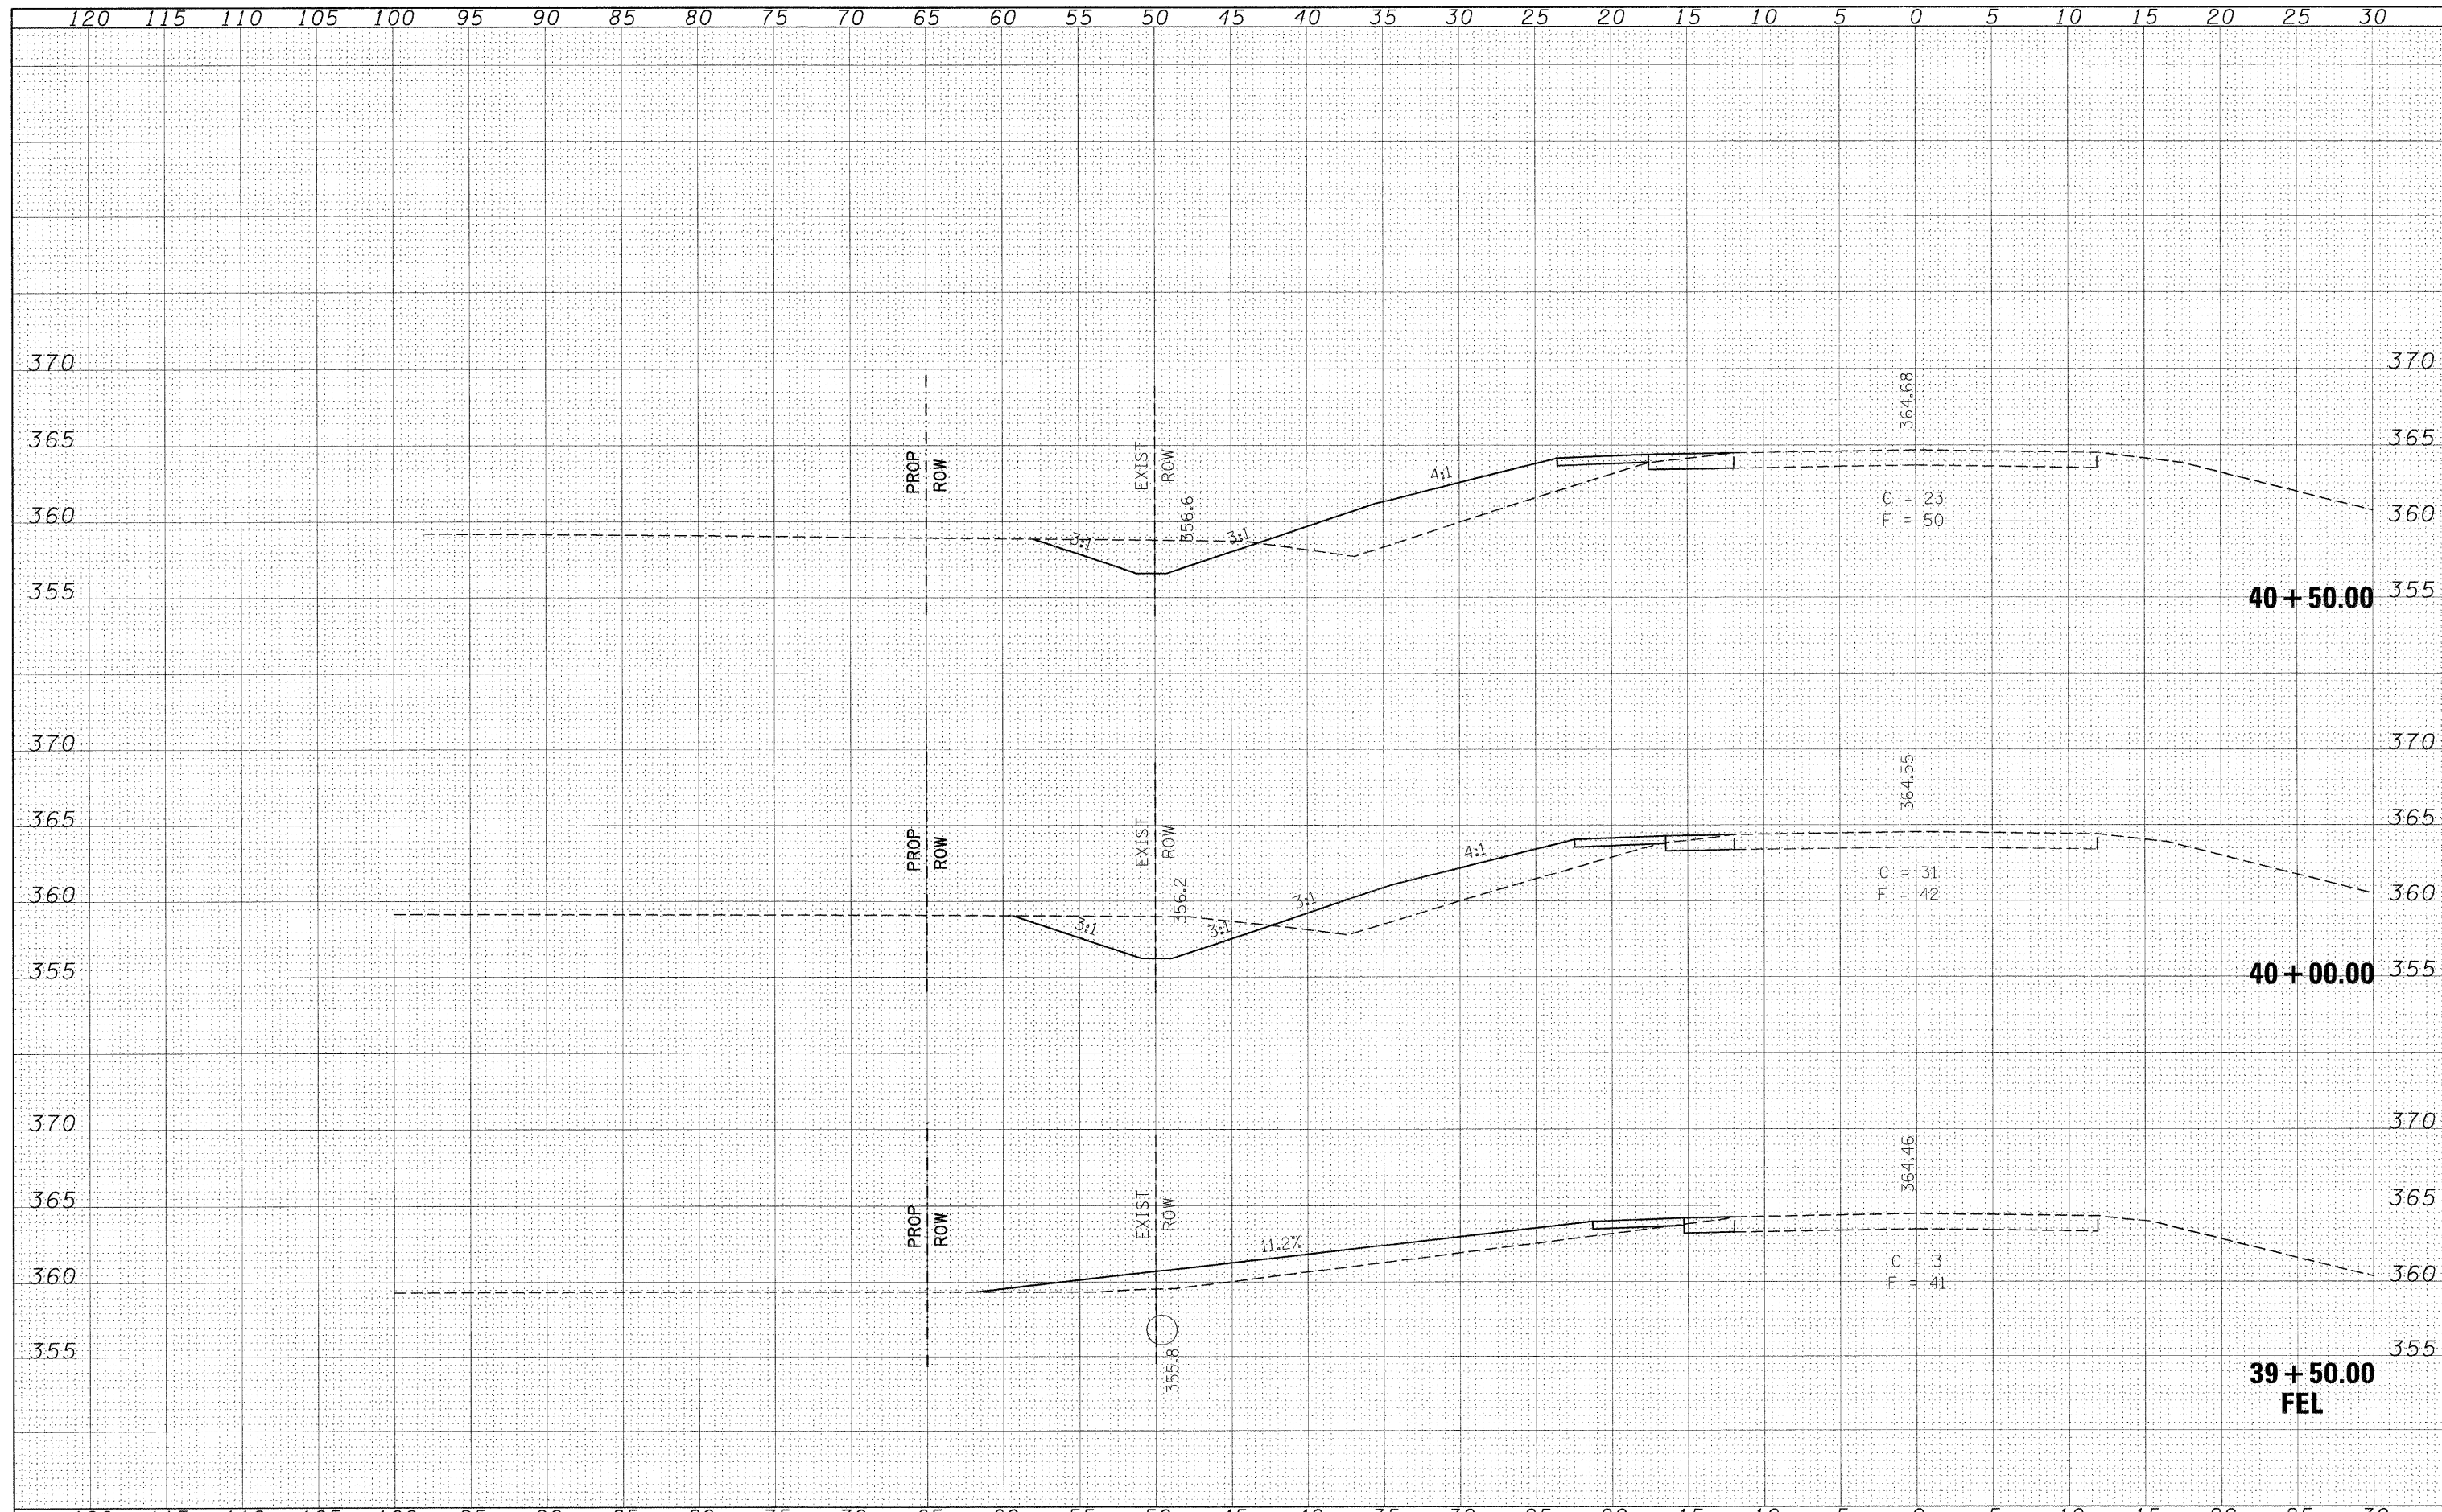

FILE NAME =
#FILE#

USER NAME = #USER#
DESIGNED -
DRAWN -
CHECKED -
DATE -

DESIGNED -
DRAWN -
CHECKED -
DATE -

REVISED -
REVISED -
REVISED -
REVISED -

**STATE OF ILLINOIS
DEPARTMENT OF TRANSPORTATION**

CROSS SECTION - SMALL ST.

SCALE: 5 SHEET NO. OF SHEETS STA. 39+50.00 TO STA. 40+50.00

F.A.P. RTE. 869	SECTION 105(TS-2,N-1,RS-3,RS-2)	COUNTY SALINE	TOTAL SHEETS 82	SHEET NO. 77
CONTRACT NO. 78065			ILLINOIS FED. AID PROJECT	