


DATE	
BY	
DESIGNED	
PLOTTED	
TEMPLATE	
NOTE BOOK	
AREAS	
CHECKED	
NO.	

DATE	
BY	
DESIGNED	
PLOTTED	
TEMPLATE	
NOTE BOOK	
AREAS	
CHECKED	
NO.	

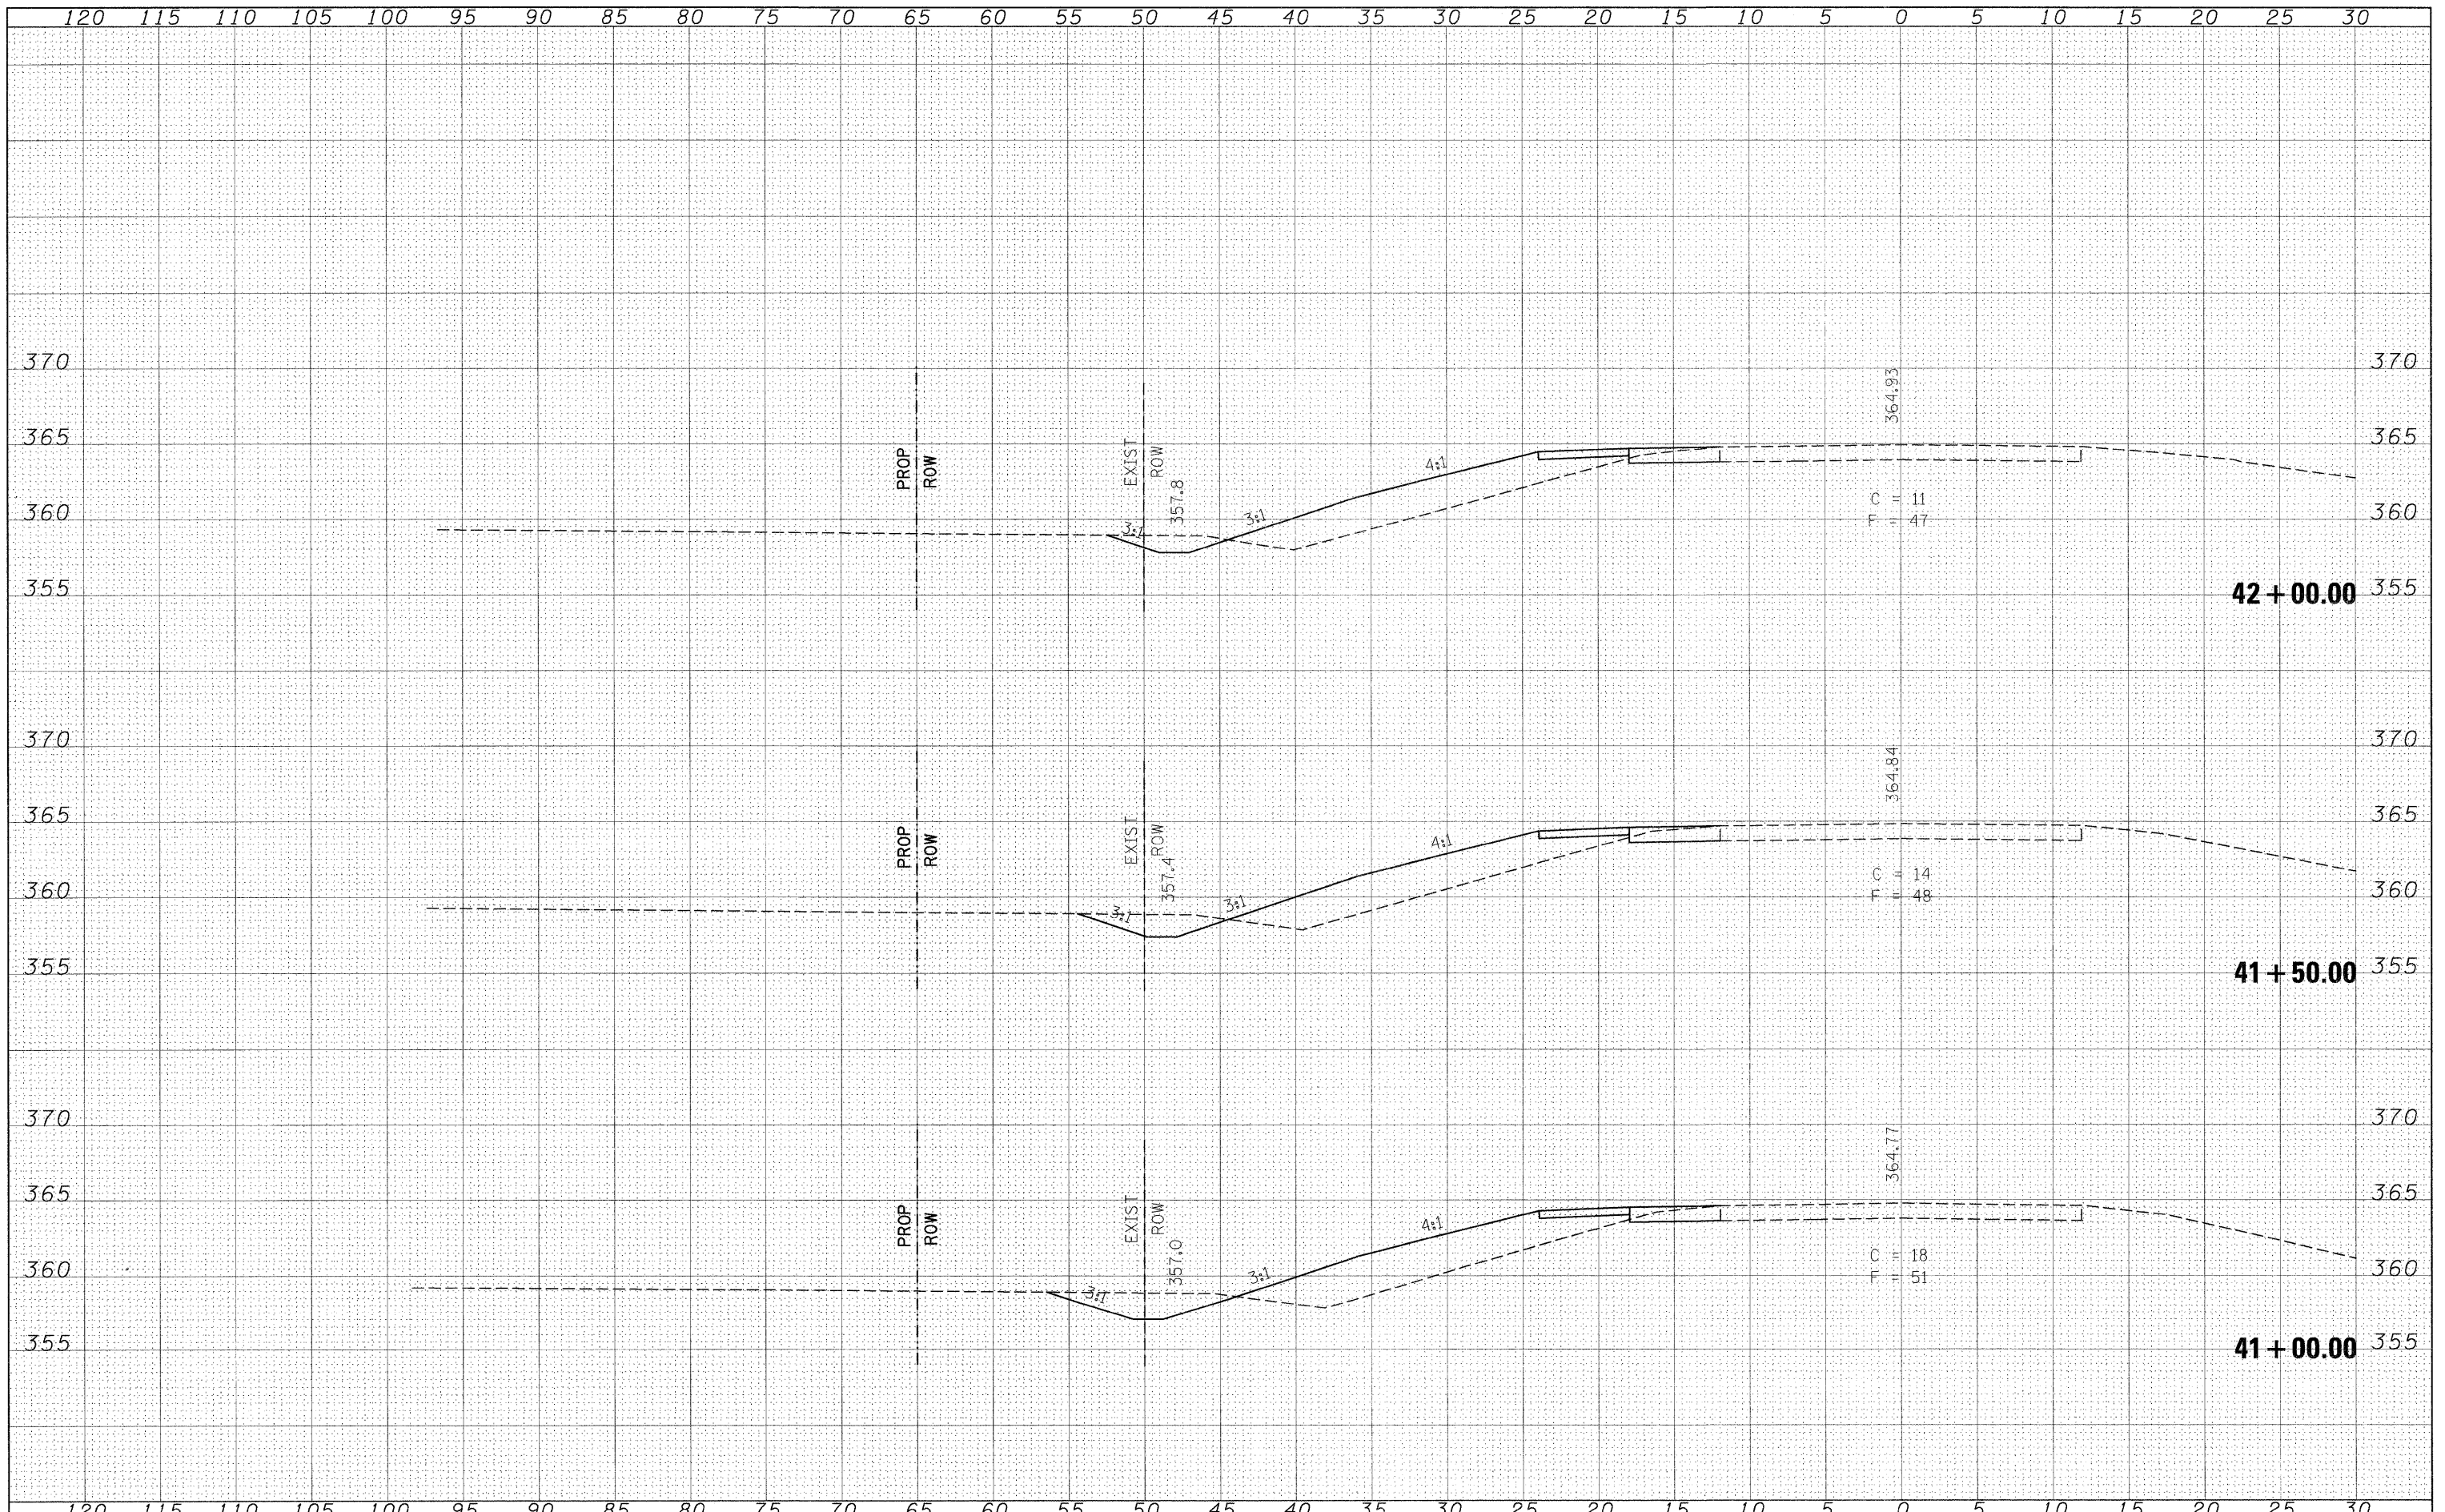

FILE NAME =	USER NAME = *USER*	DESIGNED -	REVISED -	<b>STATE OF ILLINOIS</b> <b>DEPARTMENT OF TRANSPORTATION</b>	<b>CROSS SECTION - SMALL ST.</b>			F.A.P. RTE.	SECTION	COUNTY	TOTAL SHEETS	SHEET NO.
*FILEL*		DRAWN -	REVISED -					869	105(TS-2,N-1,RS-3,RS-2)	SALINE	82	78
		CHECKED -	REVISED -		SCALE: 5 SHEET NO. OF SHEETS STA. 41+00.00 TO STA. 42+00.00			CONTRACT NO. 78065				
		PLOT DATE = *DATE*	REVISED -					ILLINOIS FED. AID PROJECT				