


DATE	
BY	
SURVEYED	
PLOTTED	
TEMPLATE	
AREAS CHECKED	
NO.	

DATE	
BY	
SURVEYED	
PLOTTED	
TEMPLATE	
AREAS CHECKED	
NO.	

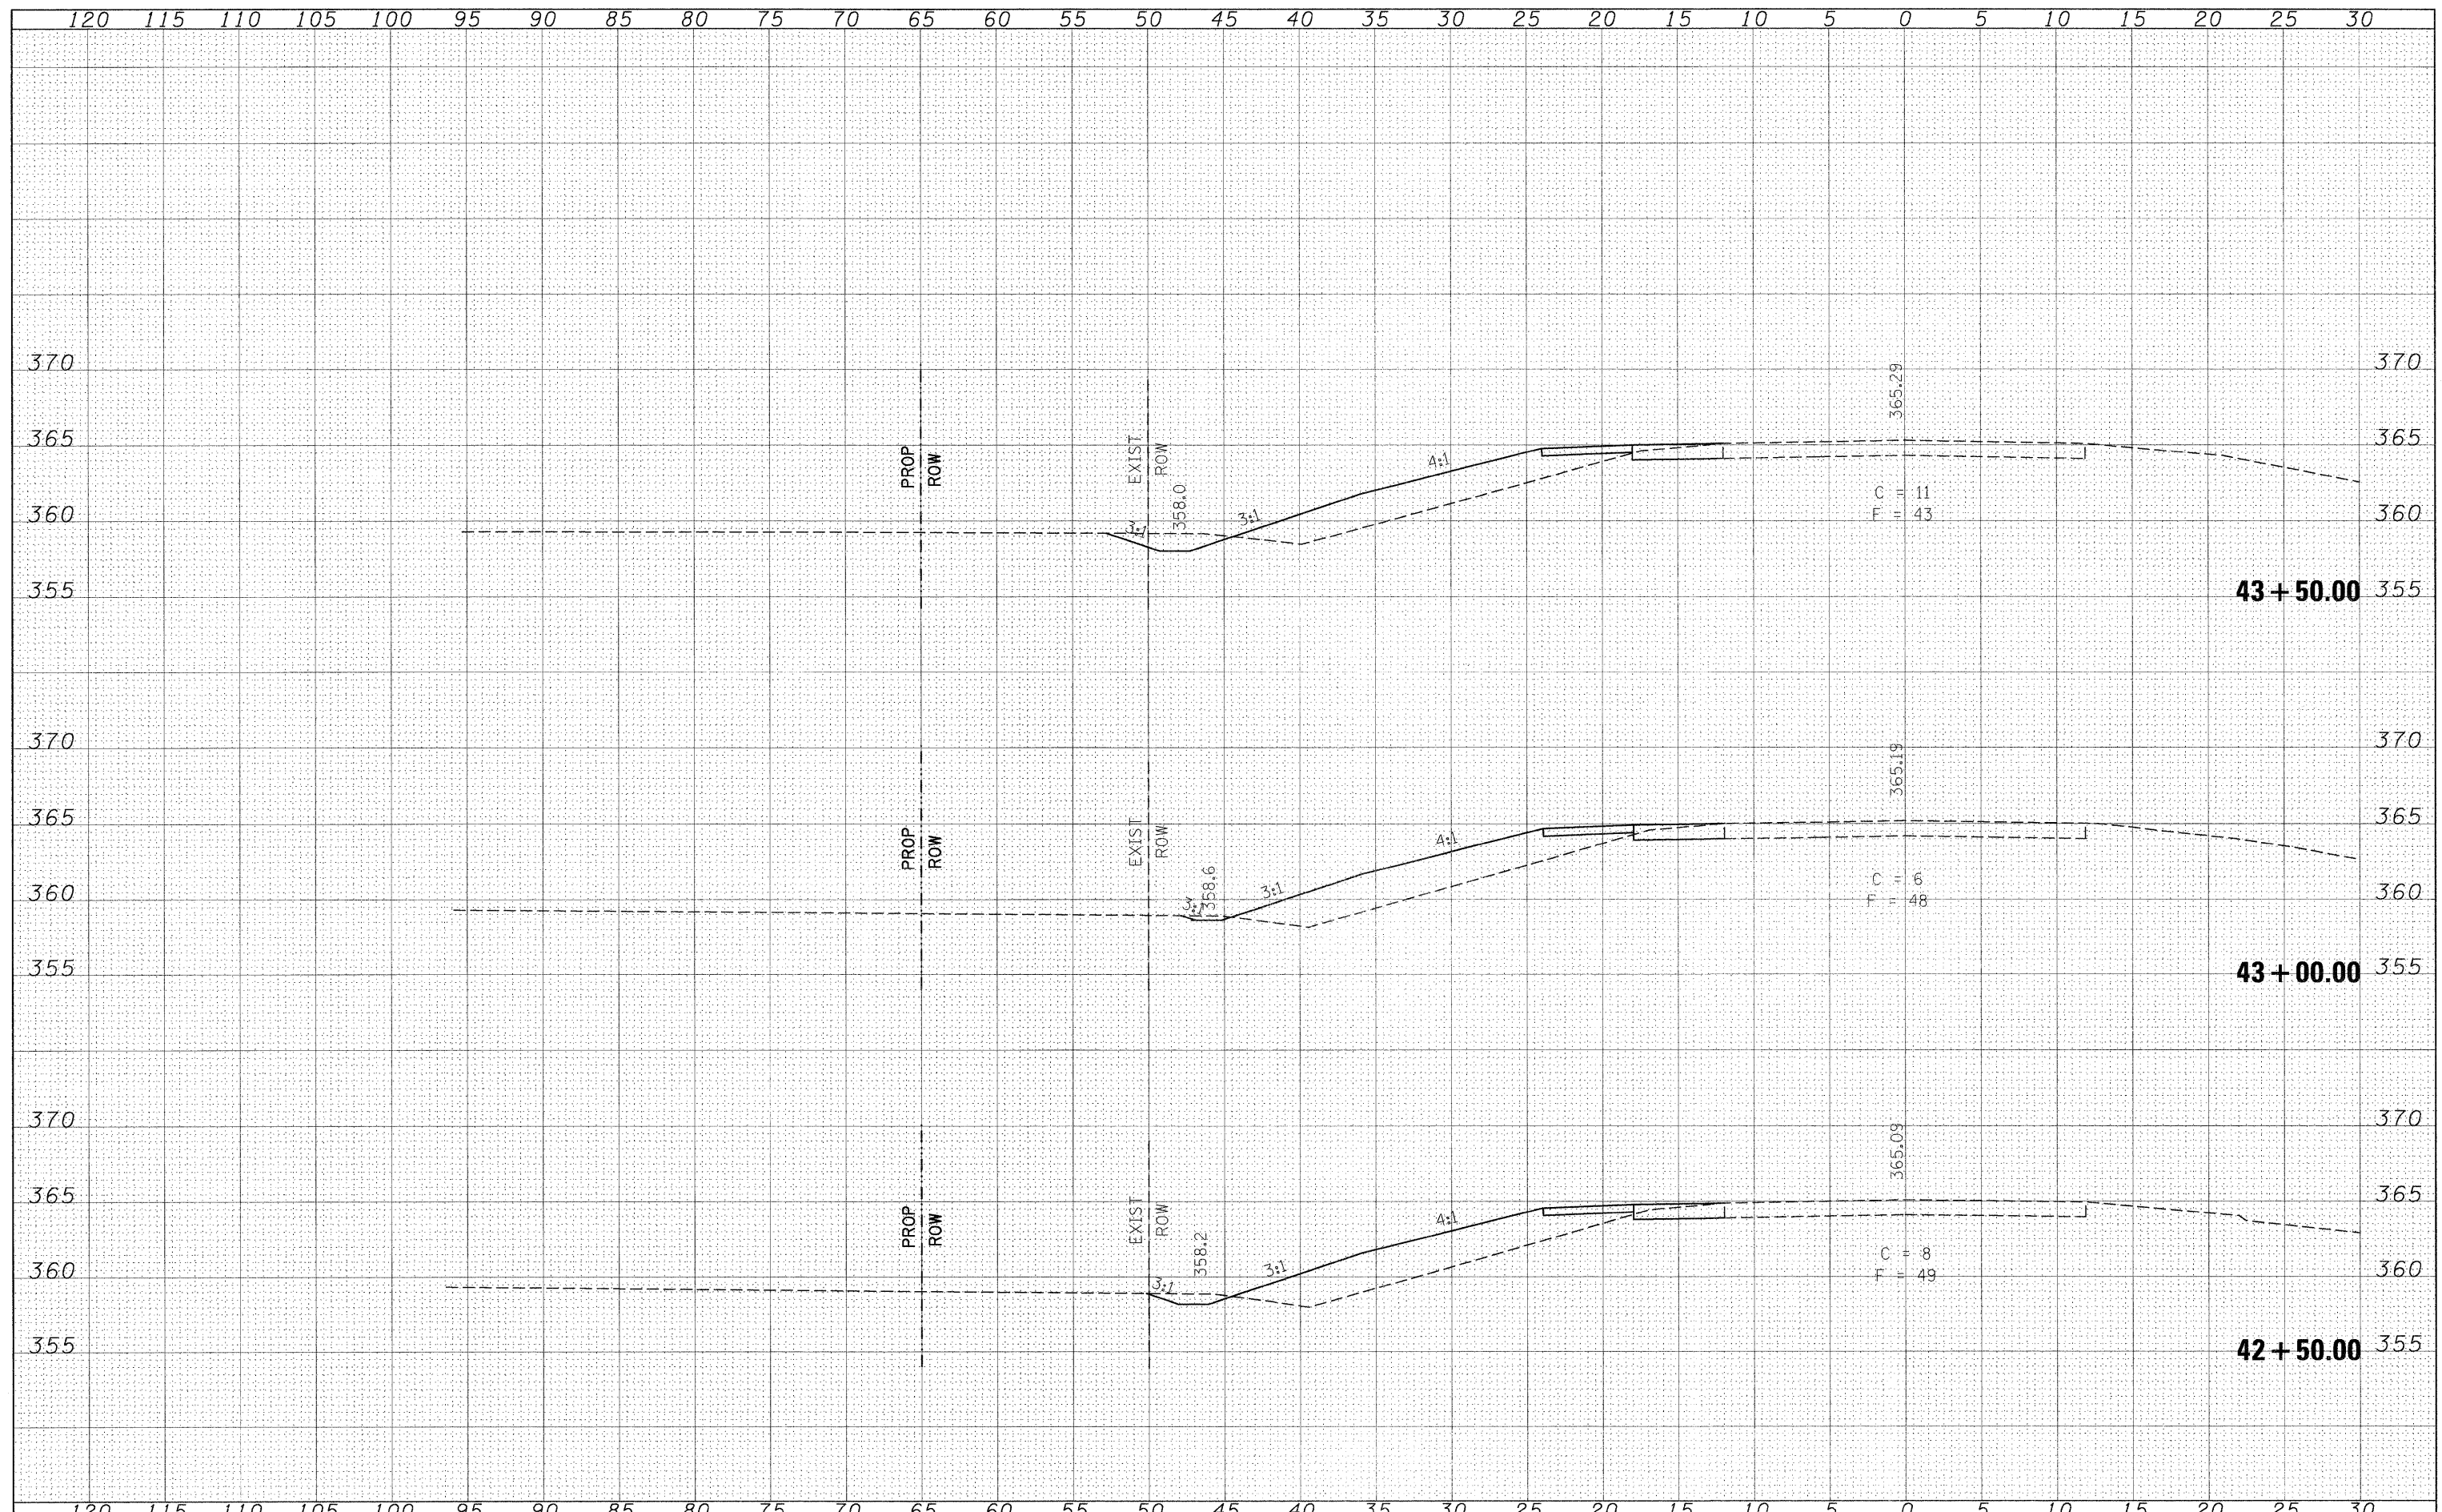

FILE NAME =	USER NAME = #USER#
FILEL	DESIGNED -
	DRAWN -
	CHECKED -
	DATE -
	REVISÉ -
	REVISÉ -
	REVISÉ -
	REVISÉ -

DESIGNED -	REVISÉ -
DRAWN -	REVISÉ -
CHECKED -	REVISÉ -
DATE -	REVISÉ -

**STATE OF ILLINOIS
DEPARTMENT OF TRANSPORTATION**

CROSS SECTION - SMALL ST.	
SCALE: 5	SHEET NO. OF SHEETS
STA. 42+50.00 TO STA. 43+50.00	

F.A.P. RTE.	SECTION	COUNTY	TOTAL SHEETS	SHEET NO.
869	105(TS-2,N-1,RS-3,RS-2)	SALINE	82	79
				CONTRACT NO. 78065
ILLINOIS FED. AID PROJECT				