


DATE	
BY	
DESIGNED	
DRAWN	
CHECKED	
DATE	
REVISIONS	
NO.	

DATE	
BY	
DESIGNED	
DRAWN	
CHECKED	
DATE	
REVISIONS	
NO.	

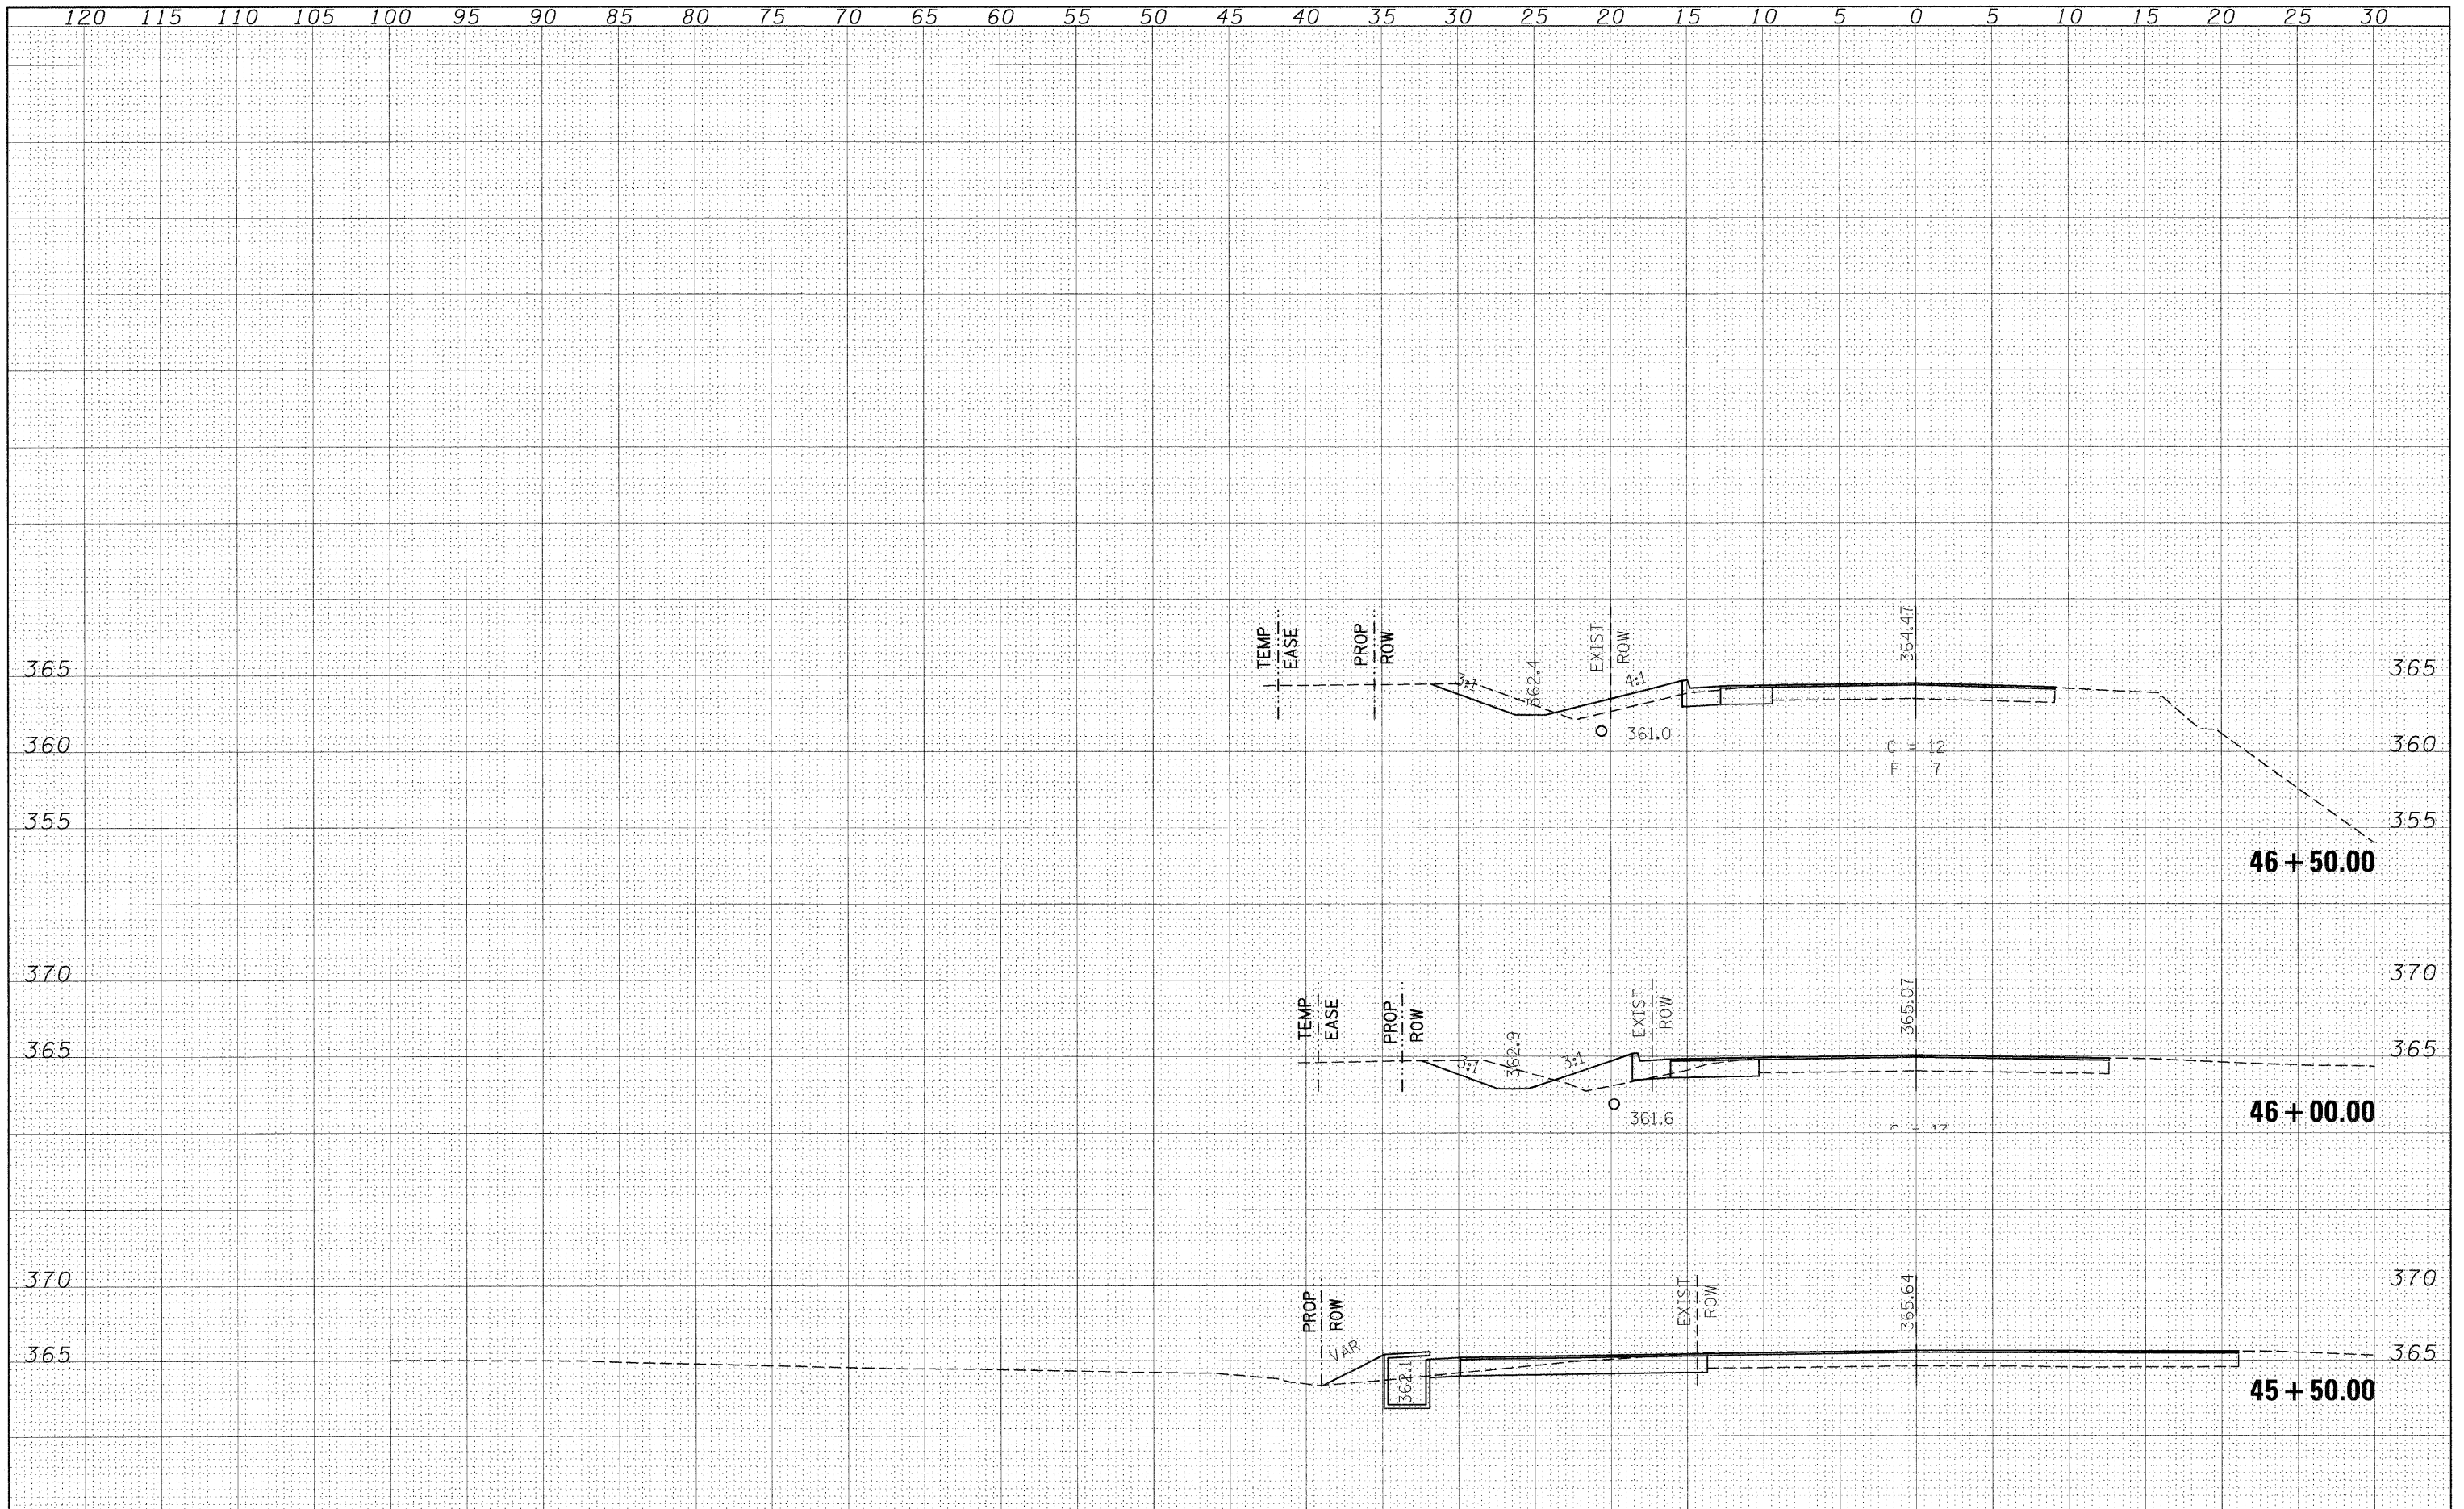

FILE NAME =	USER NAME = #USER#	DESIGNED -	REVISED -	STATE OF ILLINOIS DEPARTMENT OF TRANSPORTATION	CROSS SECTION - SMALL ST.			F.A.P. RTE. 869	SECTION 105(TS-2,N-1,RS-3,RS-2)	COUNTY SALINE	TOTAL SHEETS 82	SHEET NO. 81
#FILE#		DRAWN -	REVISED -		SCALE: 5	SHEET NO.	OF SHEETS	STA. 45+50.00	TO STA. 46+50.00	CONTRACT NO. 78065		
		CHECKED -	REVISED -							ILLINOIS FED. AID PROJECT		
		DATE -	REVISED -									