


FINAL	SURVEYED	DATE
BOOK	BY	
NO.	NO.	
	AREAS CHECKED	
	AREAS CHECKED	

ORIGINAL	SURVEYED	DATE
BOOK	BY	
NO.	NO.	
	AREAS CHECKED	
	AREAS CHECKED	

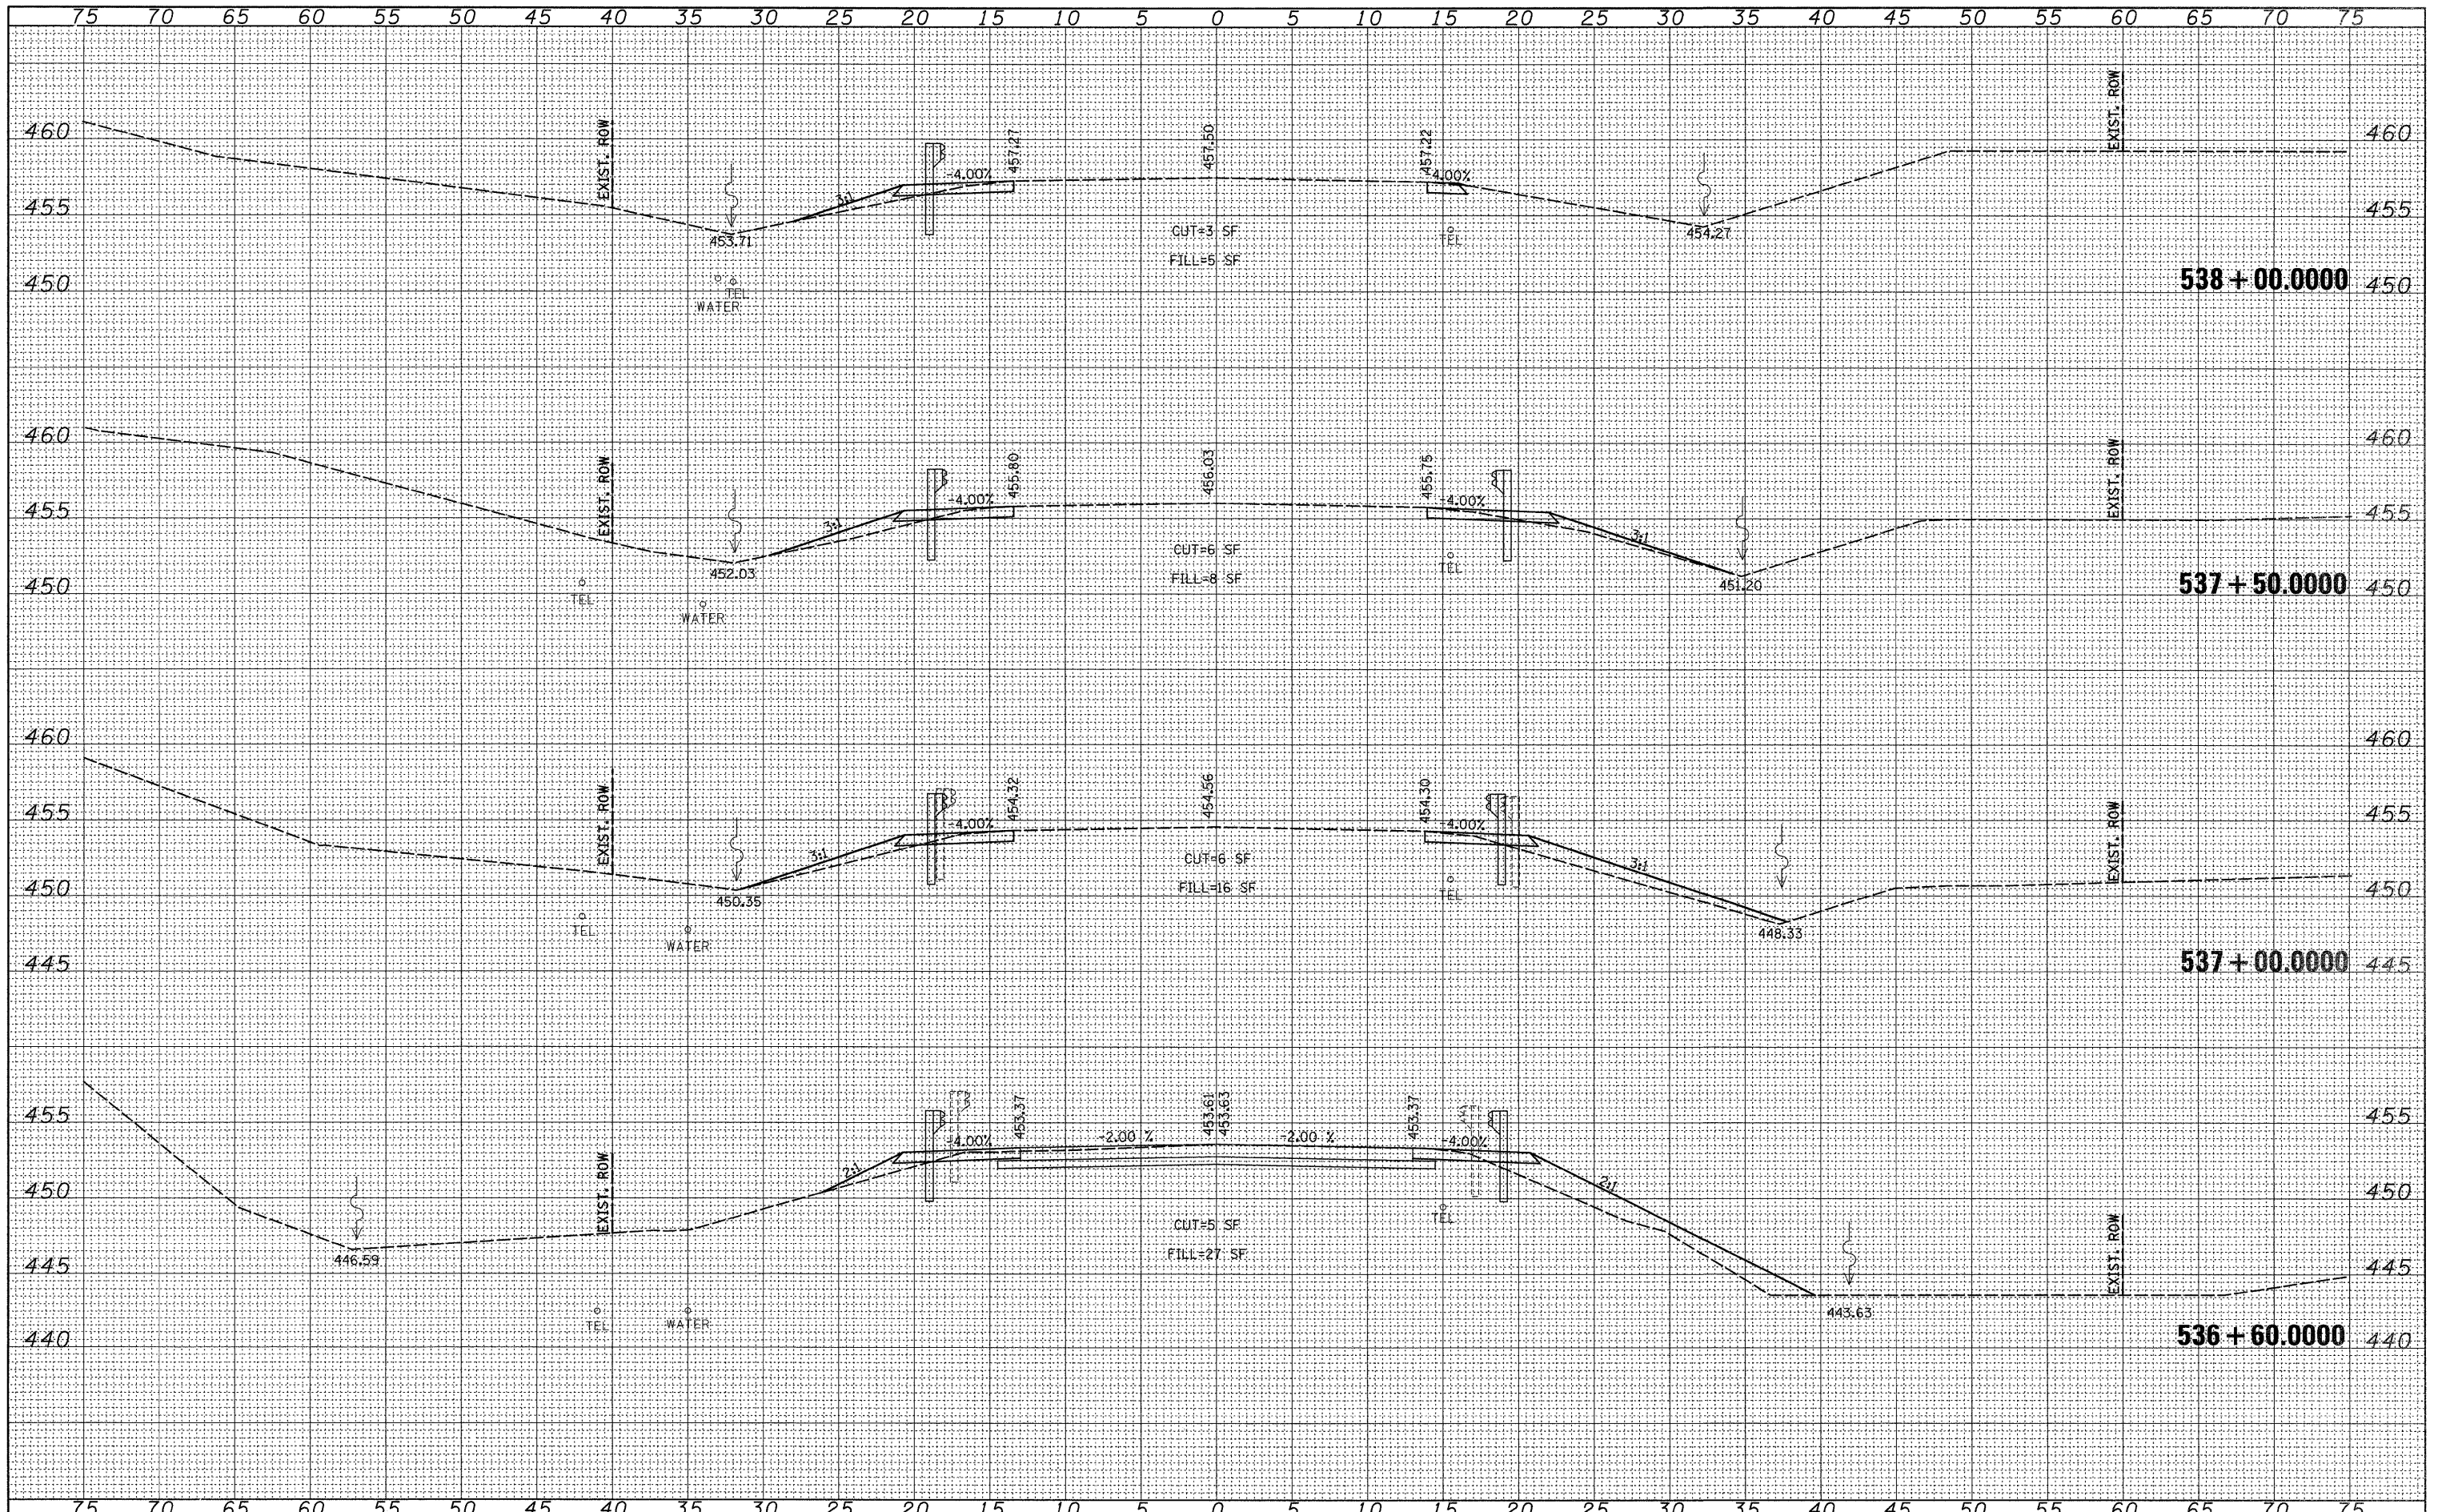

FILE NAME =	USER NAME = #USER#	DESIGNED -	REVISED -	STATE OF ILLINOIS DEPARTMENT OF TRANSPORTATION	CROSS SECTIONS IL ROUTE 142 OVER UNNAMED STREAM			F.A. RTE.	SECTION	COUNTY	TOTAL SHEETS	SHEET NO.
#FILE#		DRAWN -	REVISED -		849	113B-1	JEFFERSON	24	23			
		CHECKED -	REVISED -		CONTRACT NO. 78085							
		DATE -	REVISED -		SCALE:	SHEET NO.	OF SHEETS	STA. 536+60.0000 TO STA. 538+00.0000	FED. ROAD DIST. NO.	ILLINOIS FED. AID PROJECT		