
## PAVEMENT MARKING LEGEND


ALL PROPOSED PAVEMENT MARKINGS SHALL BE THERMOPLASTIC, PER THE LATEST EDITION ON THE MANUAL OF UNIFORM TRAFFIC CONTROL DEVICES (MUTCD).

- ① THERMOPLASTIC PAVEMENT MARKING LETTERS AND SYMBOLS (WHITE LARGE SIZE, 8')
- (2) THERMOPLASTIC PAVEMENT MARKING LINE 6-IN (SOLID WHITE)
- $\begin{tabular}{lll} \hline \end{tabular}$  Thermoplastic pavement marking line 4-in (2 solid yellow spaced 11-in C-C)
- (4) THERMOPLASTIC PAVEMENT MARKING LINE 6-IN (DOTTED WHITE, 2' STRIPE, 6' GAP)
- (5) THERMOPLASTIC PAVEMENT MARKING LINE 24-IN (SOLID WHITE)
- (6) THERMOPLASTIC PAVEMENT MARKING LINE 12-IN (SOLID YELLOW AT 45°, 20' SPACE)

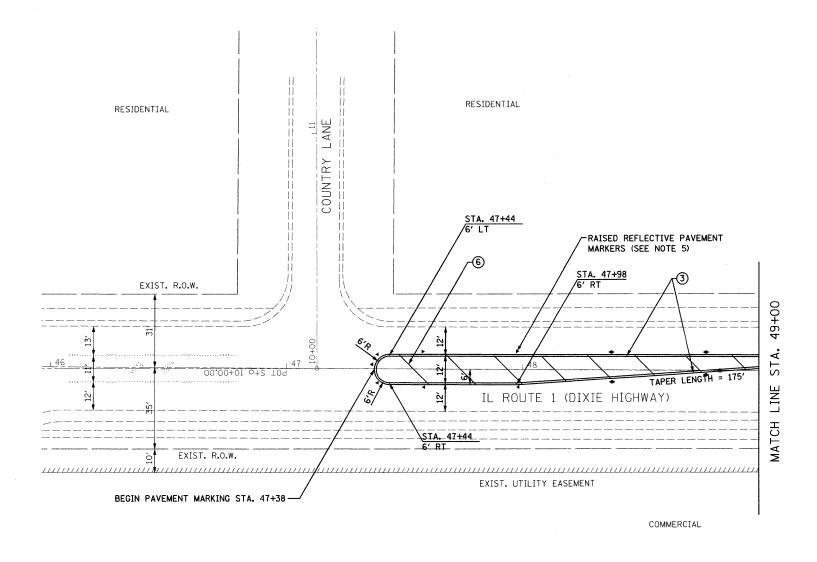

## NOTES:

- 1. PAVEMENT MARKINGS SHALL BE PLACED ACCORDING TO DISTRICT ONE TYPICAL PAVEMENT MARKINGS DETAIL UNLESS OTHERWISE NOTED.
- STOP BARS SHALL BE LOCATED FOUR FEET IN ADVANCE OF CROSSWALK UNLESS OTHERWISE NOTED.
- PROPOSED CROSSWALK STRIPING SHALL BE CENTERED ON THE CURB DEPRESSIONS AT CORNERS, A MINIMUM OF SIX FEET APART, OR AS DIRECTED BY THE ENGINEER.
- PAVEMENT MARKINGS AT SIDE STREETS SHALL MATCH EXISTING AT PROJECT LIMITS.
- 5. RAISED REFLECTIVE PAVEMENT MARKERS SHALL BE PLACED ACCORDING TO THE IDOT DISTRICT ONE TYPICAL APPLICATIONS REFLECTIVE PAVEMENT MARKERS (SNOW PLOW RESISTANT).

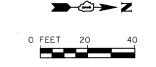

	1170 SOUTH HOL
*****	JOLIET, ILLINOI
STRAND	(815) 744-4200
ENGINEERS	

STATE OF ILLINOIS
DEPARTMENT OF TRANSPORTATION

PAVEMENT MARKING PLAN

IL ROUTE 1 (DIXIE HIGHWAY) AND CHESTNUT LANE

SCALE: AS SHOWN SHEET NO. OF SHEETS STA. TO STA.

FILE NAME = 51