


NOTE:  
DI-1c SHALL BE BLACK ON ORANGE BACKGROUND

F.A.U. RTE	SECTION	COUNTY	TOTAL SHEETS	SHEET NO.
5827	02-00221-00-RP	ROCK ISLAND		

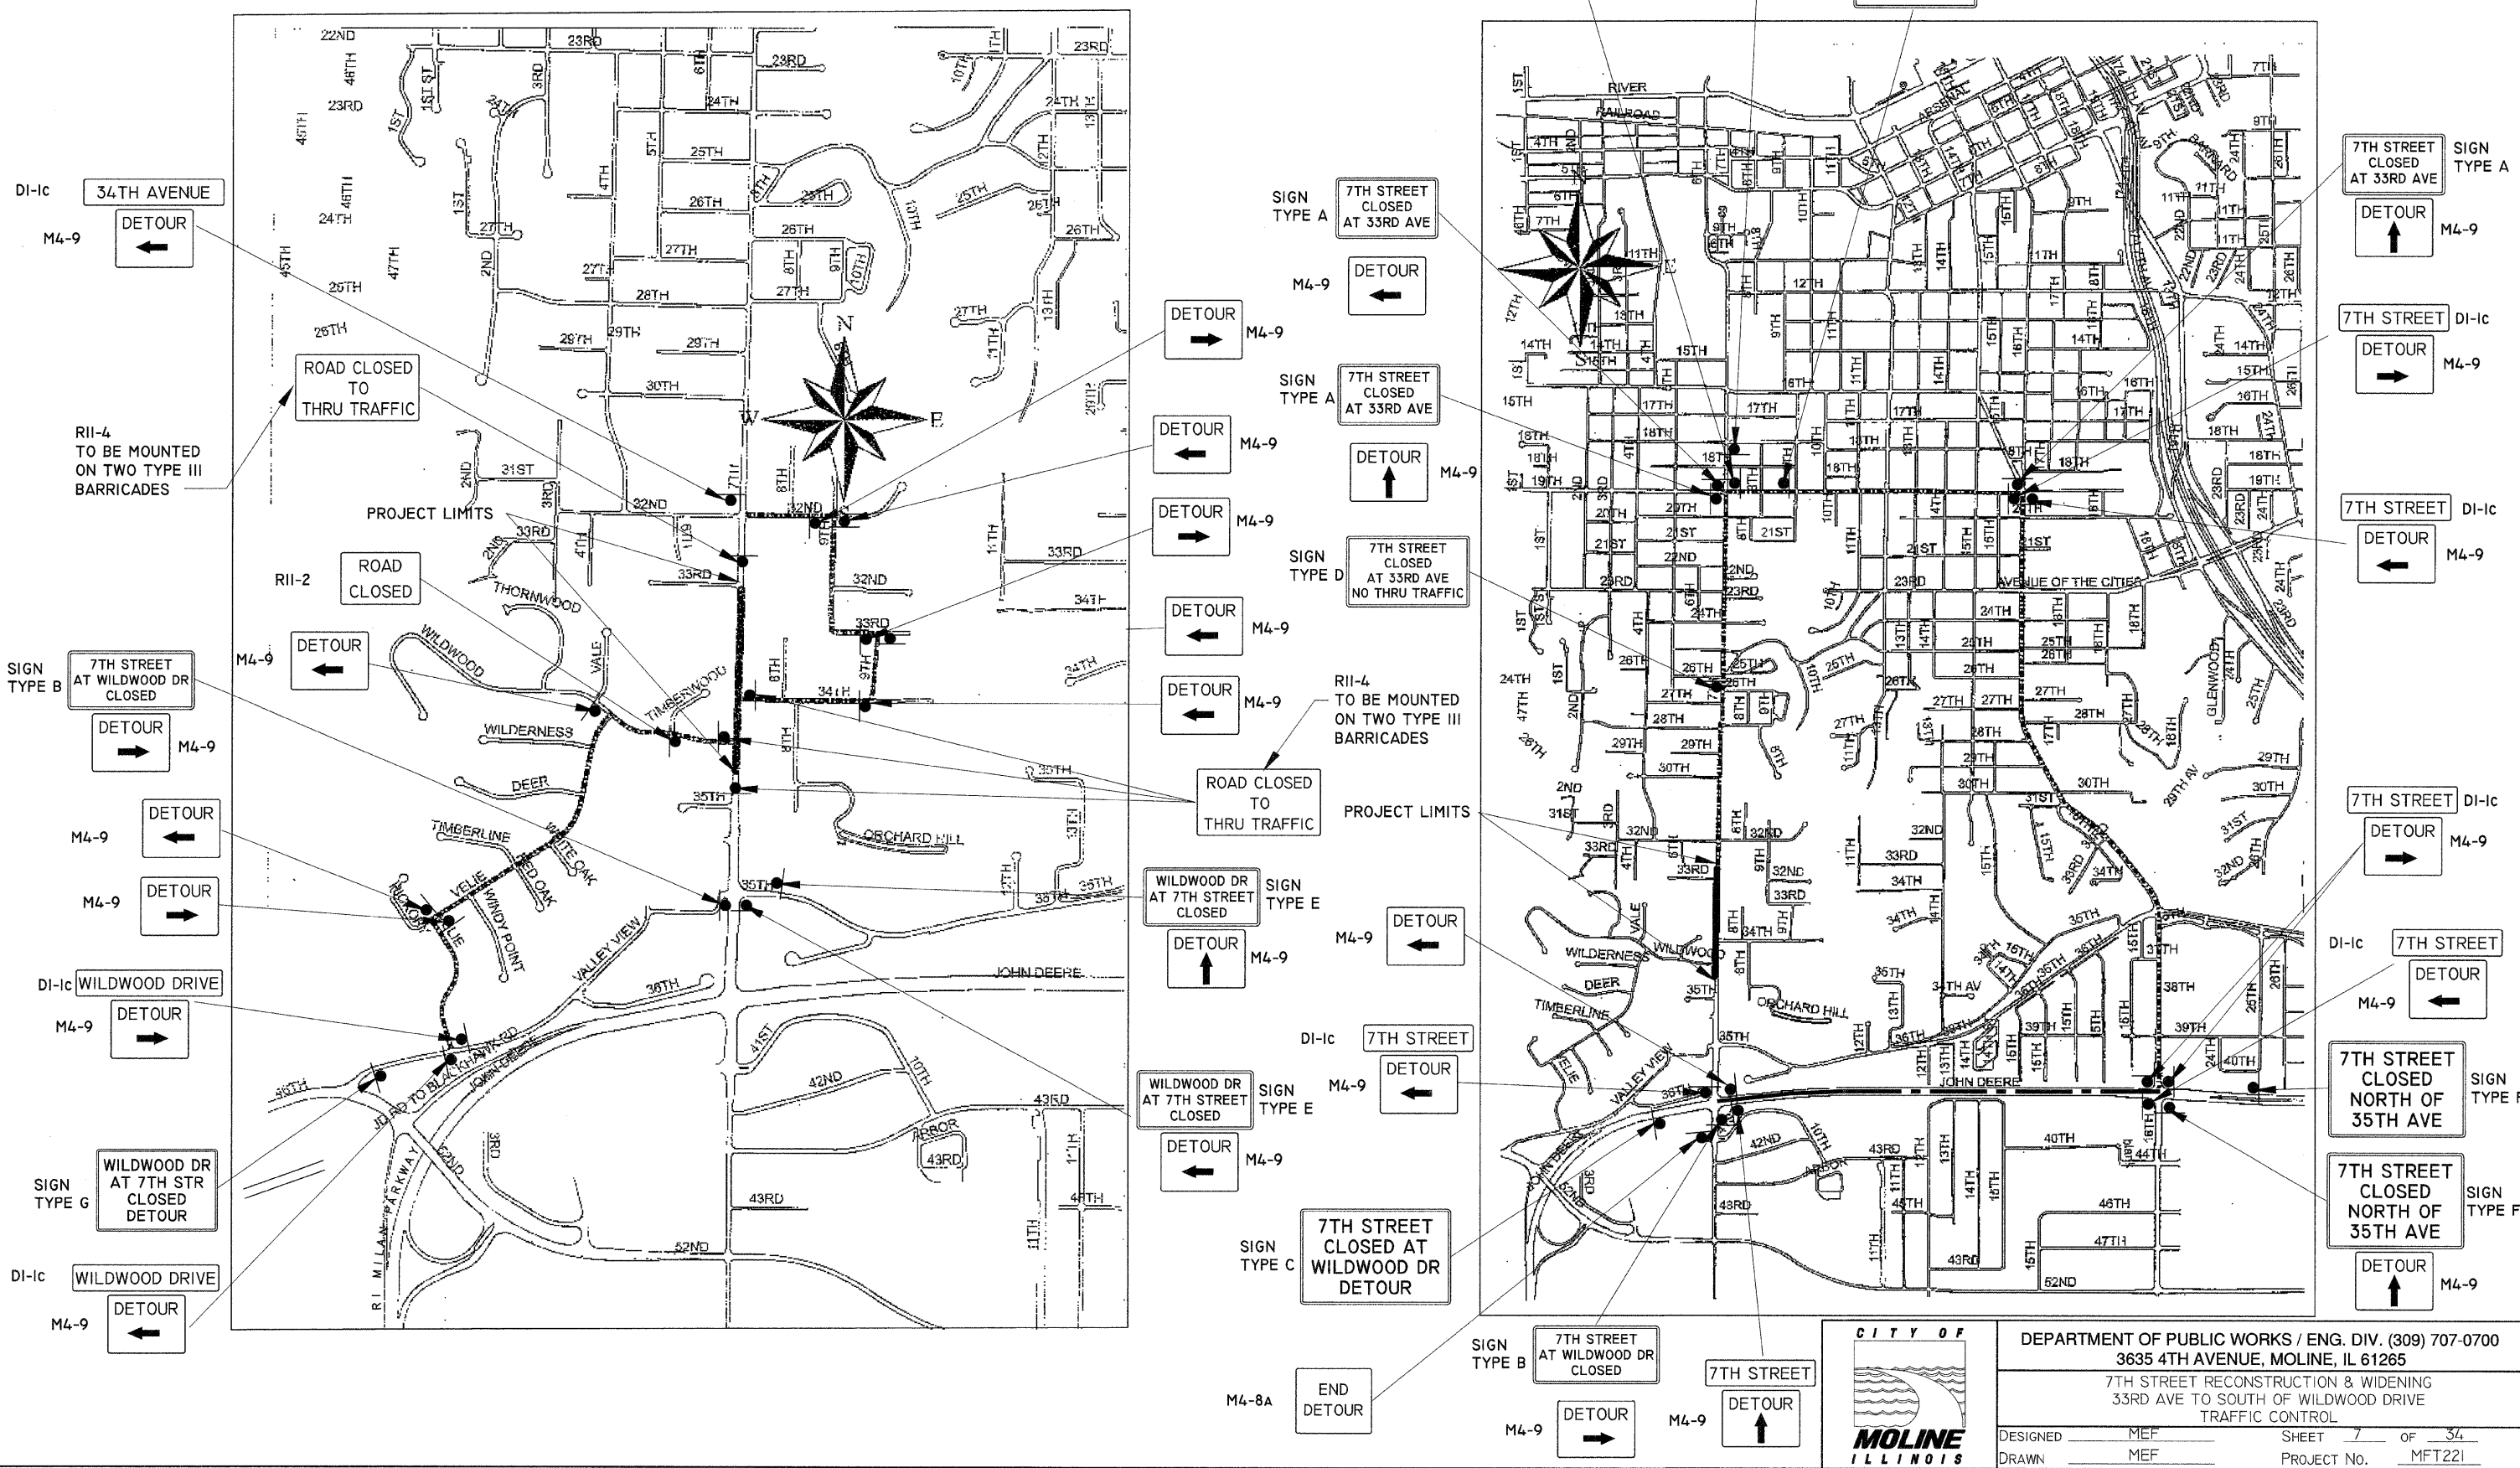

**CITY OF MOLINE ILLINOIS**

DEPARTMENT OF PUBLIC WORKS / ENG. DIV. (309) 707-0700  
 3635 4TH AVENUE, MOLINE, IL 61265

7TH STREET RECONSTRUCTION & WIDENING  
 33RD AVE TO SOUTH OF WILDWOOD DRIVE  
 TRAFFIC CONTROL

DESIGNED \_\_\_\_\_ SHEET 7 OF 34  
 DRAWN \_\_\_\_\_ PROJECT No. MFT221