

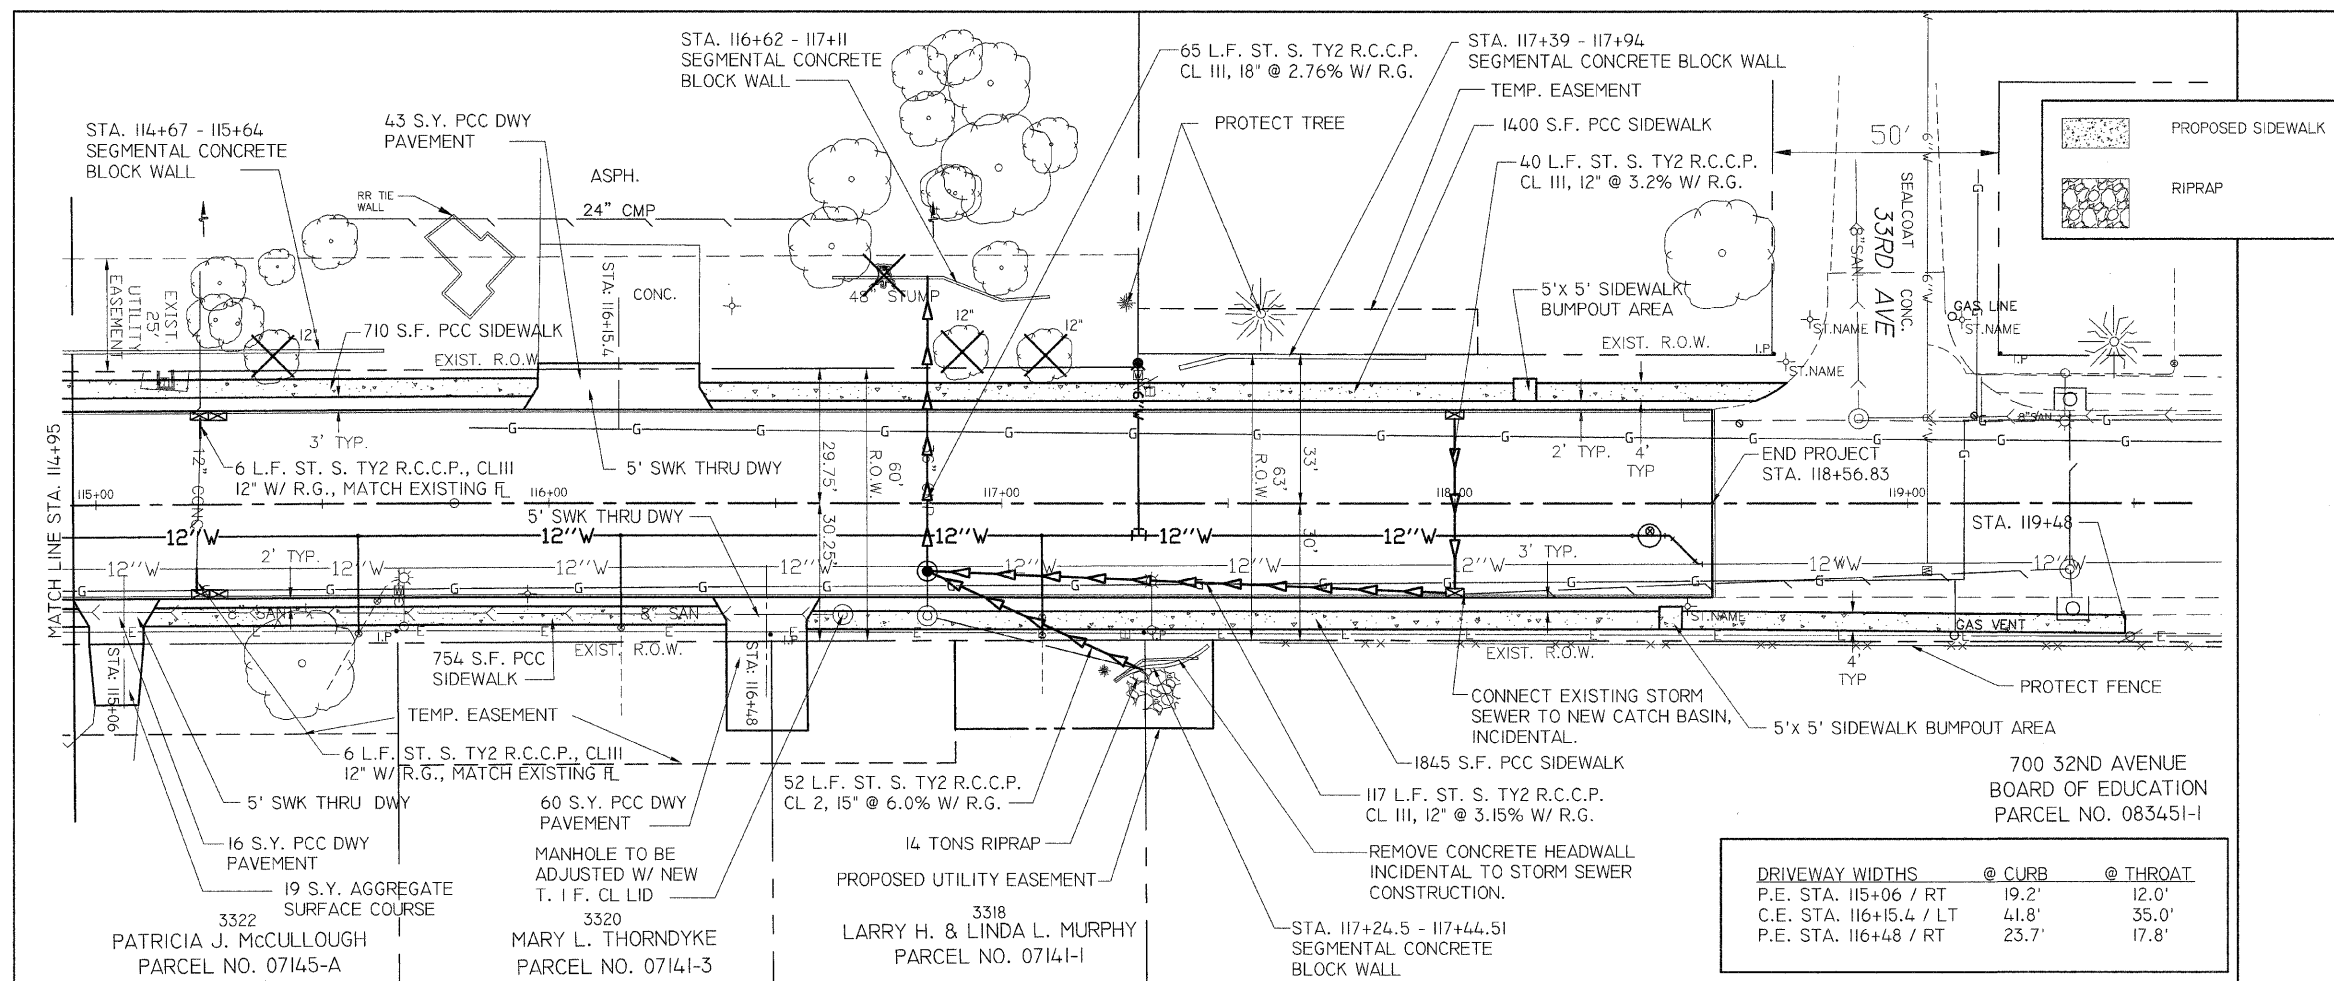


F.A.U. RTE	SECTION	COUNTY	TOTAL SHEETS	SHEET NO.
5827	02-00221-00-RP	ROCK ISLAND		

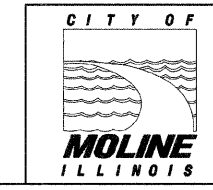

DRIVEWAY WIDTHS	@ CURB	@ THROAT
P.E. STA. 115+06 / RT	19.2'	12.0'
C.E. STA. 116+15.4 / LT	41.8'	35.0'
P.E. STA. 116+48 / RT	23.7'	17.8'

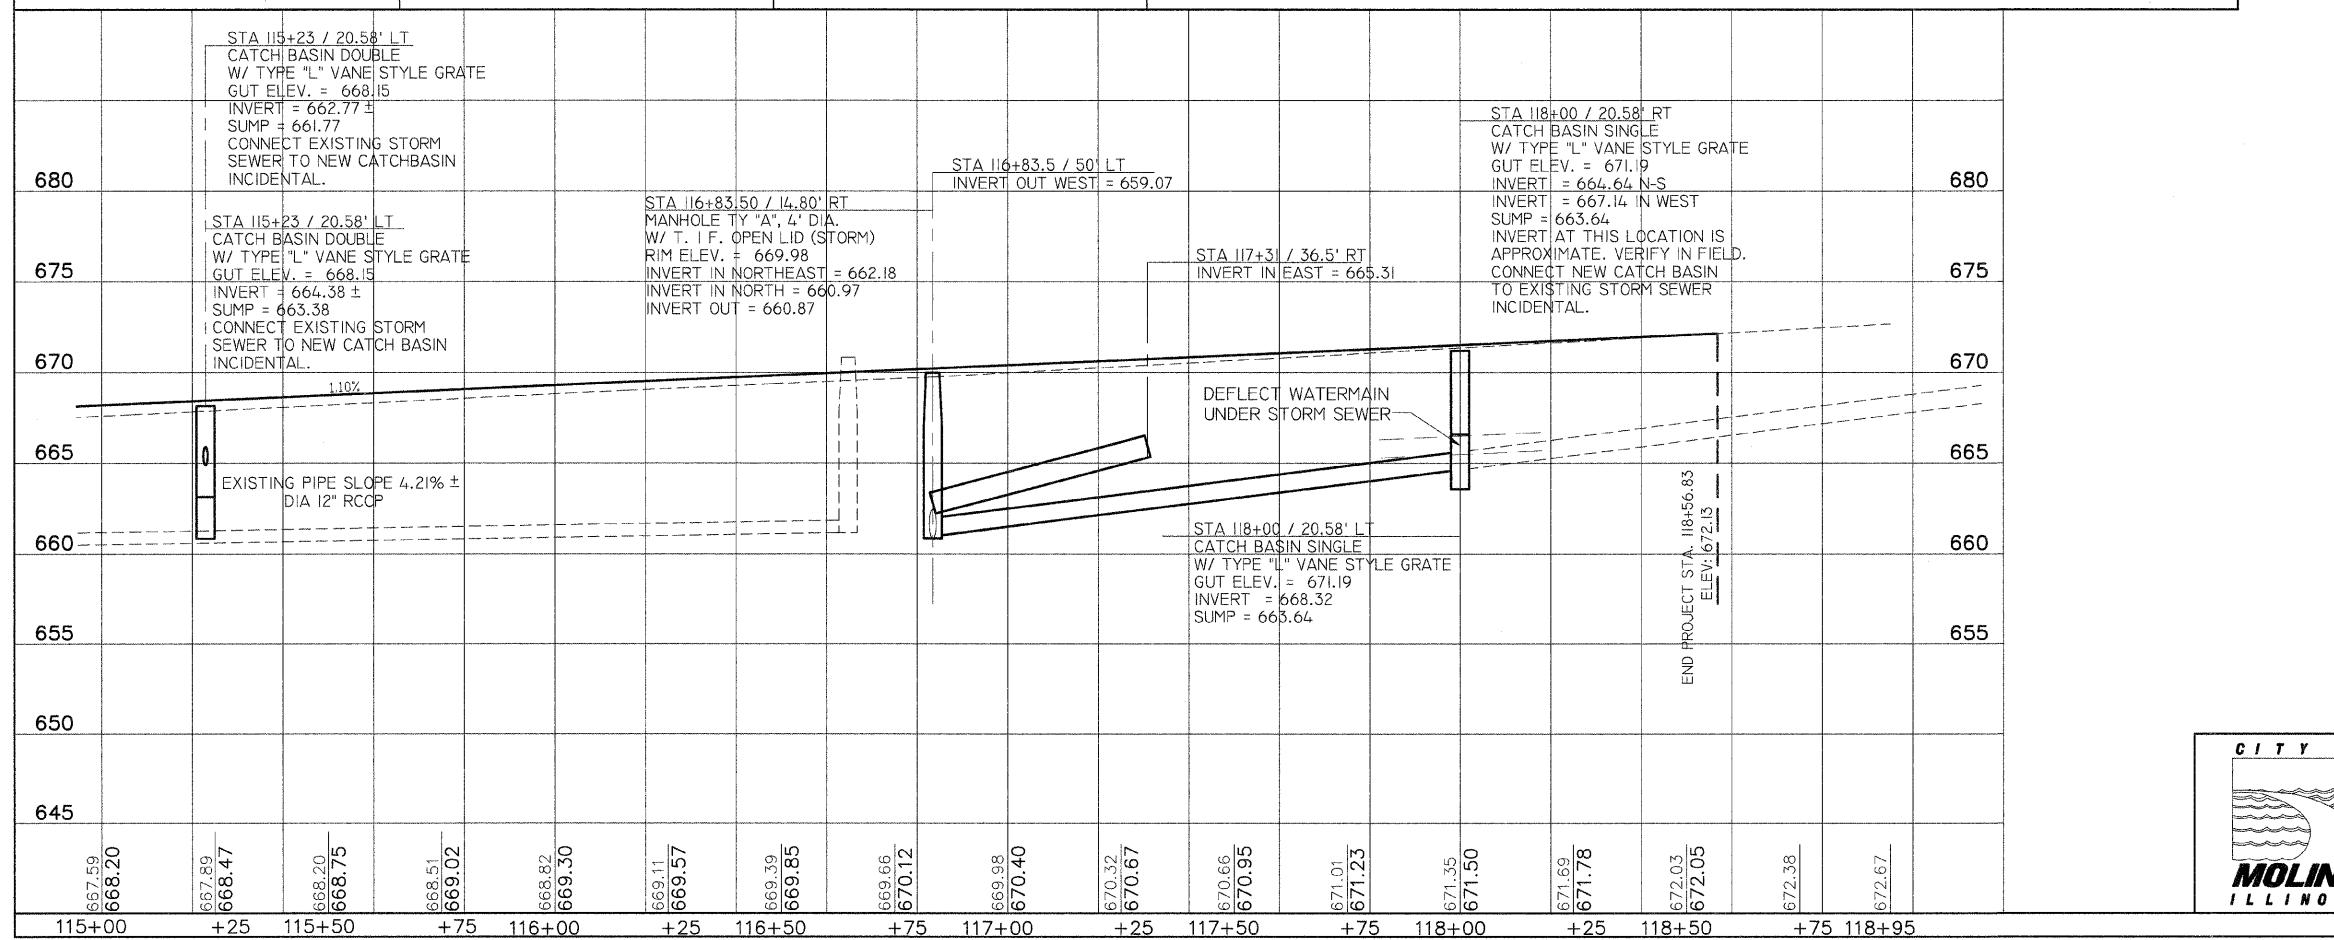

DEPARTMENT OF PUBLIC WORKS / ENG. DIV. (309) 707-0700
 3635 4TH AVENUE, MOLINE, IL 61265
 7TH STREET RECONSTRUCTION & WIDENING
 33RD AVE TO SOUTH OF WILDWOOD DRIVE
 PLAN & PROFILE
 Designed: MEF Sheet 12 of 34
 Drawn: MEF Project No. MFT221