

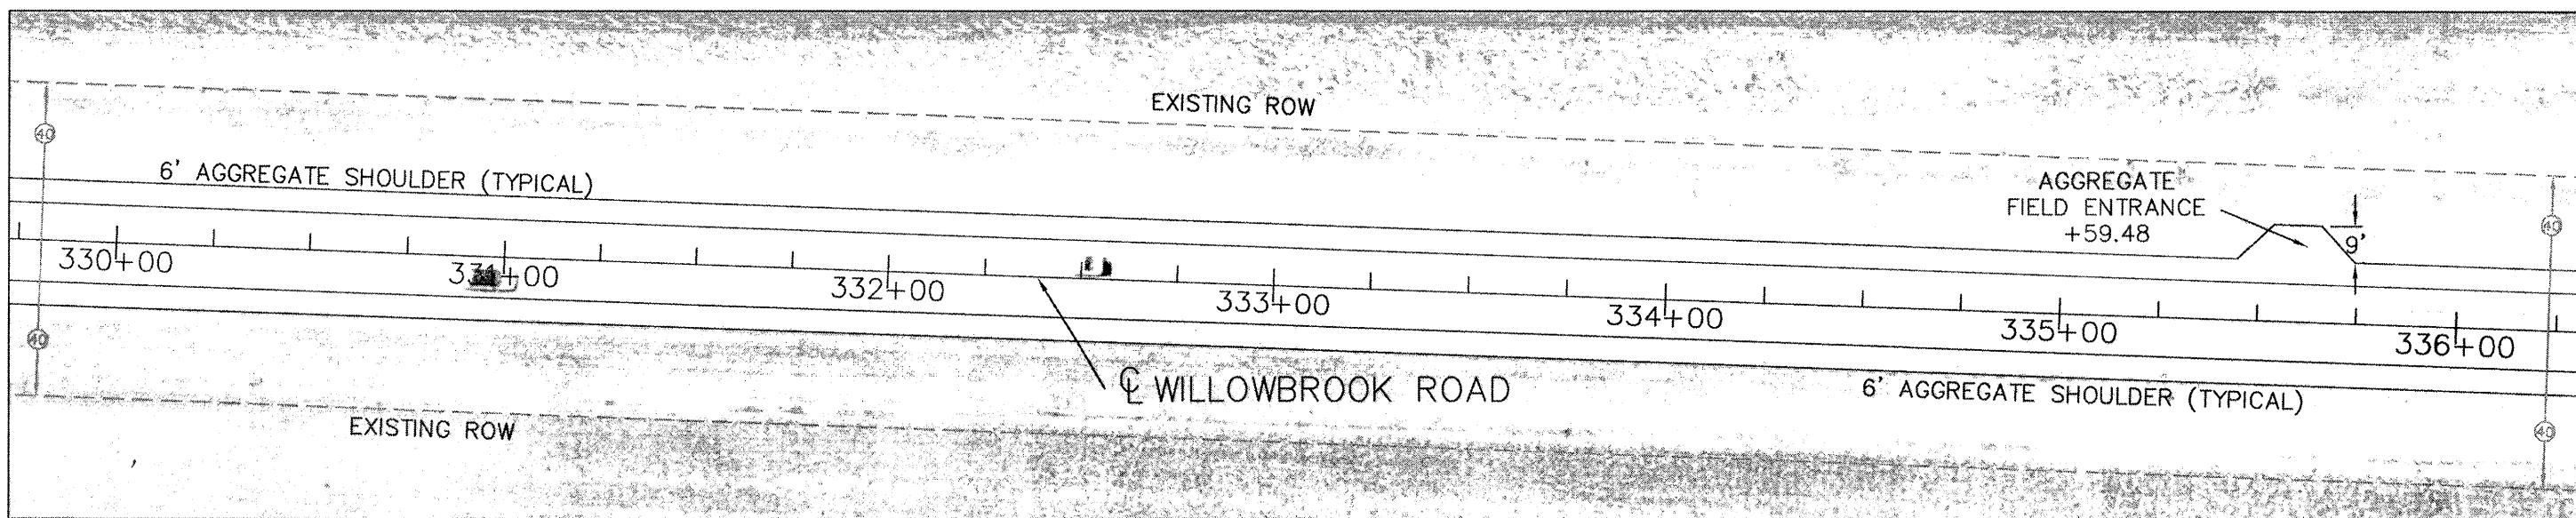


NOT TO SCALE

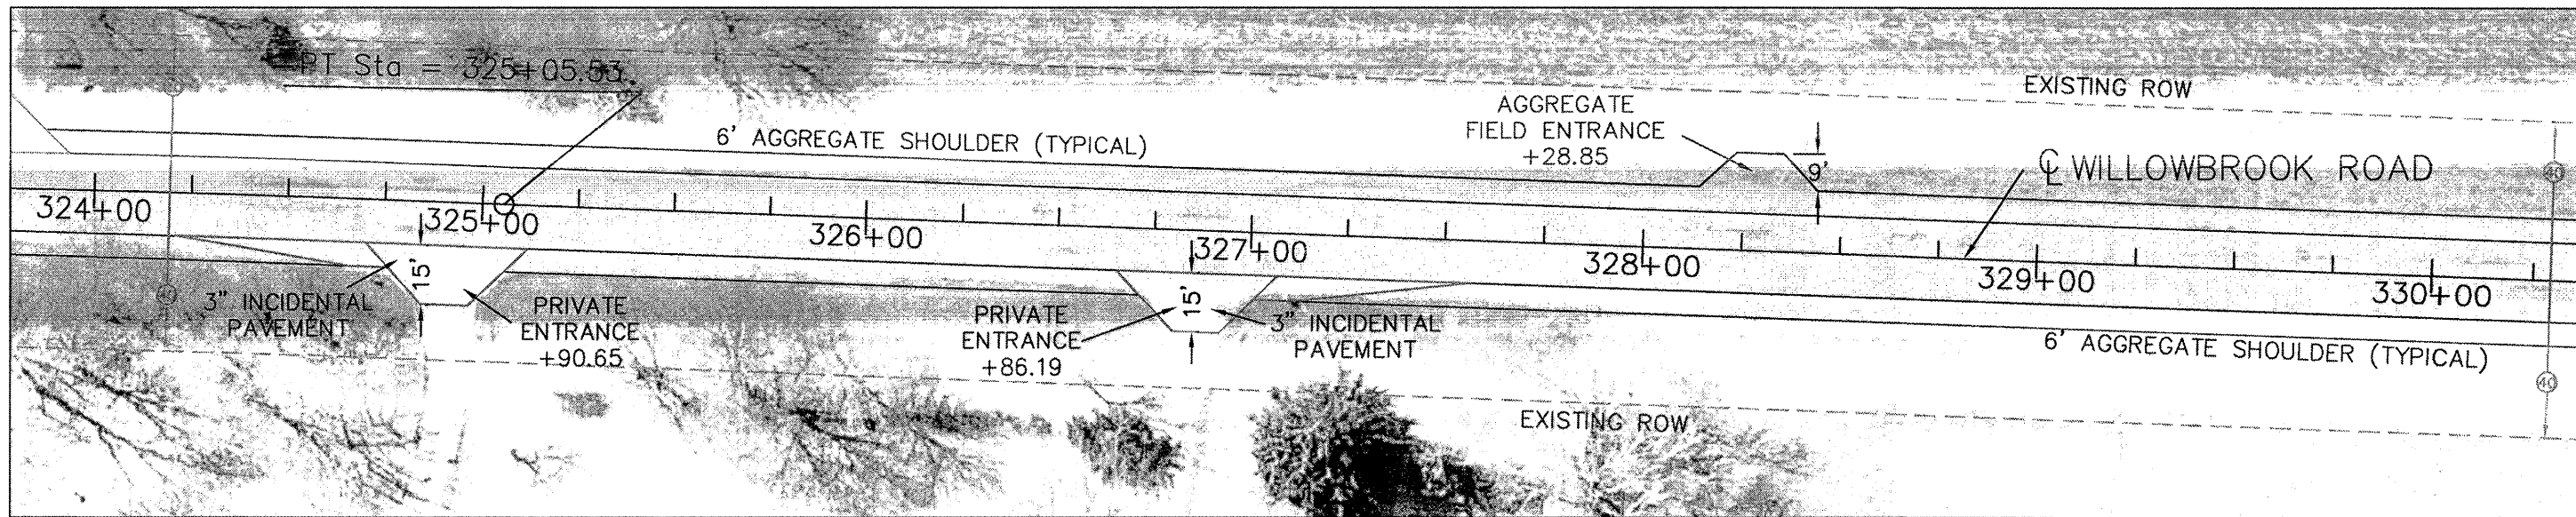

ROUTE 52 SECTION 06-00383-00-RS SHEET 07 OF 08
WILLOWBROOK RD, STA 319+00-STA 336+00

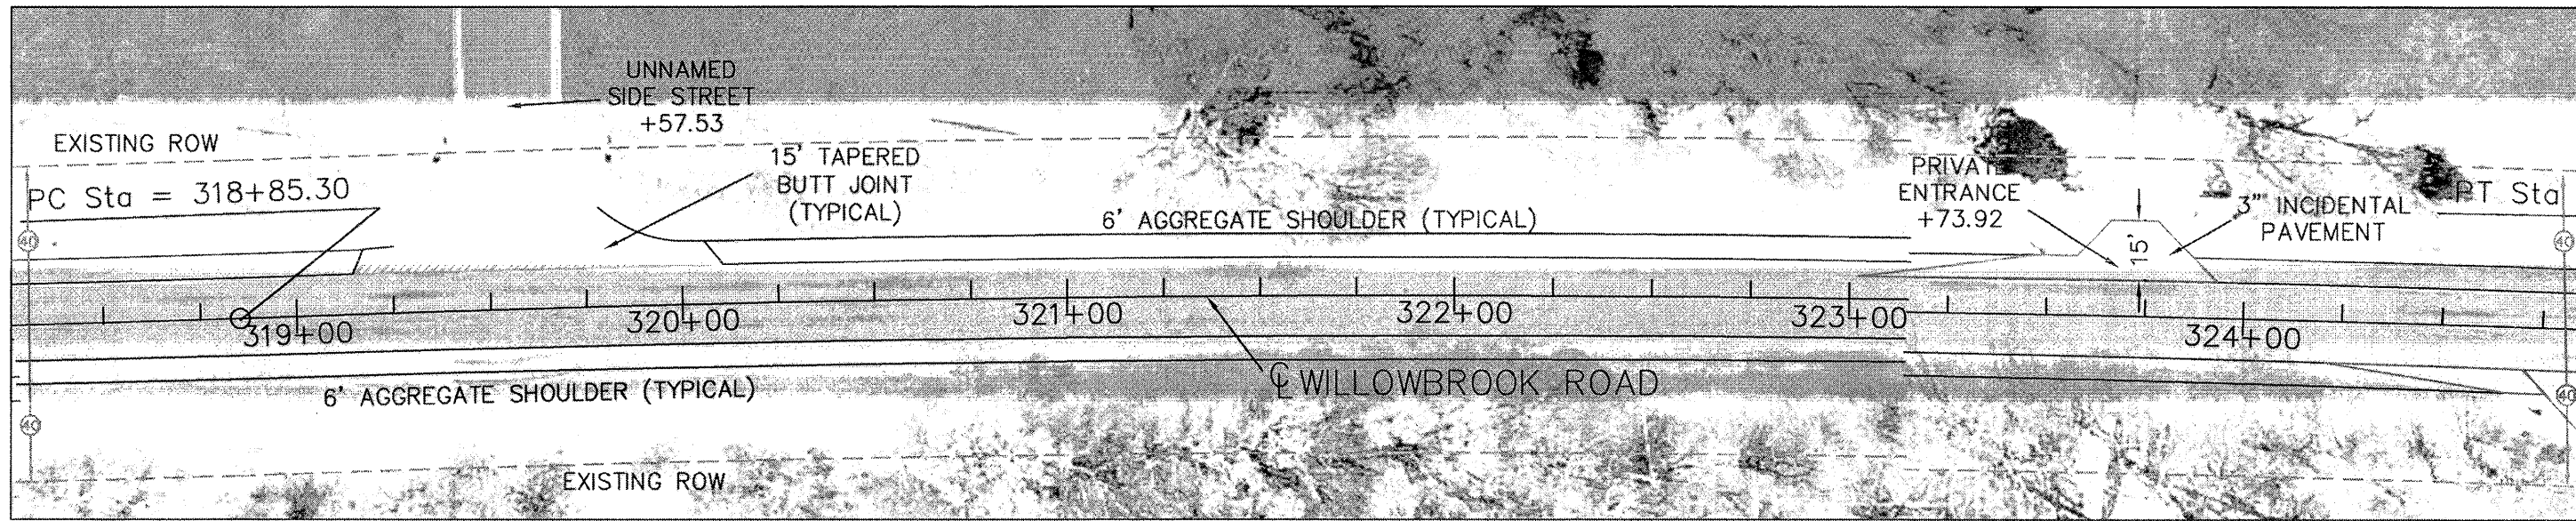

WILLOWBROOK ROAD