

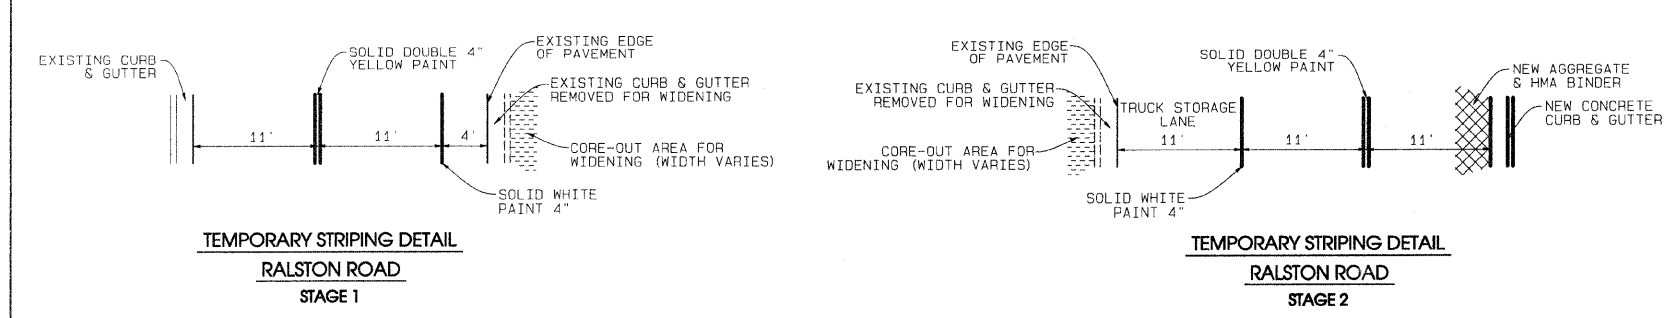
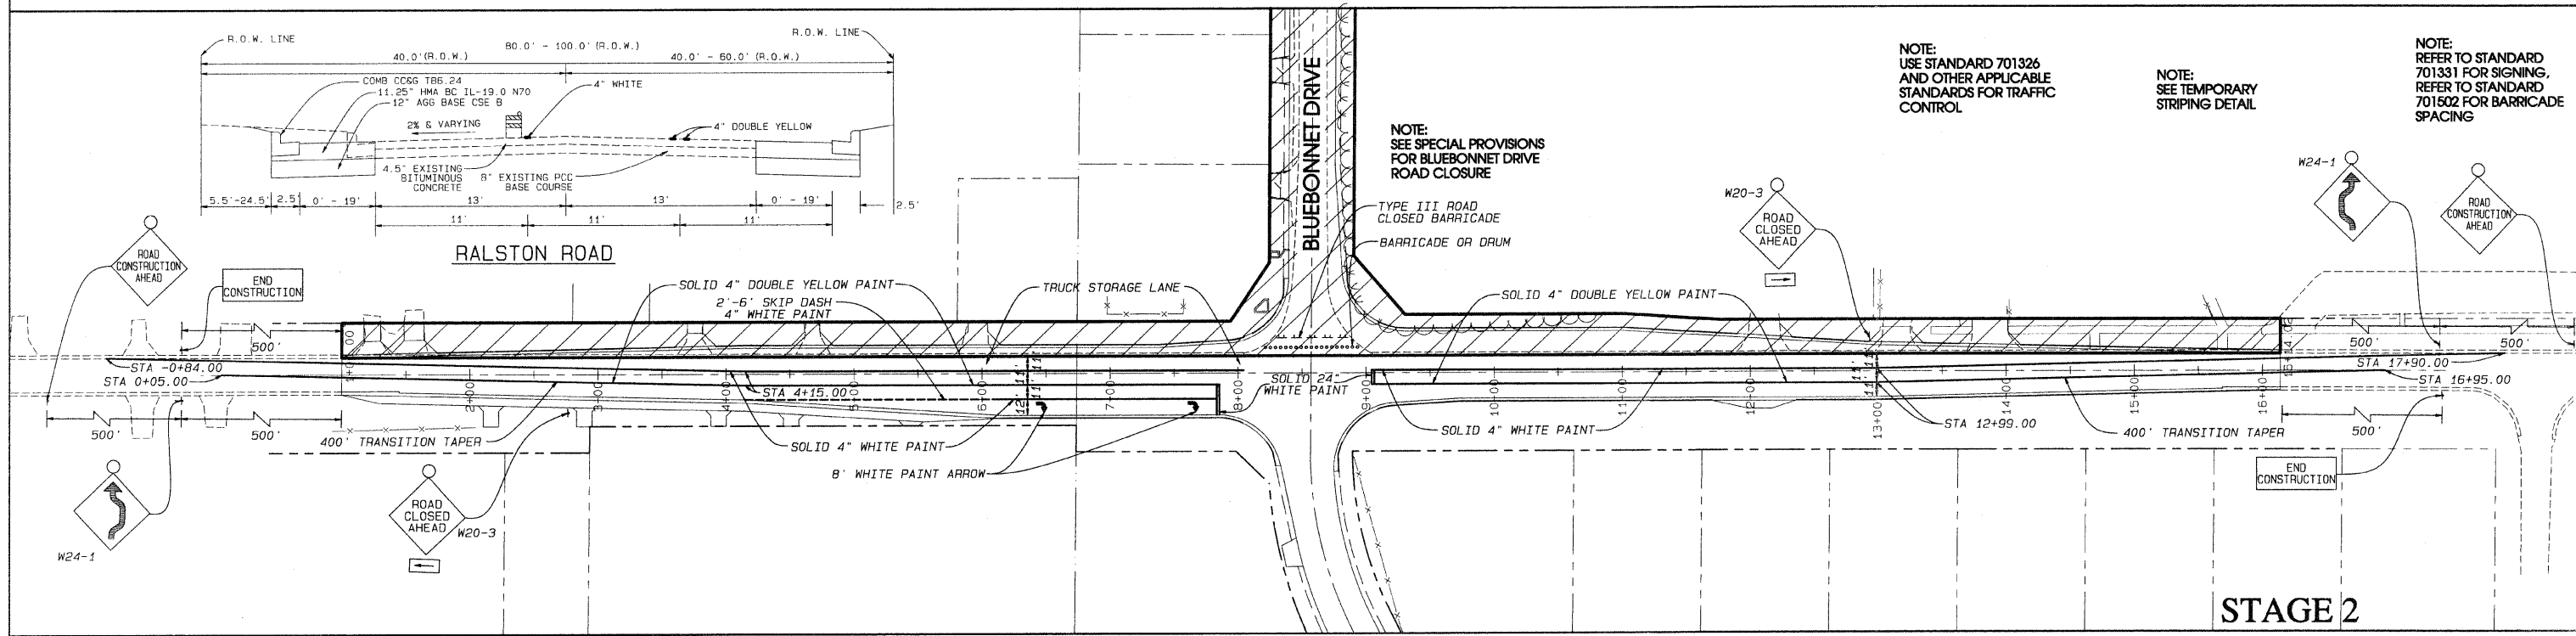


| FAU RTE. | SECTION | COUNTY | TOTAL SHEETS | SHEET NO. |
|----------|----------------|-----------|--------------|-----------|
| 5031 | 04-00944-00-TL | WINNEBAGO | 28 | 12A |
| | | ILLINOIS | CONTRACT NO. | 85478 |

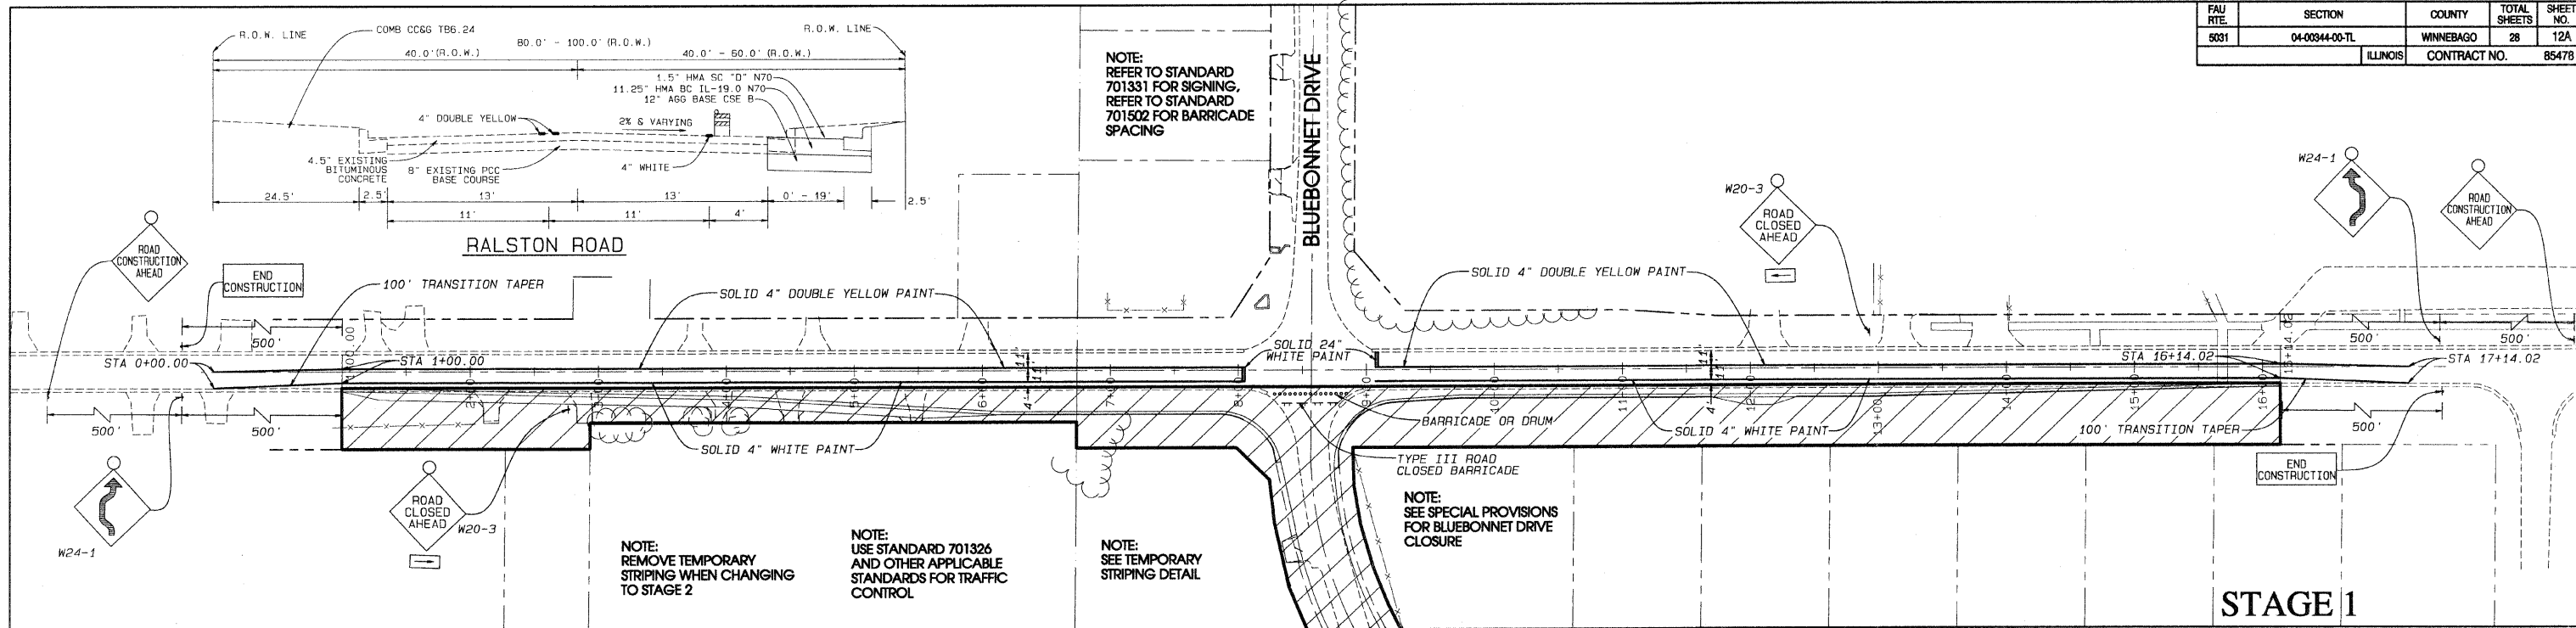

NOTE: CONTRACTOR TO PROVIDE WINNEBAGO COUNTY WITH A DETOUR PLAN FOR BLUEBONNET DRIVE CLOSURE. A MINIMUM TWO WEEKS PRIOR TO THE START OF CONSTRUCTION

NOTE: DO NOT PLACE PAINT TEMPORARY STRIPING ON ANY FINAL SURFACE

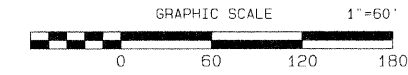

RALSTON ROAD STAGING PLAN

STAGE 3: CONTRACTOR TO USE STANDARD 701502 CASE II WHEN PAVING THE SURFACE COURSE FOR THE THROUGH LANES AND RIGHT TURN LANES. STANDARD 701601 WILL BE USED WHEN PAVING THE SURFACE COURSE FOR THE MEDIAN AND LEFT TURN BAYS. PLACE SHORT TERM PAVEMENT MARKINGS ON THE FINAL SURFACE.

Amold Lundgren & Associates
 Professional Engineers and Land Surveyors
 Illinois Design Firm No. 184-002889
 803 N. Church Street • Rockford, IL 61103
 (815) 968-8881 • Fax (815) 962-6409
 www.amoldlundgren.com

78th ANNIVERSARY

| | | | |
|-----------|----------|------------------------------------|----------------------------------|
| DATE | 05/17/06 | REVISIONS | 11:00-00 ADDED STAGING SHEET VRL |
| BY | VRL | PERIOD COMMENTS | VRL |
| APPROVED | RFA | 11:30-00 REVISED STAGING SHEET VRL | VRL |
| ORDER NO. | 22475 | PERIOD COMMENTS | VRL |