


EXISTING R.O.W. 60' RT

FAU RTE.	SECTION	COUNTY	TOTAL SHEETS	SHEET NO.
5031	04-00344-00-TL	WINNEBAGO	28	22
		ILLINOIS	CONTRACT NO.	85478

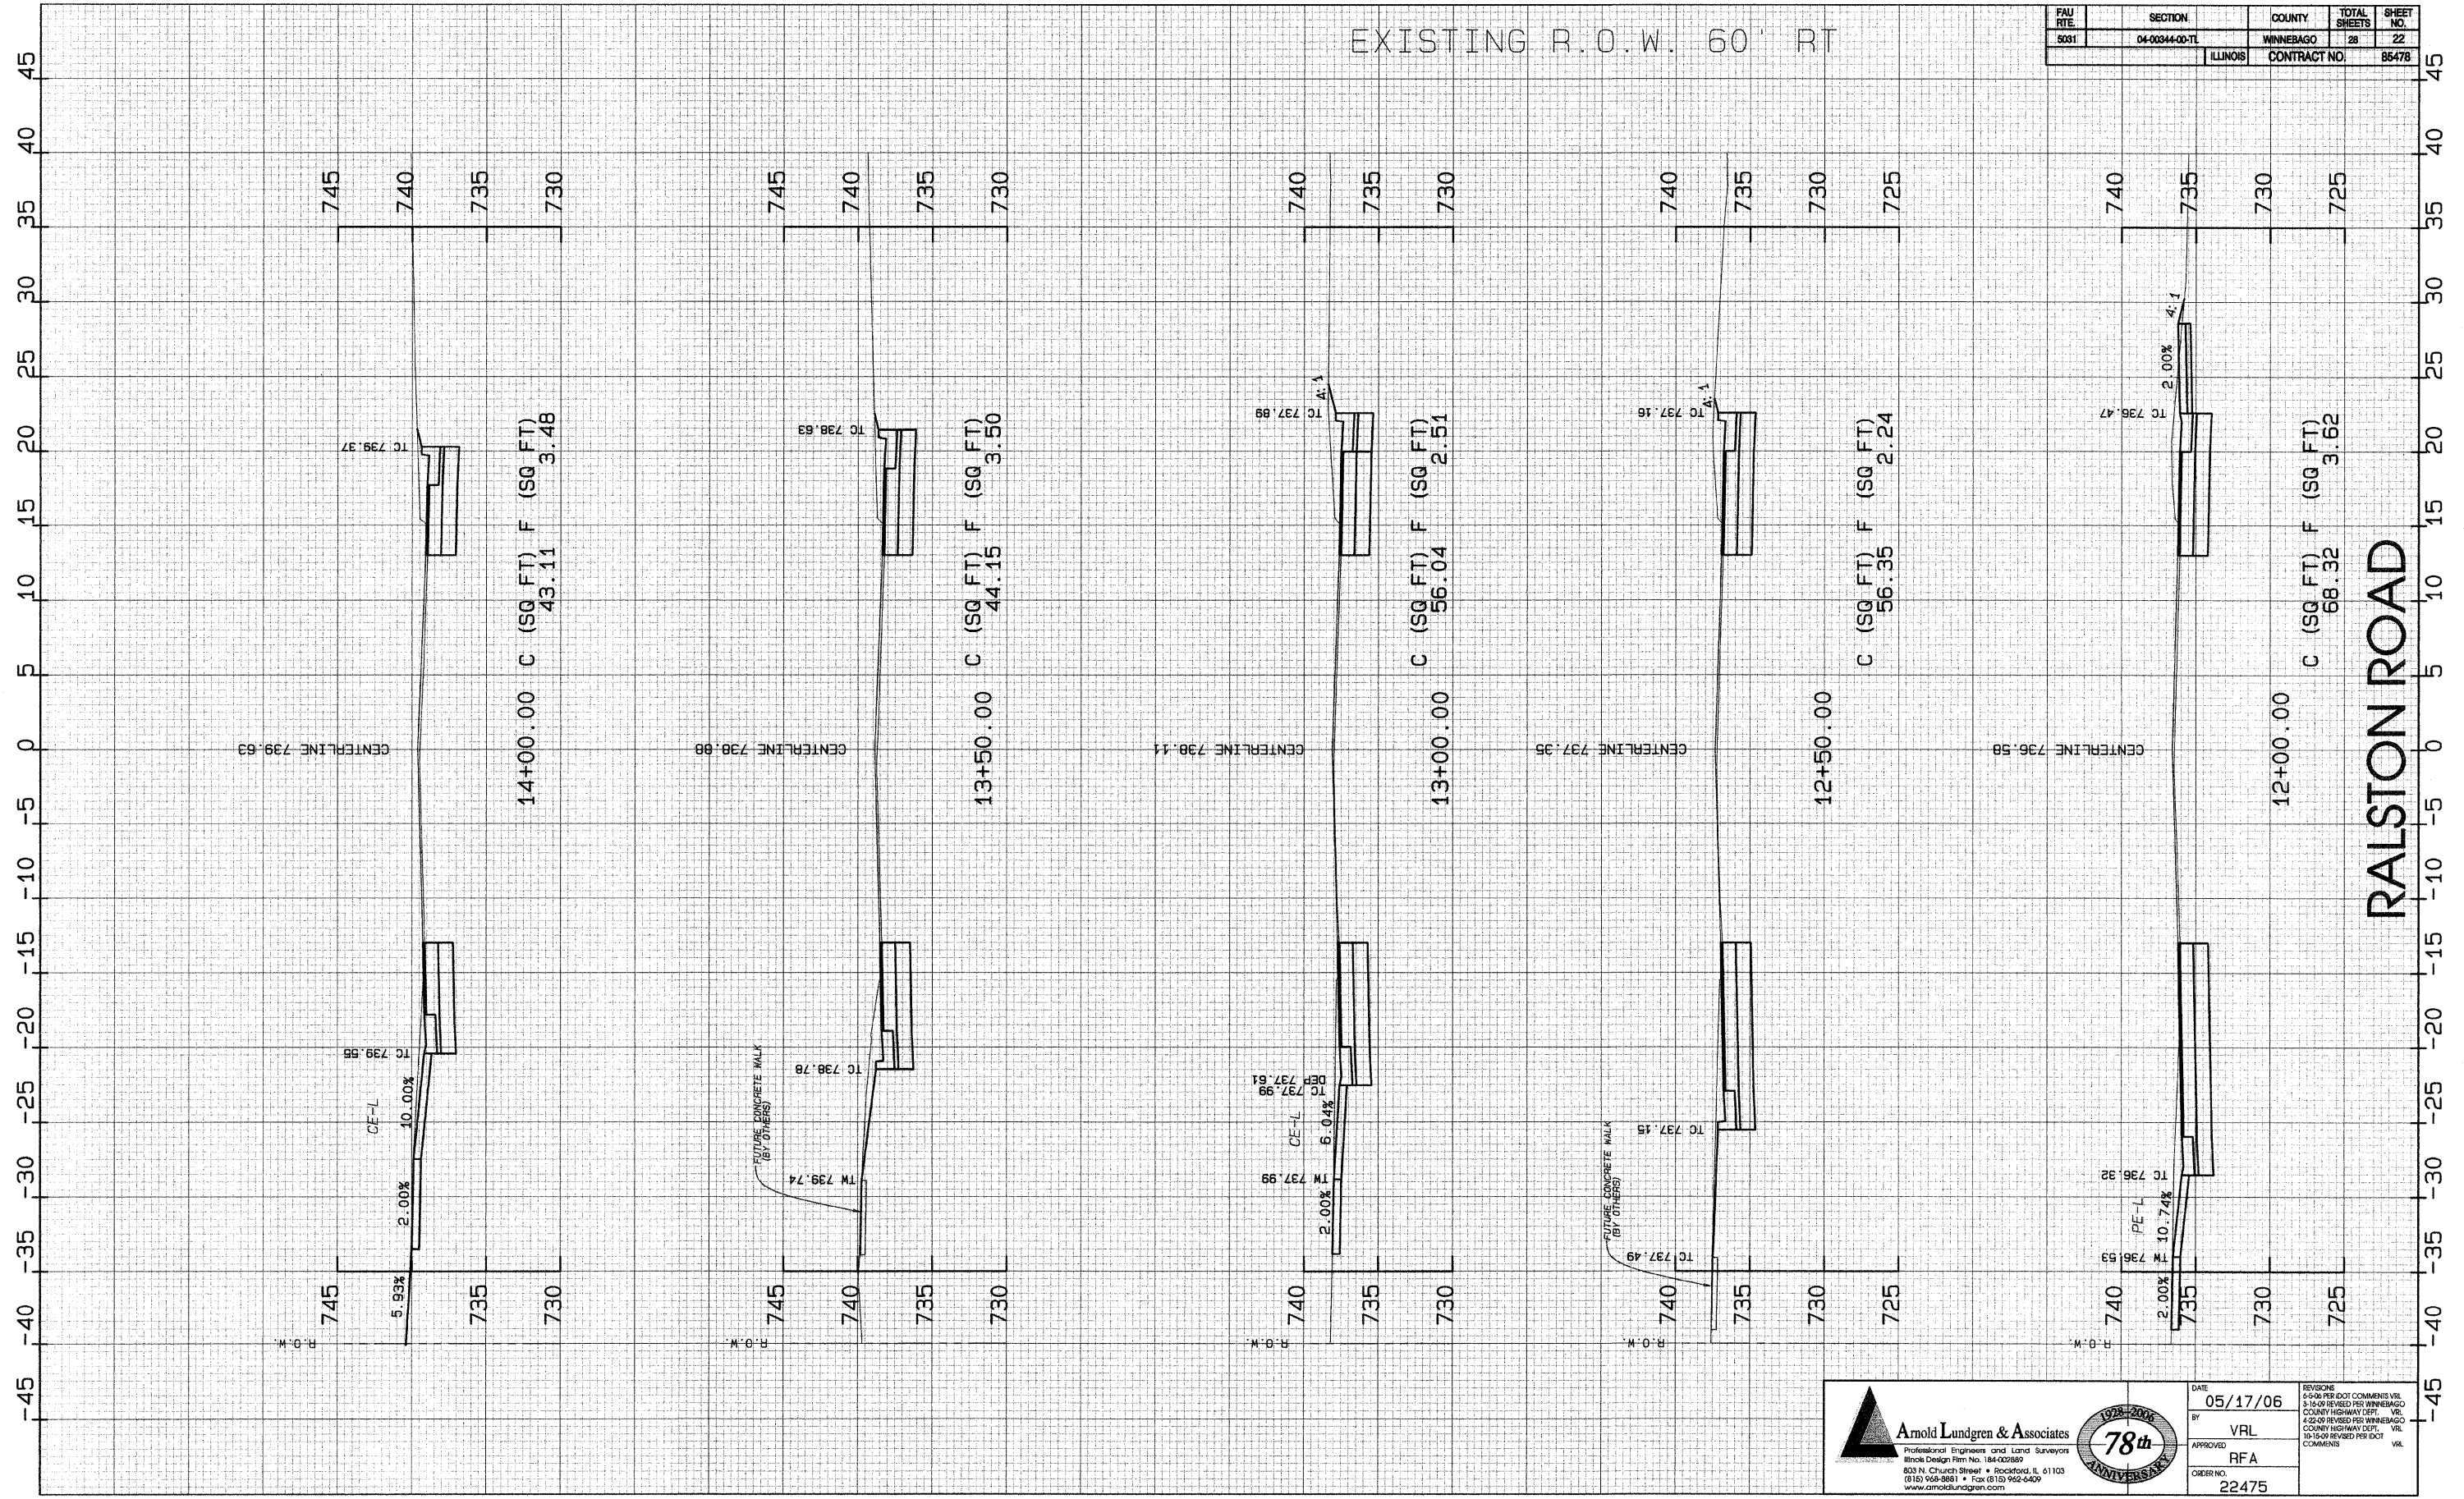

14+00.00 C (SQ FT) 43.11
F (SQ FT) 3.48

13+50.00 C (SQ FT) 44.15
F (SQ FT) 3.50

13+00.00 C (SQ FT) 56.04
F (SQ FT) 2.51

12+50.00 C (SQ FT) 56.35
F (SQ FT) 2.24

12+00.00 C (SQ FT) 68.32
F (SQ FT) 3.62

RALSTON ROAD

Arnold Lundgren & Associates
 Professional Engineers and Land Surveyors
 Illinois Design Firm No. 184-002882
 803 N. Church Street • Rockford, IL 61103
 (815) 968-8881 • Fax: (815) 962-6409
 www.arnoldlundgren.com



DATE	05/17/06	REVISIONS	5-9-06 PER DOT COMMENTS VRL
BY	VRL	3-14-06 REVISED PER WINNEBAGO COUNTY HIGHWAY DEPT.	VRL
APPROVED	RFA	4-24-06 REVISED PER WINNEBAGO COUNTY HIGHWAY DEPT.	VRL
ORDER NO.	22475	10-15-06 REVISED PER DOT COMMENTS	VRL