
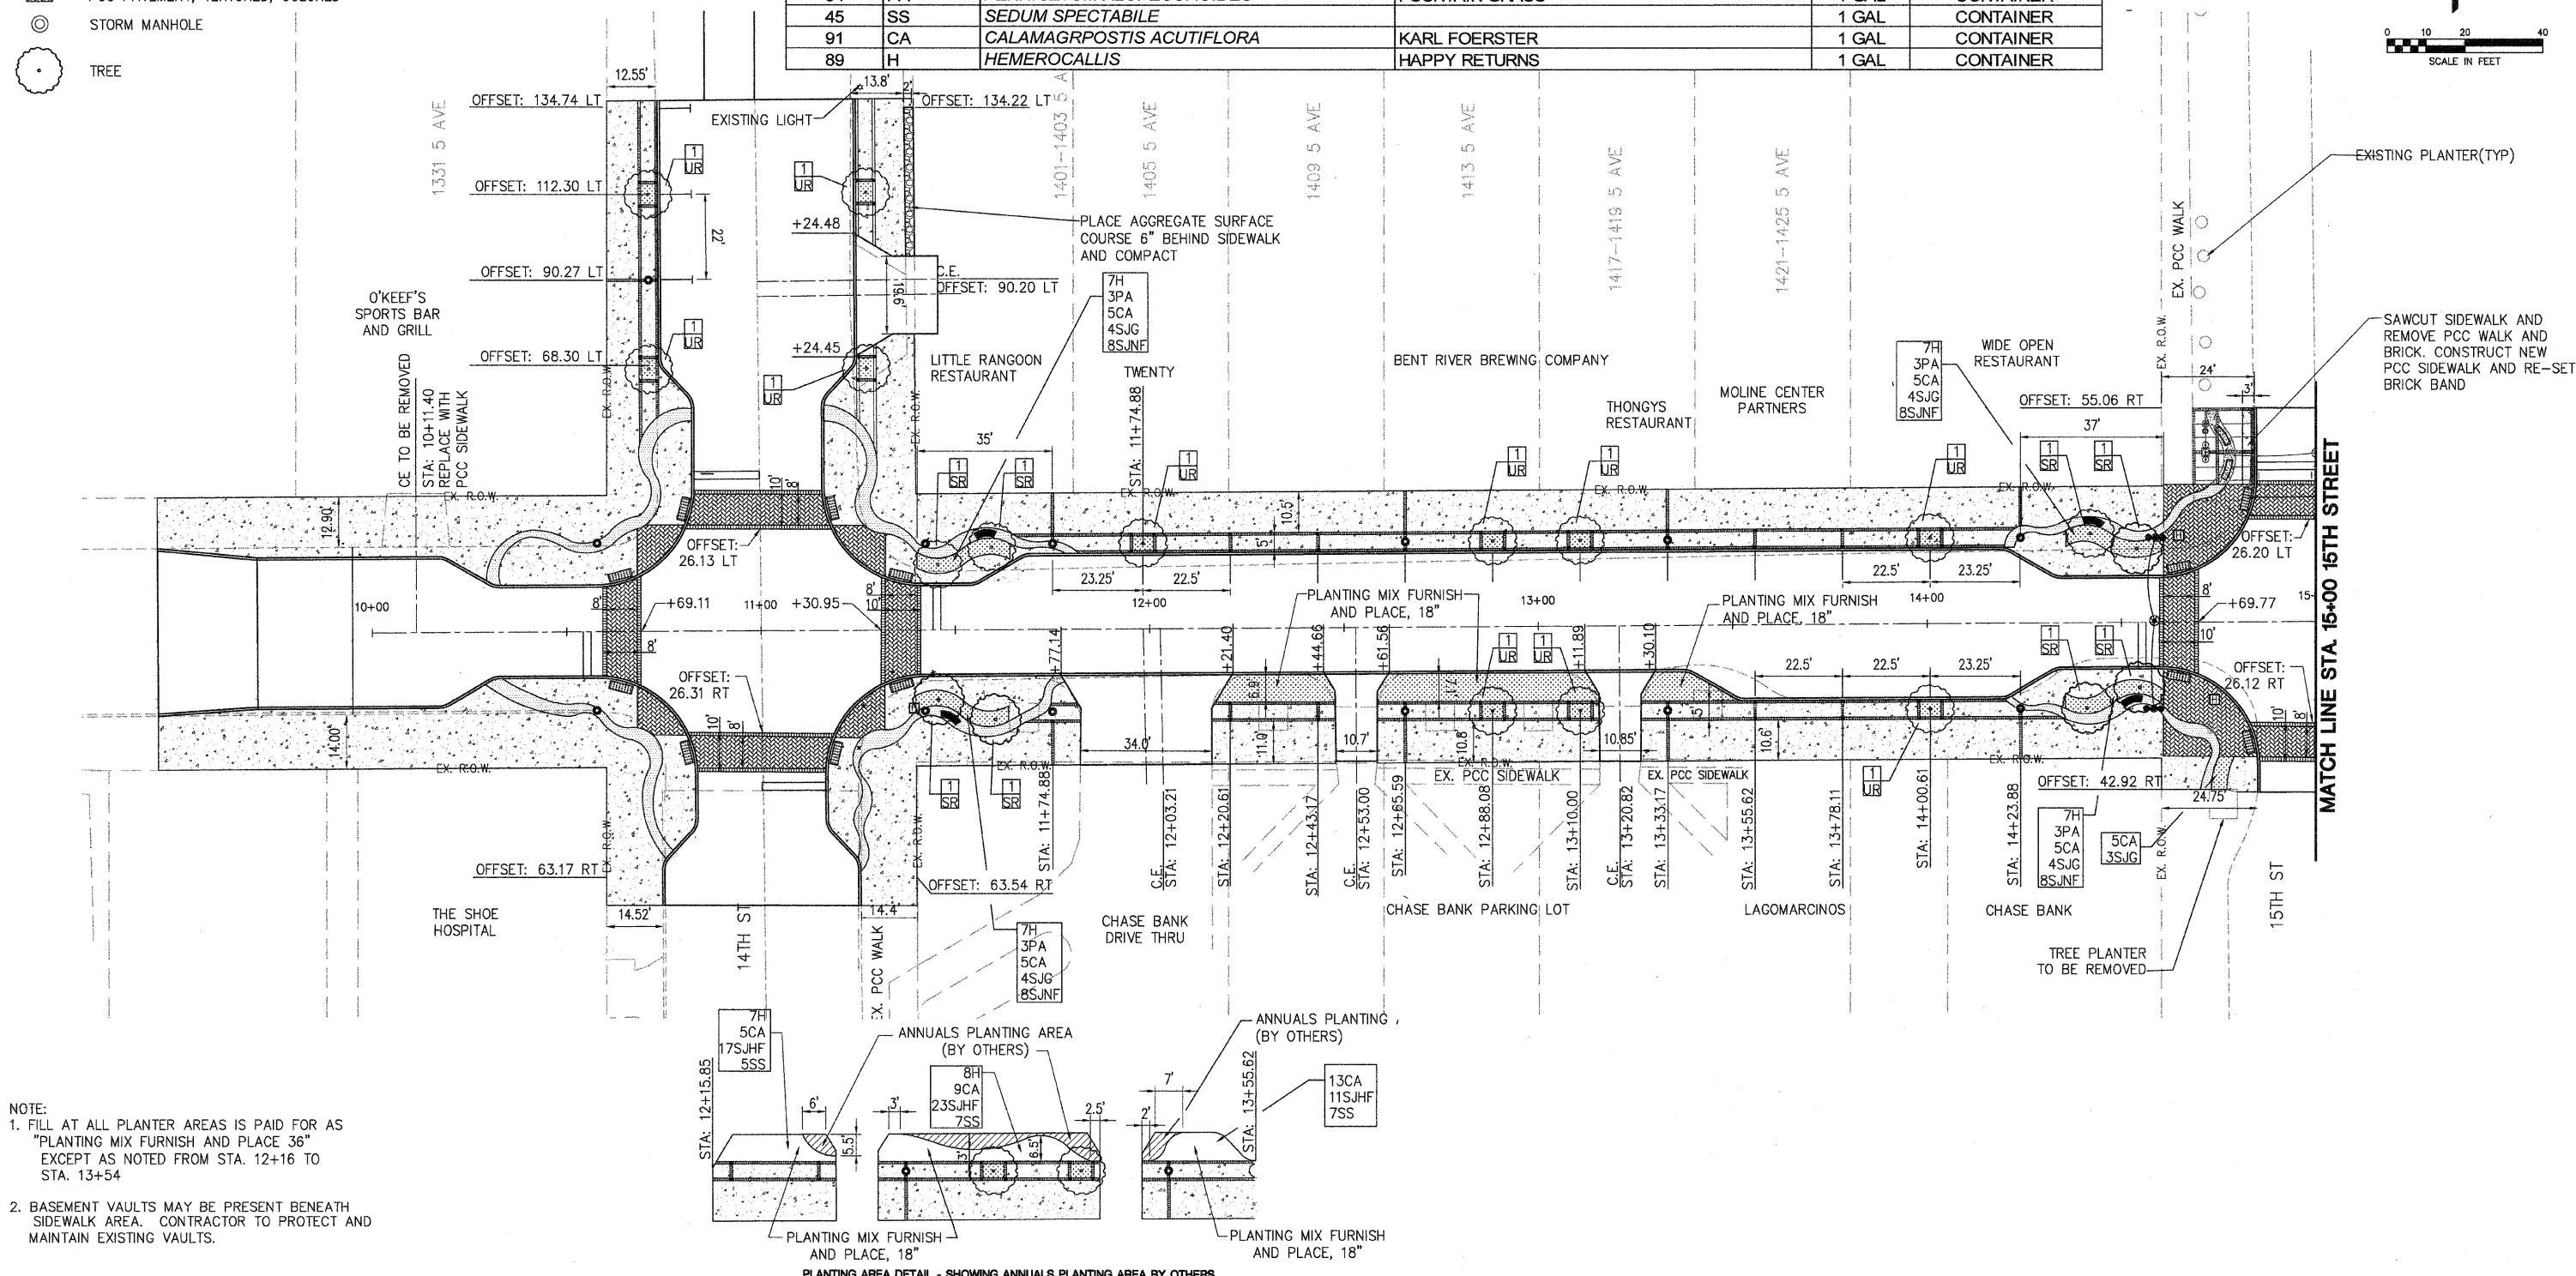


LEGEND


- LIGHT FIXTURE TYPE C (14 FOOT LIGHT POLE)
- LIGHT FIXTURE TYPE B (20 FOOT LIGHT POLE)
- ▤ ADA RAMP
- BENCH
- BRICK PAVER BAND
- HANDHOLE TO BE REMOVED AND REPLACED
- JUNCTION BOX
- ▨ PLANTING MIX AND LANDSCAPE MULCH
- ▩ PCC SIDEWALK, 4"
- ▩ PCC SIDEWALK, TEXTURED, COLORED, 4"
- ▩ PCC PAVEMENT, TEXTURED, COLORED
- ⊙ STORM MANHOLE
- TREE

PLANT SCHEDULE:

QUANTITY	SYMBOL	SCIENTIFIC NAME	COMMON NAME	SIZE	NOTES
Deciduous Tree					
20	SR	SYRINGA RETICULATA	JAPANESE TREE LILAC	2" CAL	B&B; MULTI STEM
30	UR	ULMUS REGAL	REGAL ELM	2 1/2" CAL	B&B
Deciduous Shrub					
50	SJG	SPIREA JAPONICA GOLDMOUND	GOLD MOUND JAPANESE SPIREA	3 GAL	CONTAINER
143	SJNF	SPIREA JAPONICA NEON FLASH	NEON FLASH JAPANESE SPIREA	3 GAL	CONTAINER
Perennials					
54	PA	PENNISETUM ALOPECUROIDES	FOUNTAIN GRASS	1 GAL	CONTAINER
45	SS	SEDUM SPECTABILE		1 GAL	CONTAINER
91	CA	CALAMAGRPOSTIS ACUTIFLORA	KARL FOERSTER	1 GAL	CONTAINER
89	H	HEMEROCALLIS	HAPPY RETURNS	1 GAL	CONTAINER

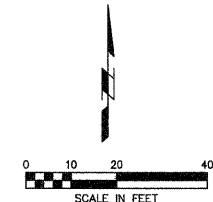

NOTE:
 1. FILL AT ALL PLANTER AREAS IS PAID FOR AS "PLANTING MIX FURNISH AND PLACE 36" EXCEPT AS NOTED FROM STA. 12+16 TO STA. 13+54
 2. BASEMENT VAULTS MAY BE PRESENT BENEATH SIDEWALK AREA. CONTRACTOR TO PROTECT AND MAINTAIN EXISTING VAULTS.

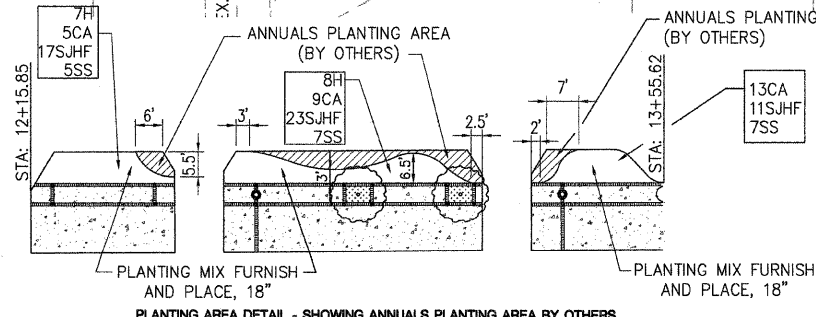

PLANTING AREA DETAIL - SHOWING ANNUALS PLANTING AREA BY OTHERS



CITY OF MOLINE
 DEPARTMENT OF PUBLIC WORKS - ENGINEERING DIVISION
 3635 4TH AVENUE, MOLINE, IL 61265
 (309) 797-0700
 CITY ENGINEER - SCOTT HINTON, P.E.

5TH AVENUE
 STREETScape PLAN

Date	Revision

Date	Sheet
09-30-09	25 OF 50
Scale	
1" = 20'	
MPT PROJ. #	DESIGNER
09-00242-00RP	