


- LEGEND**
- LIGHT FIXTURE TYPE C (14' LIGHT POLE)
  - LIGHT FIXTURE TYPE B (20' LIGHT POLE)
  - ▨ ADA RAMP
  - ▩ BENCH
  - ▬ BRICK PAVER BAND
  - HANDHOLE TO BE REMOVED AND REPLACED
  - JUNCTION BOX
  - ▨ PLANTING MIX AND LANDSCAPE MULCH
  - ▨ PCC SIDEWALK, 4"
  - ▨ PCC SIDEWALK, TEXTURED, COLORED, 4"
  - ▨ PCC PAVEMENT, TEXTURED, COLORED
  - ⊙ STORM MANHOLE
  - TREE

**NOTES:**  
1. BASEMENT VAULTS MAY BE PRESENT BENEATH SIDEWALK AREA. CONTRACTOR TO PROTECT AND MAINTAIN EXISTING VAULTS.

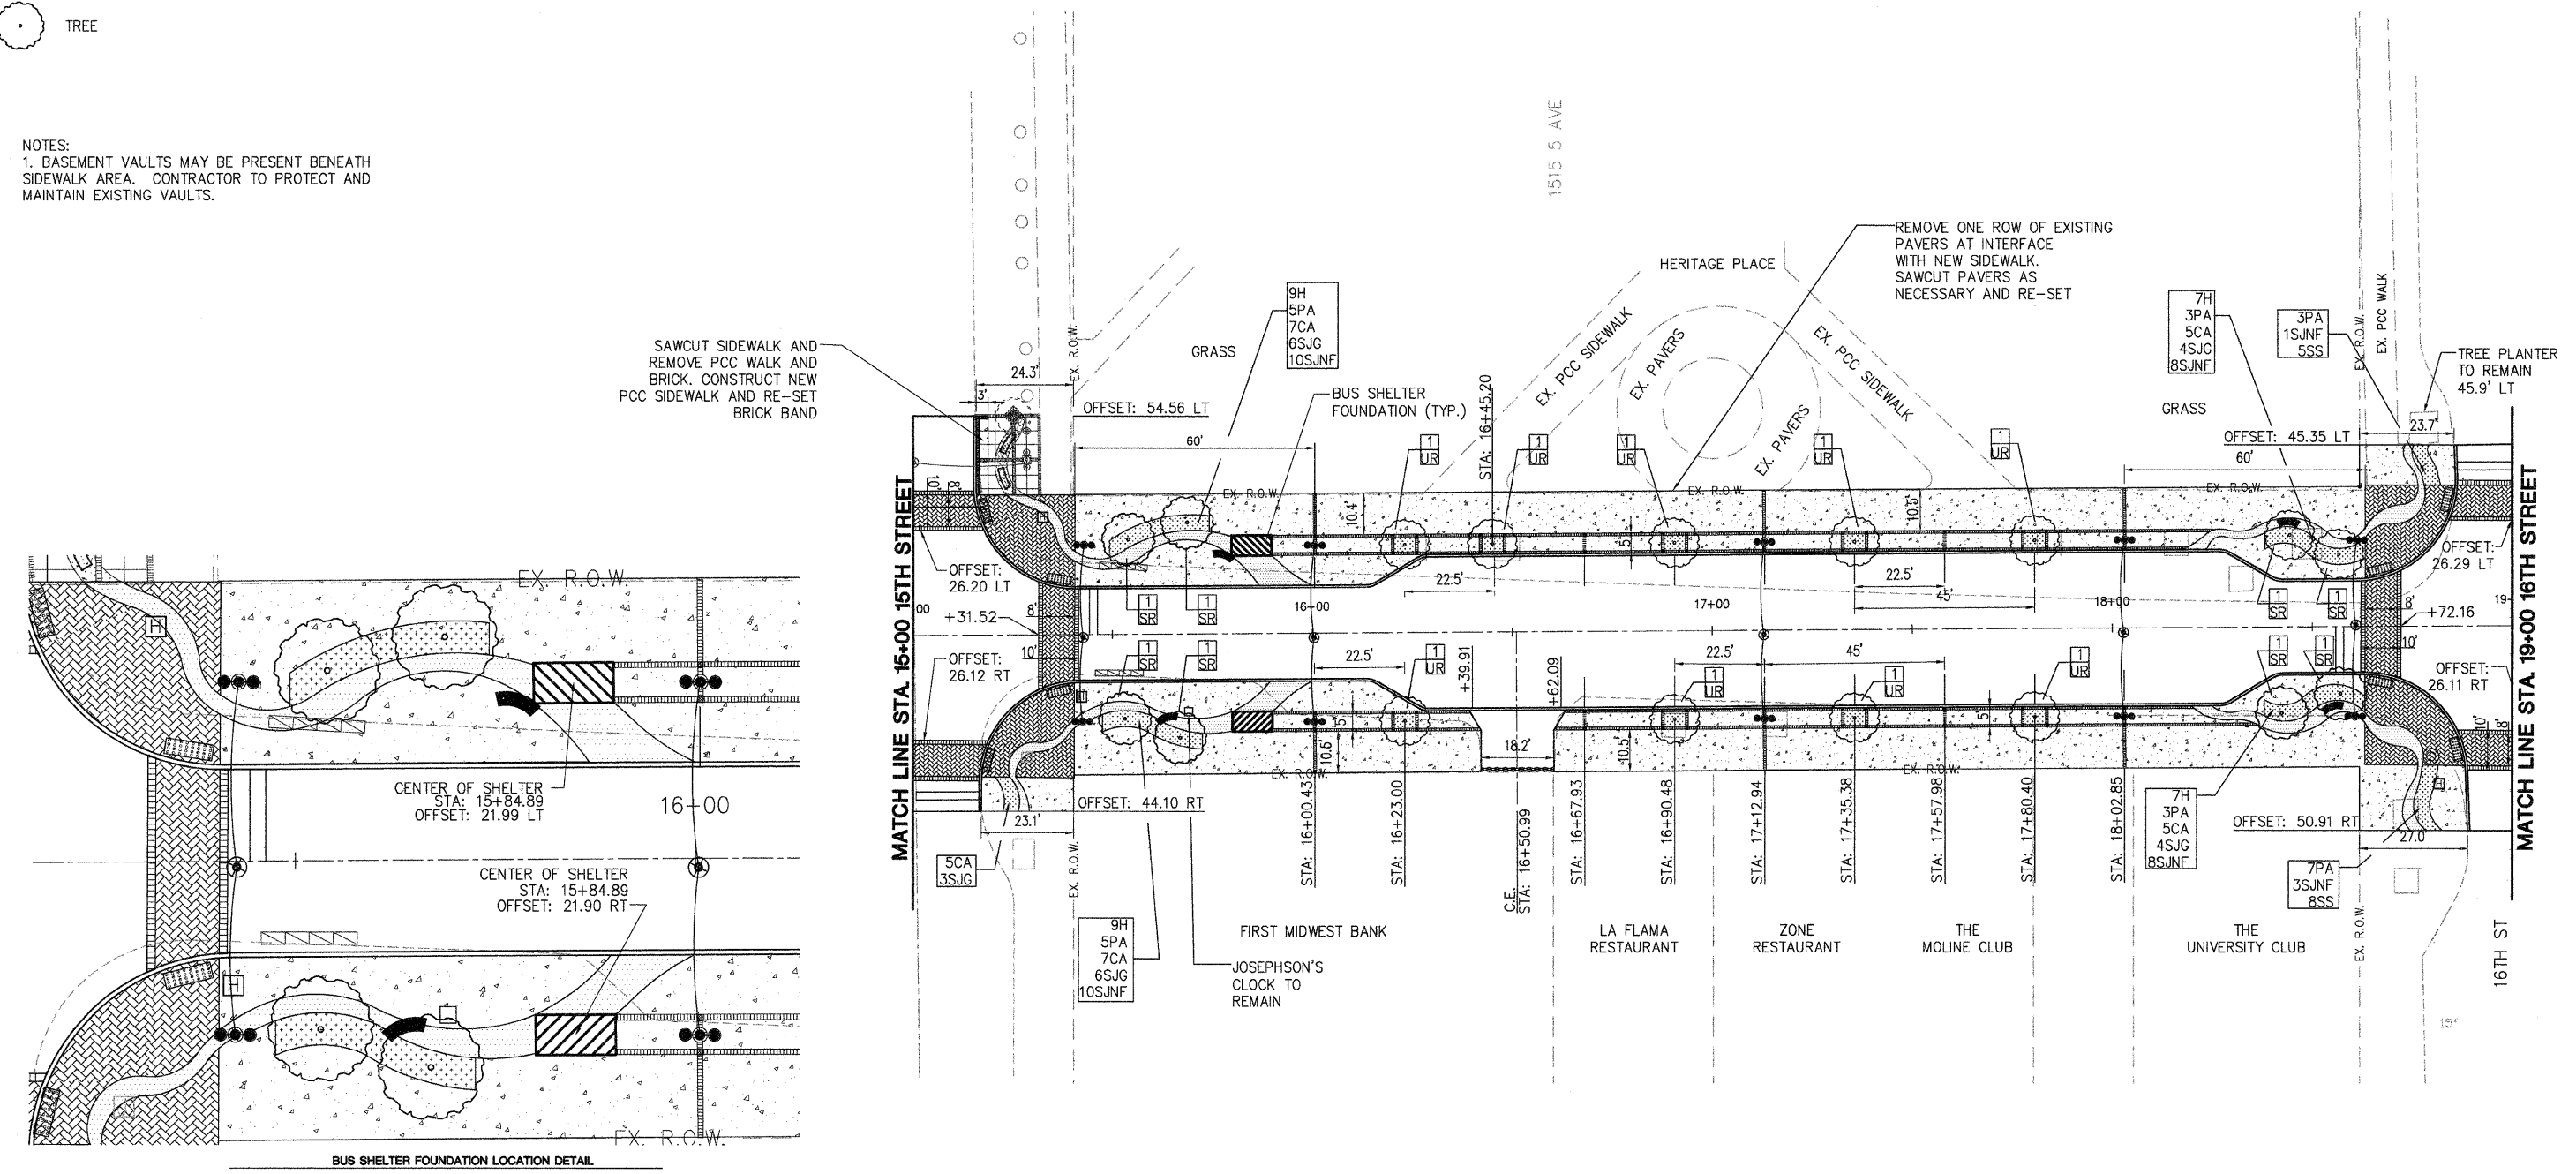

**CITY OF**  
**MOLINE**  
ILLINOIS

CITY OF MOLINE  
DEPARTMENT OF PUBLIC WORKS - ENGINEERING DIVISION  
3635 4TH AVENUE, MOLINE, IL 61265  
(309) 797-0700  
CITY ENGINEER - SCOTT HINTON, P.E.

**5TH AVENUE**  
**STREETScape PLAN**

Date	Revision

Date 09-30-09	Sheet 26 OF 50
Scale 1" = 20'	DESIGNER
MPT PROJ. # 09-00242-00RP	