
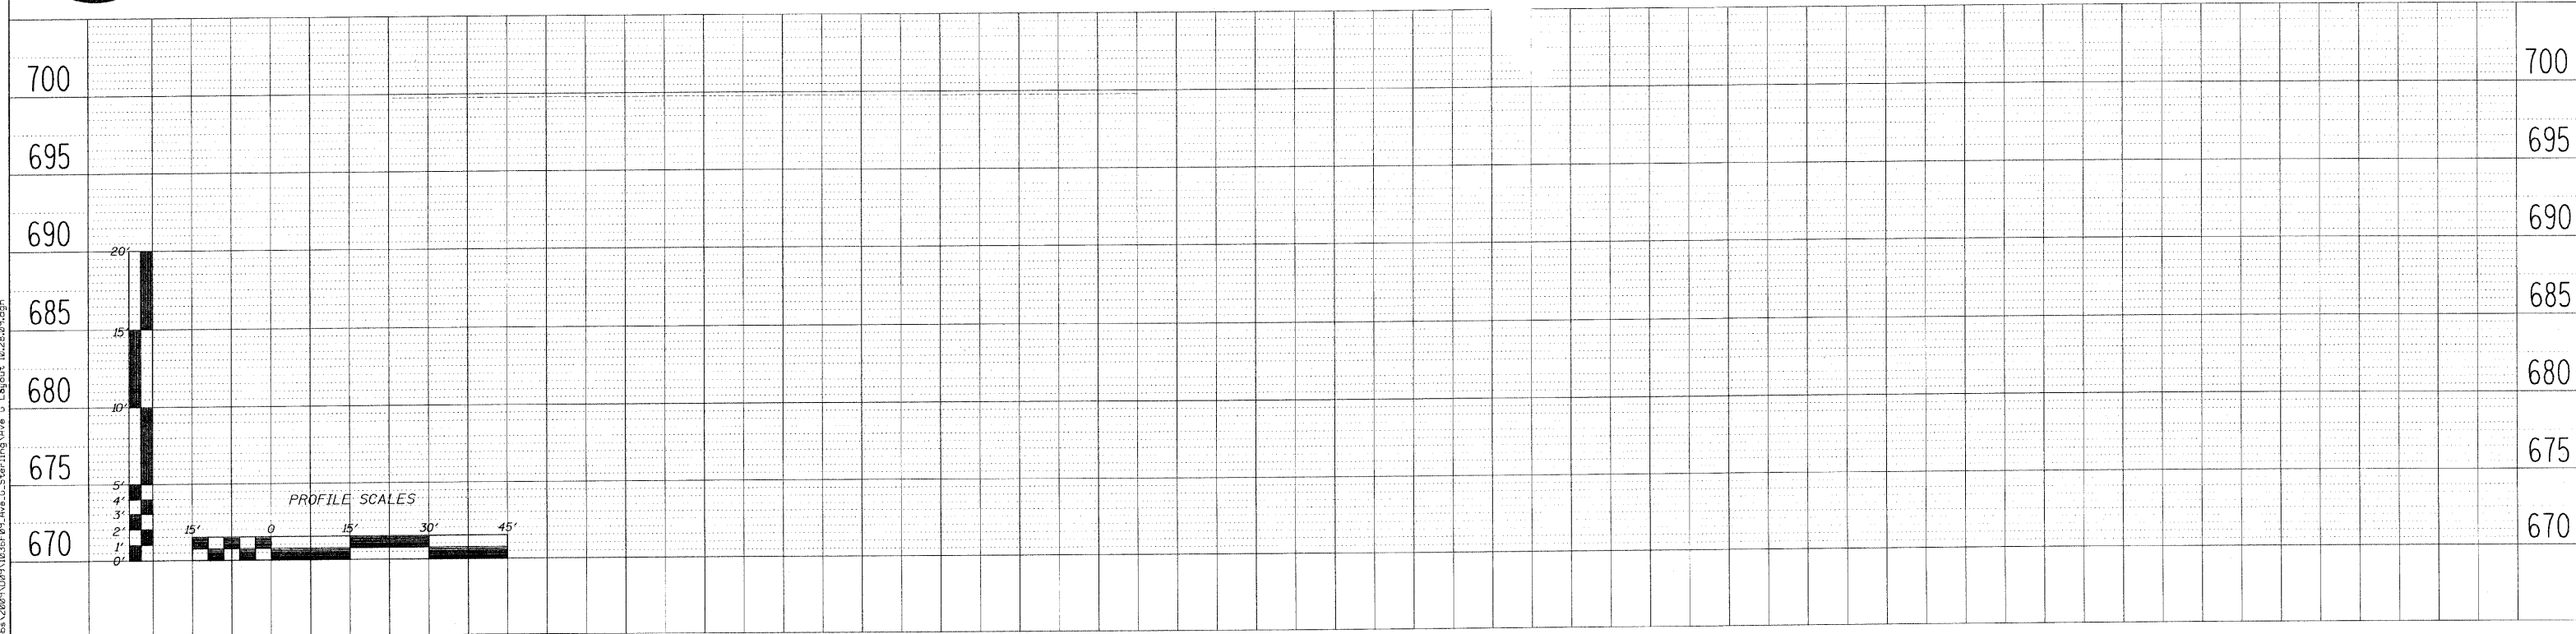


INDICATES LIMIT OF HOT MIX ASPHALT SURFACE REMOVAL - 2' 3/4\"/>

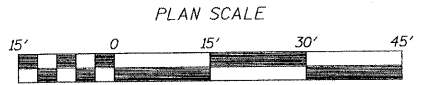

FILE NAME = L:\Data\2009\09\1031\F99_Ave G_Sterling_Ave G_Layout_10.28.09.dgn

WILLET, HOFMANN & ASSOCIATES, INC.
 CONSULTING ENGINEERS
 809 East Second Street Dixon, IL 61021
 Phone 815.284.3381 Fax 815.284.3386
 Design Firm #104-00918
 www.willett-hofmann.com

DESIGNED - BDF	REVISED -
DRAWN - JDH	REVISED -
CHECKED - BDF	REVISED -
DATE -	REVISED -

CITY OF STERLING, ILLINOIS
AVENUE G - 5TH STREET TO LE FEVRE RD.

AVENUE G PLAN & PROFILE

SCALE: SHEET NO. 9 OF 31 SHEETS

F.A. RTE.	SECTION 09-00147-00-RS	COUNTY WHITESIDE	TOTAL SHEETS 31	SHEET NO. 9
FED. ROAD DIST. NO.		ILLINOIS FED. AID PROJECT		
		CONTRACT NO. 85495		