


SCALE: 1" = 50'

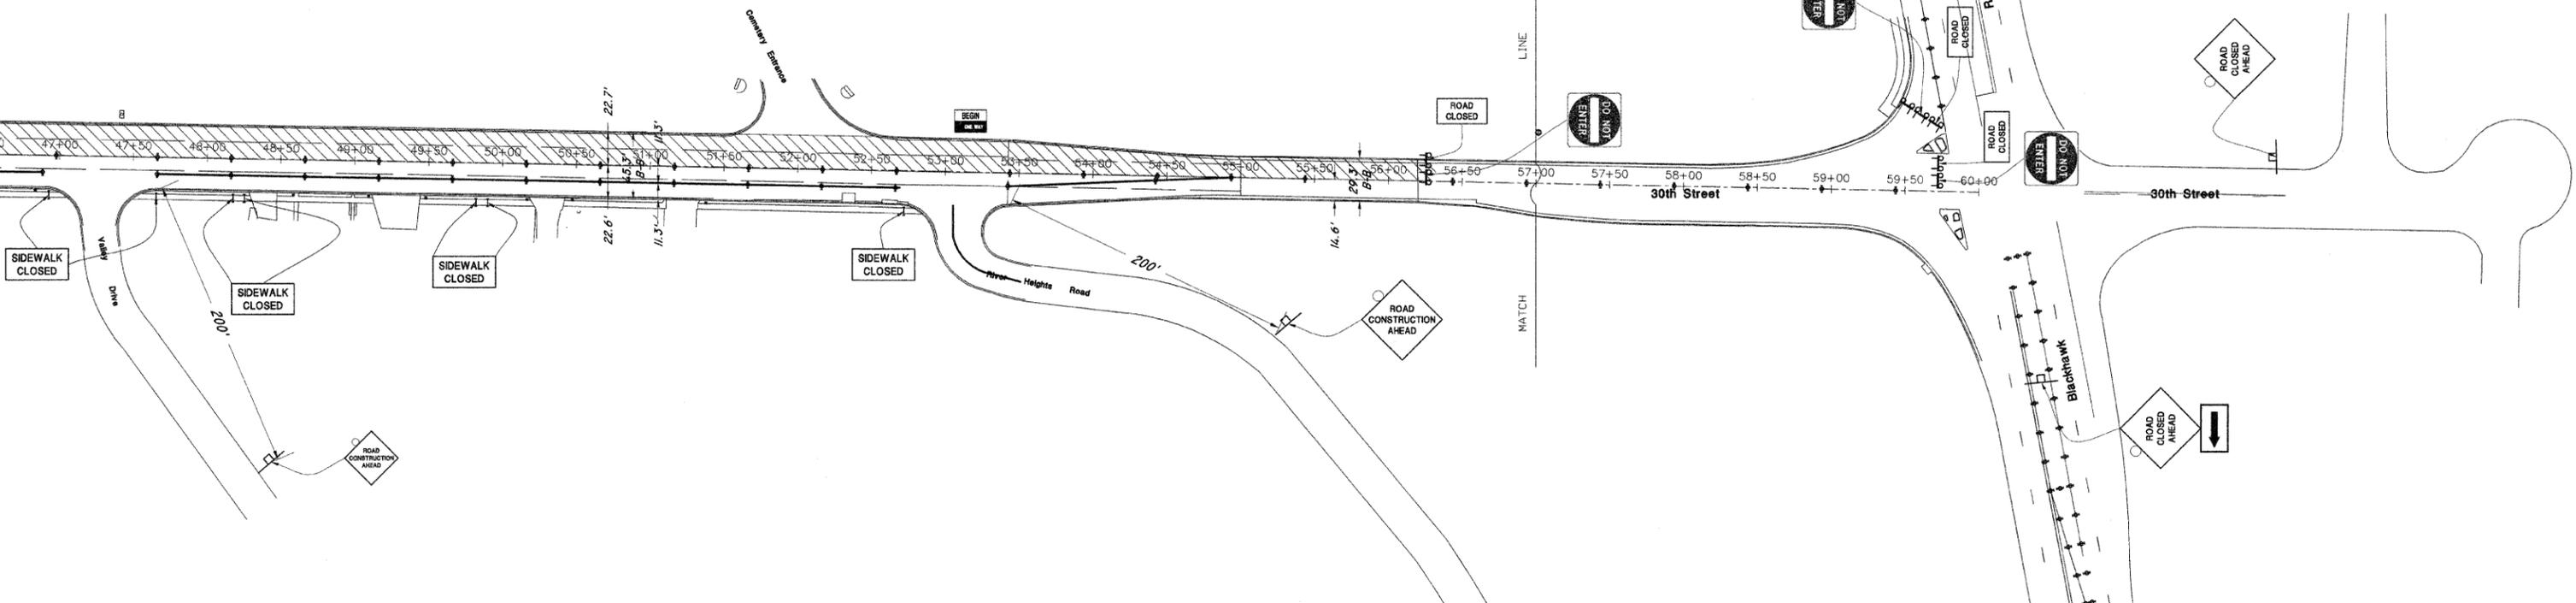


STAGE 1

1. SET UP TRAFFIC CONTROL ACCORDING TO STANDARDS 701531, 701606, 701701, AND 701801.
2. REMOVE AND REBUILD MANHOLES AND CATCH BASINS ON EAST HALF OF 30TH STREET. INSTALL FIRE HYDRANTS AND VALVES AND VALVE BOXES.
3. REMOVE AND REPLACE PCC PAVEMENT ON EAST HALF OF INTERSECTION OF 30TH STREET AND 31ST AVENUE. REMOVE AND REPLACE PCC BASE COURSE AT VARIOUS LOCATIONS ON EAST HALF OF 30TH STREET.
4. REMOVE AND REPLACE SIDEWALK AND DRIVEWAYS AT VARIOUS LOCATIONS ON EAST HALF OF 30TH STREET.

STAGE 2

1. SET UP TRAFFIC CONTROL ACCORDING TO STANDARDS 701331-03, 701606-06, 701701-06, AND 701801-04.
2. REMOVE AND REBUILD MANHOLES AND CATCH BASINS ON WEST HALF OF 30TH STREET. INSTALL FIRE HYDRANTS AND VALVES AND VALVE BOXES.
3. REMOVE AND REPLACE PCC PAVEMENT ON WEST HALF OF INTERSECTION OF 30TH STREET AND 31ST AVENUE. REMOVE AND REPLACE PCC BASE COURSE AT VARIOUS LOCATIONS ON WEST HALF OF 30TH STREET.
4. REMOVE AND REPLACE SIDEWALK AND DRIVEWAYS AT VARIOUS LOCATIONS ON WEST HALF OF 30TH STREET.

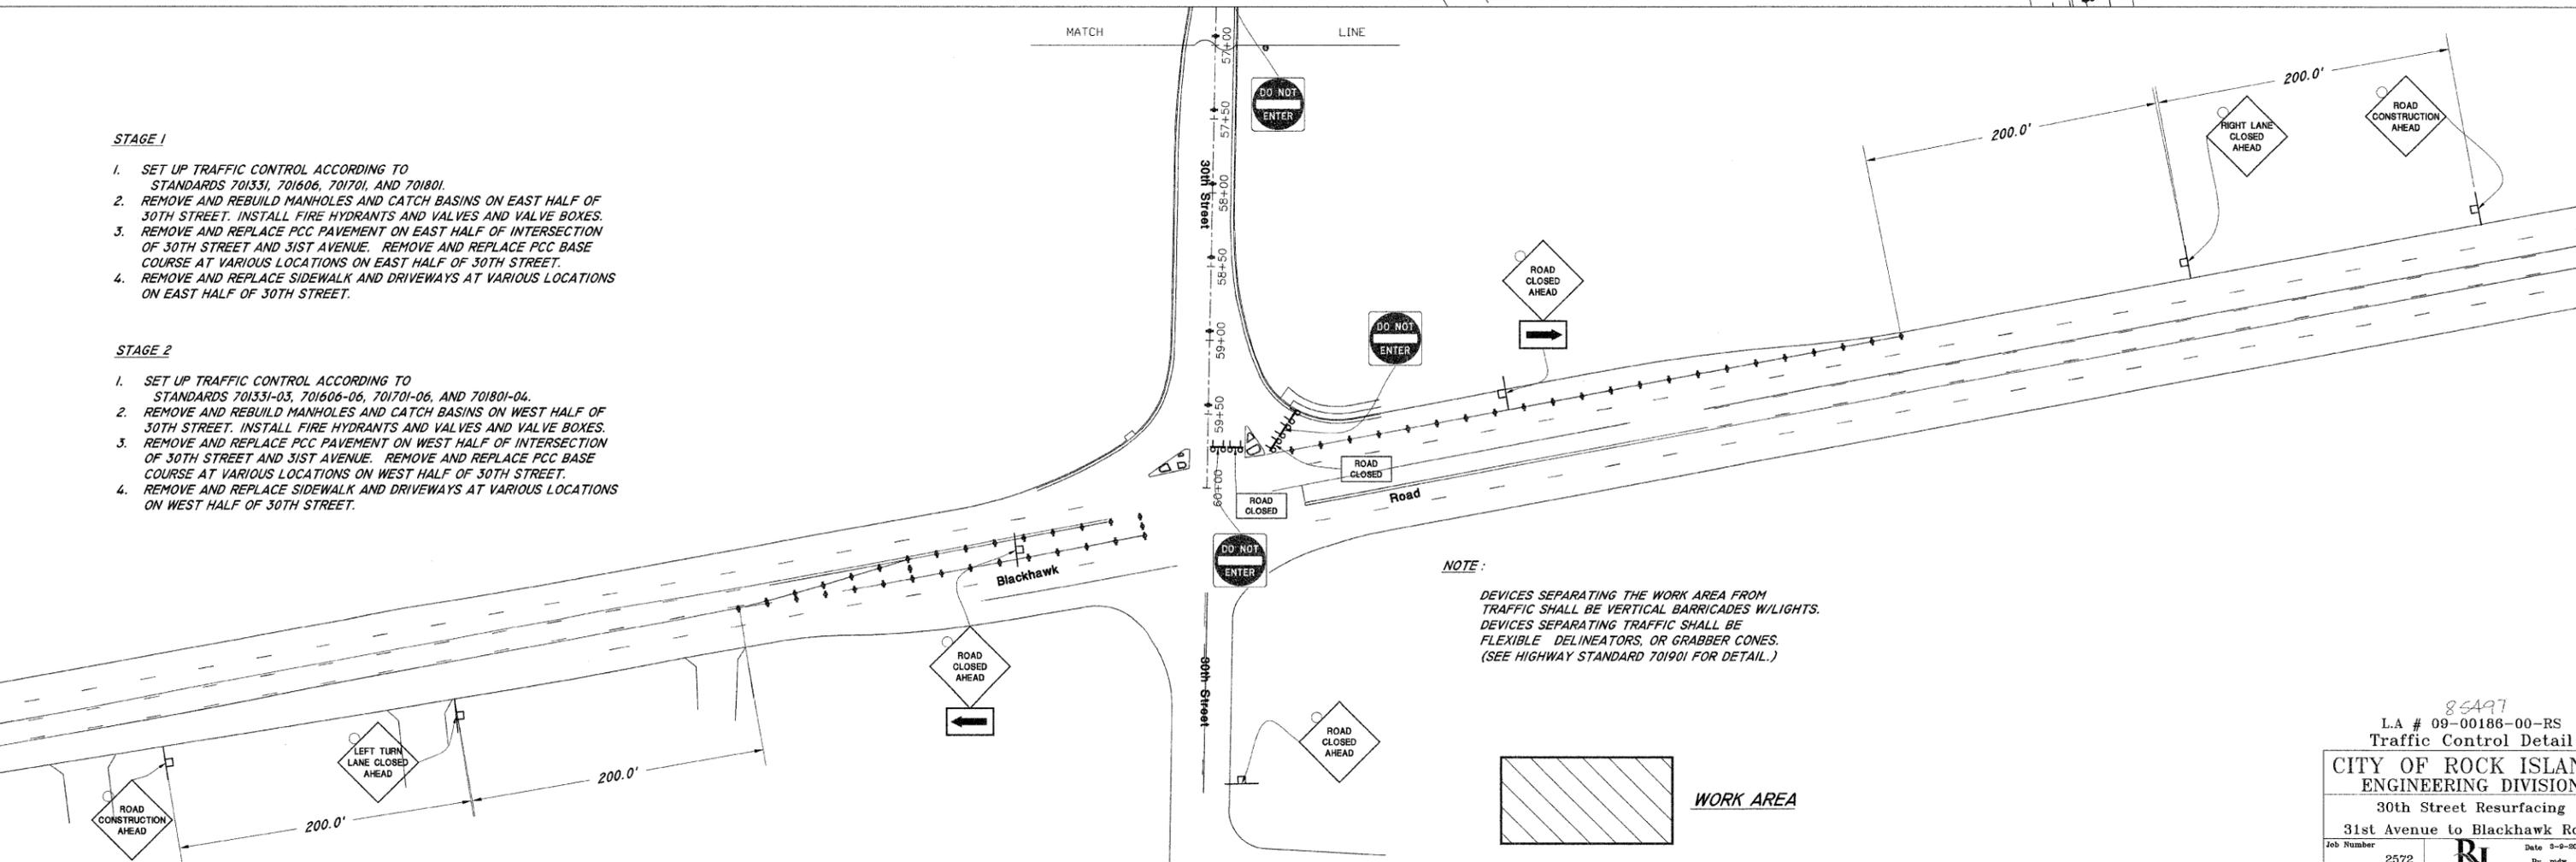

85497
L.A # 09-00186-00-RS
Traffic Control Detail

**CITY OF ROCK ISLAND
ENGINEERING DIVISION**

30th Street Resurfacing
31st Avenue to Blackhawk Road

Job Number 2572	Date 8-9-2009
Computer Drawing Name 8572 Traffic Control	By mdw
ROCK ISLAND	Sheet 27