


FILE NAME: L:\Jobs\2008\088_Dixon\Job\1023008_12th_Ave_Rock_Falls\12th_Ave_Landscape.dgn

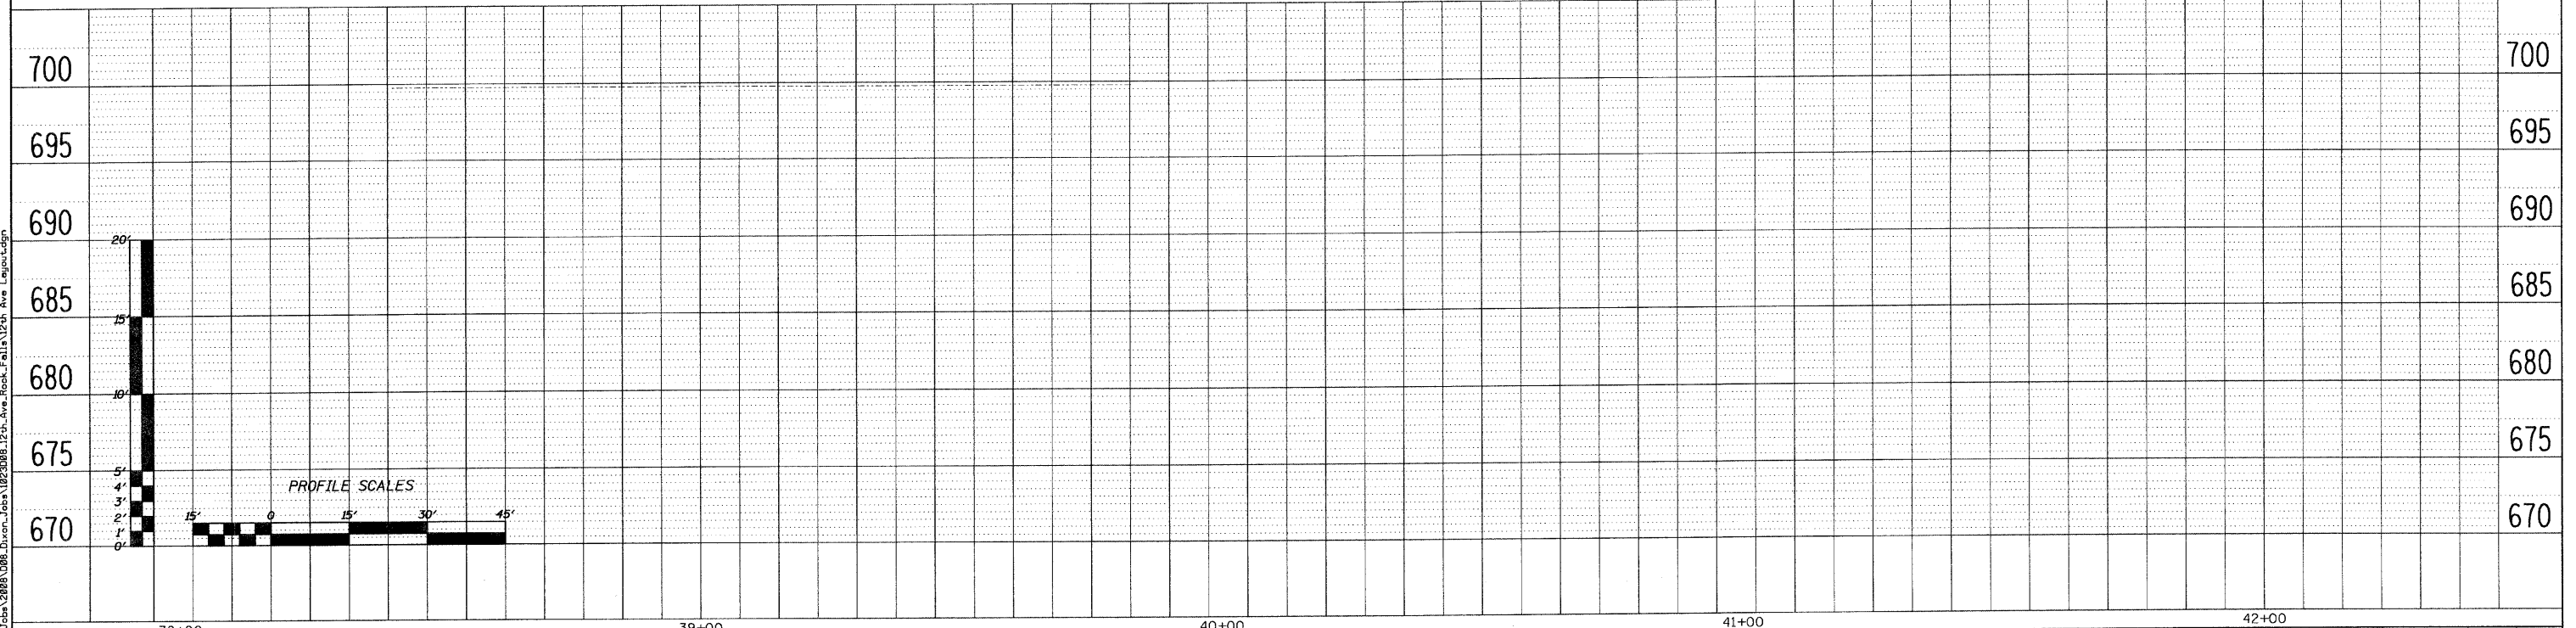

WILLET, HOFMANN & ASSOCIATES, INC.
 CONSULTING ENGINEERS
 809 East Second Street Dixon, IL 61021
 Phone 815.294.3381 Fax 815.284.3385
 Design Firm #104-00918
 www.willett-hofmann.com

DESIGNED - BDF	REVISED -
DRAWN - JDH	REVISED -
CHECKED - BDF	REVISED -
DATE -	REVISED -

CITY OF ROCK FALLS, ILLINOIS
12th AVE. - ROCK RIVER BRIDGE to W. 10th ST.

12TH AVENUE PLAN & PROFILE

F.A. RTE.	SECTION	COUNTY	TOTAL SHEETS	SHEET NO.
	09-00130-00-RS	WHITESIDE	21	7
CONTRACT NO. 85499				
FED. ROAD DIST. NO. - ILLINOIS FED. AID PROJECT				