
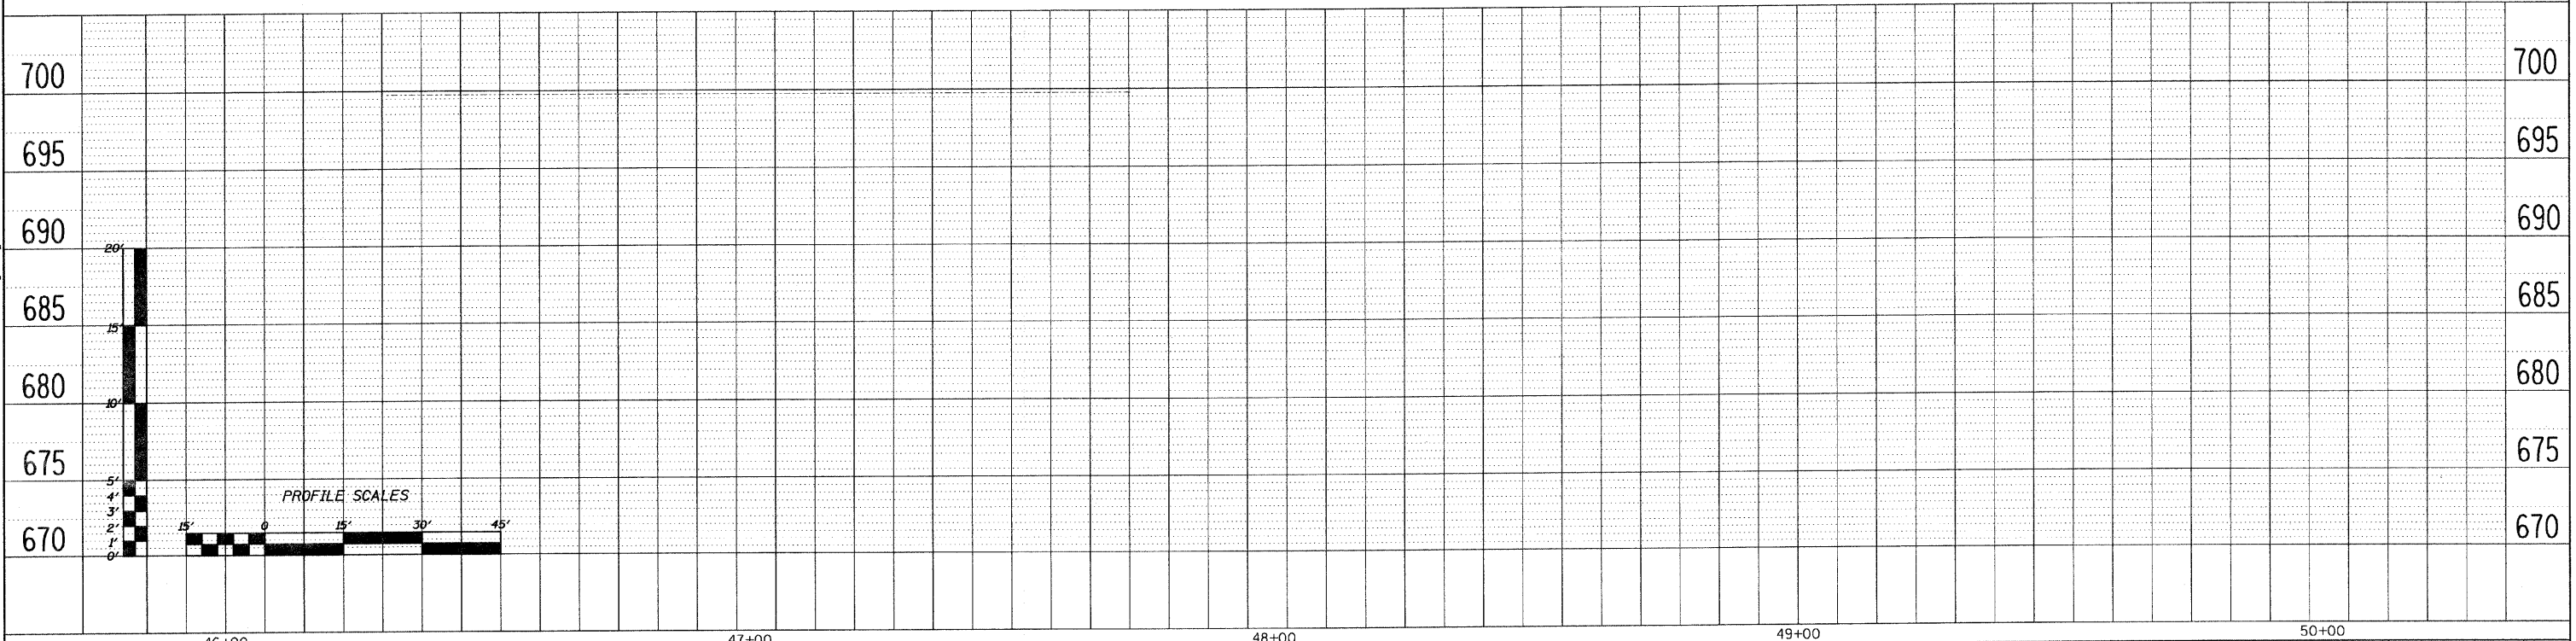


STA. 46+23 AND 46+78. SEE SCHEDULE OF QUANTITIES.  
 REMOVE AND REPLACE SIDEWALK AS INDICATED,  
 REMOVE EXISTING CURB AND GUTTER, PLACE  
 PROPOSED CURB AND GUTTER AND CURB RAMP,  
 PLACE DETECTABLE WARNINGS.

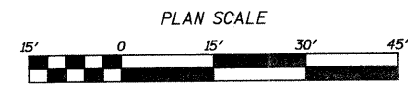

FILE NAME = L:\Jobs\2008\088\_Duron\Jobs\1823008\_12th Ave Rock Falls\12th Ave Layout.dgn

**WILLET, HOFMANN & ASSOCIATES, INC.**  
 CONSULTING ENGINEERS  
 609 East Second Street, Dixon, IL 61021  
 Phone 815.284.3361 Fax 815.284.3385  
 Design Firm #184-00918  
 www.willett-hofmann.com

DESIGNED - BDF	REVISED -
DRAWN - JDH	REVISED -
CHECKED - BDF	REVISED -
DATE -	REVISED -

**CITY OF ROCK FALLS, ILLINOIS**  
**12th AVE. - ROCK RIVER BRIDGE to W. 10th ST.**

**12TH AVENUE PLAN & PROFILE**

F.A. RTE.	SECTION	COUNTY	TOTAL SHEETS	SHEET NO.
	09-00130-00-RS	WHITESIDE	21	9
CONTRACT NO. 85499				
FED. ROAD DIST. NO. - ILLINOIS FED. AID PROJECT				