


ROUTE NO.	SECTION	COUNTY	TOTAL SHEETS	SHEET NO.
U. S. 1.	*	LEE	35	12
P.A.A. 5489				
FED. ROAD DIST. NO. 7	ILLINOIS	FED. AID PROJECT-		
Section 03-00160-00-PV			Contract #85503	

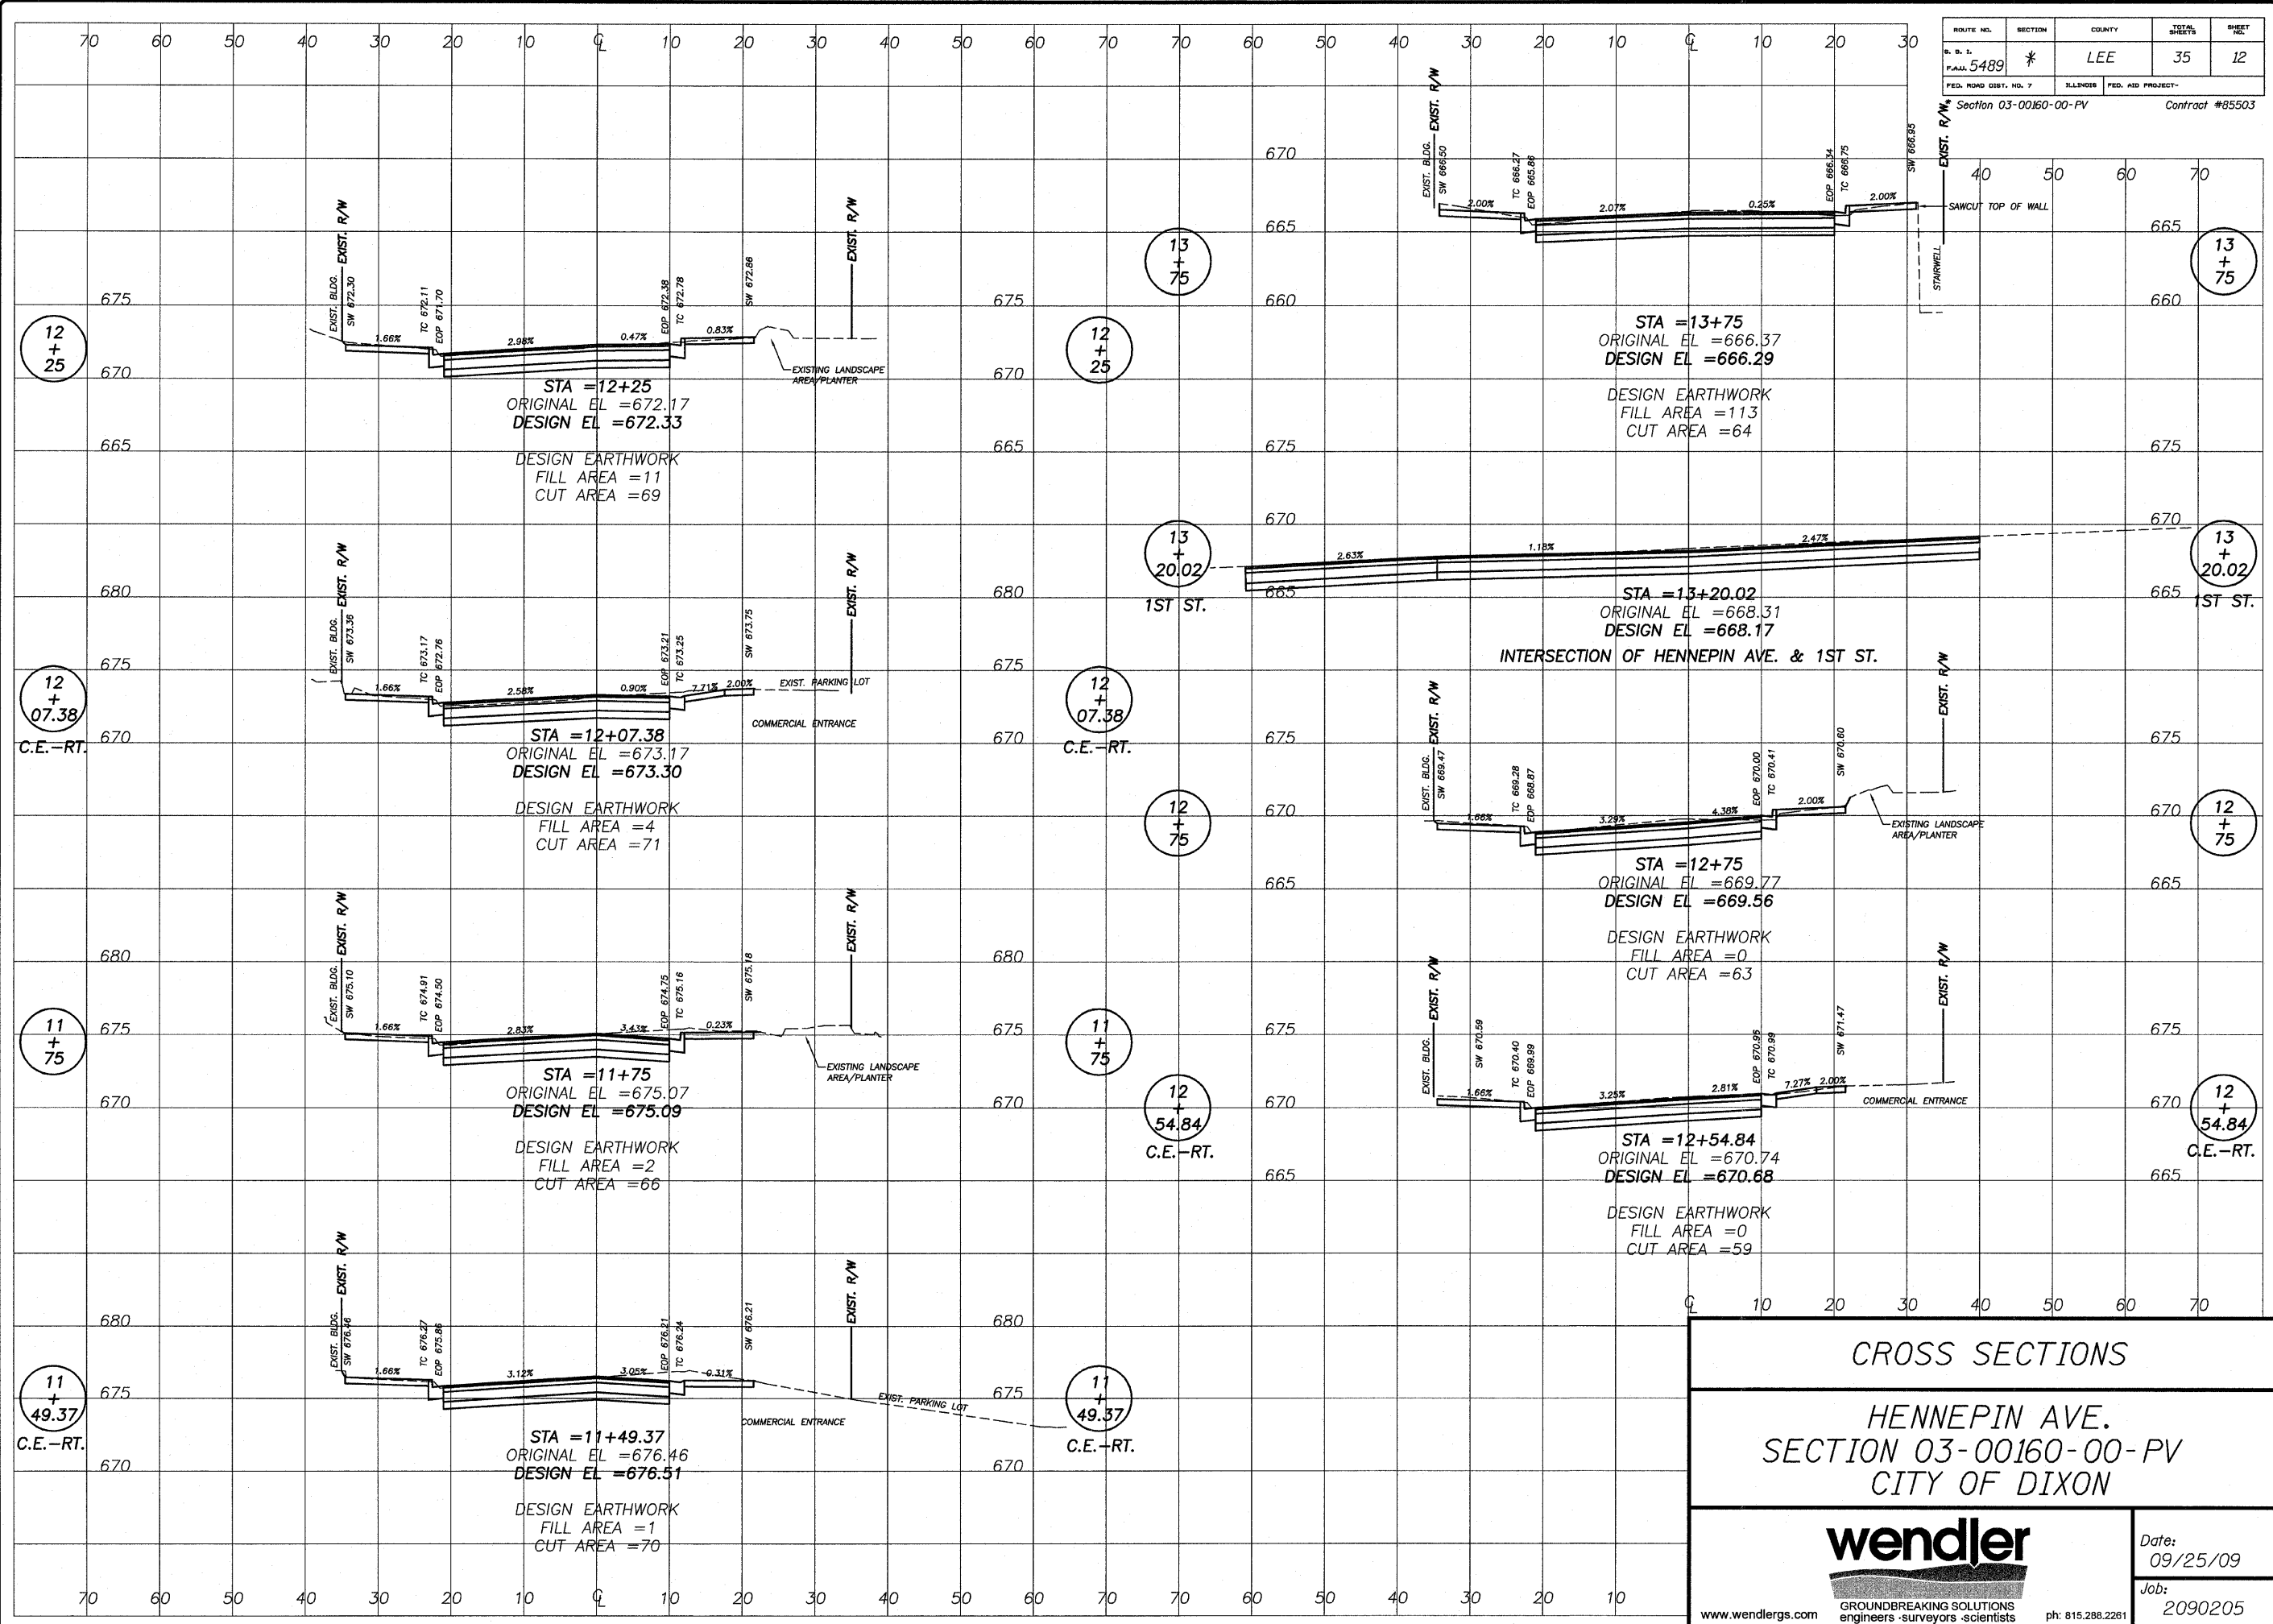

CROSS SECTIONS
HENNEPIN AVE.
SECTION 03-00160-00-PV
CITY OF DIXON

 <small>GROUND BREAKING SOLUTIONS engineers - surveyors - scientists</small>	Date: 09/25/09
	Job: 2090205
	www.wendlergs.com <small>ph: 815.288.2281</small>

12/15/09 09:00 AM 12/15/09 09:00 AM 12/15/09 09:00 AM 12/15/09 09:00 AM 12/15/09 09:00 AM