


ROUTE NO.	SECTION	COUNTY	TOTAL SHEETS	SHEET NO.
5489	*	LEE	35	14
F.A.A. 5489		ILLINOIS FED. AID PROJECT-		
FED. ROAD DIST. NO. 7		* Section 03-00160-00-PV Contract #85503		

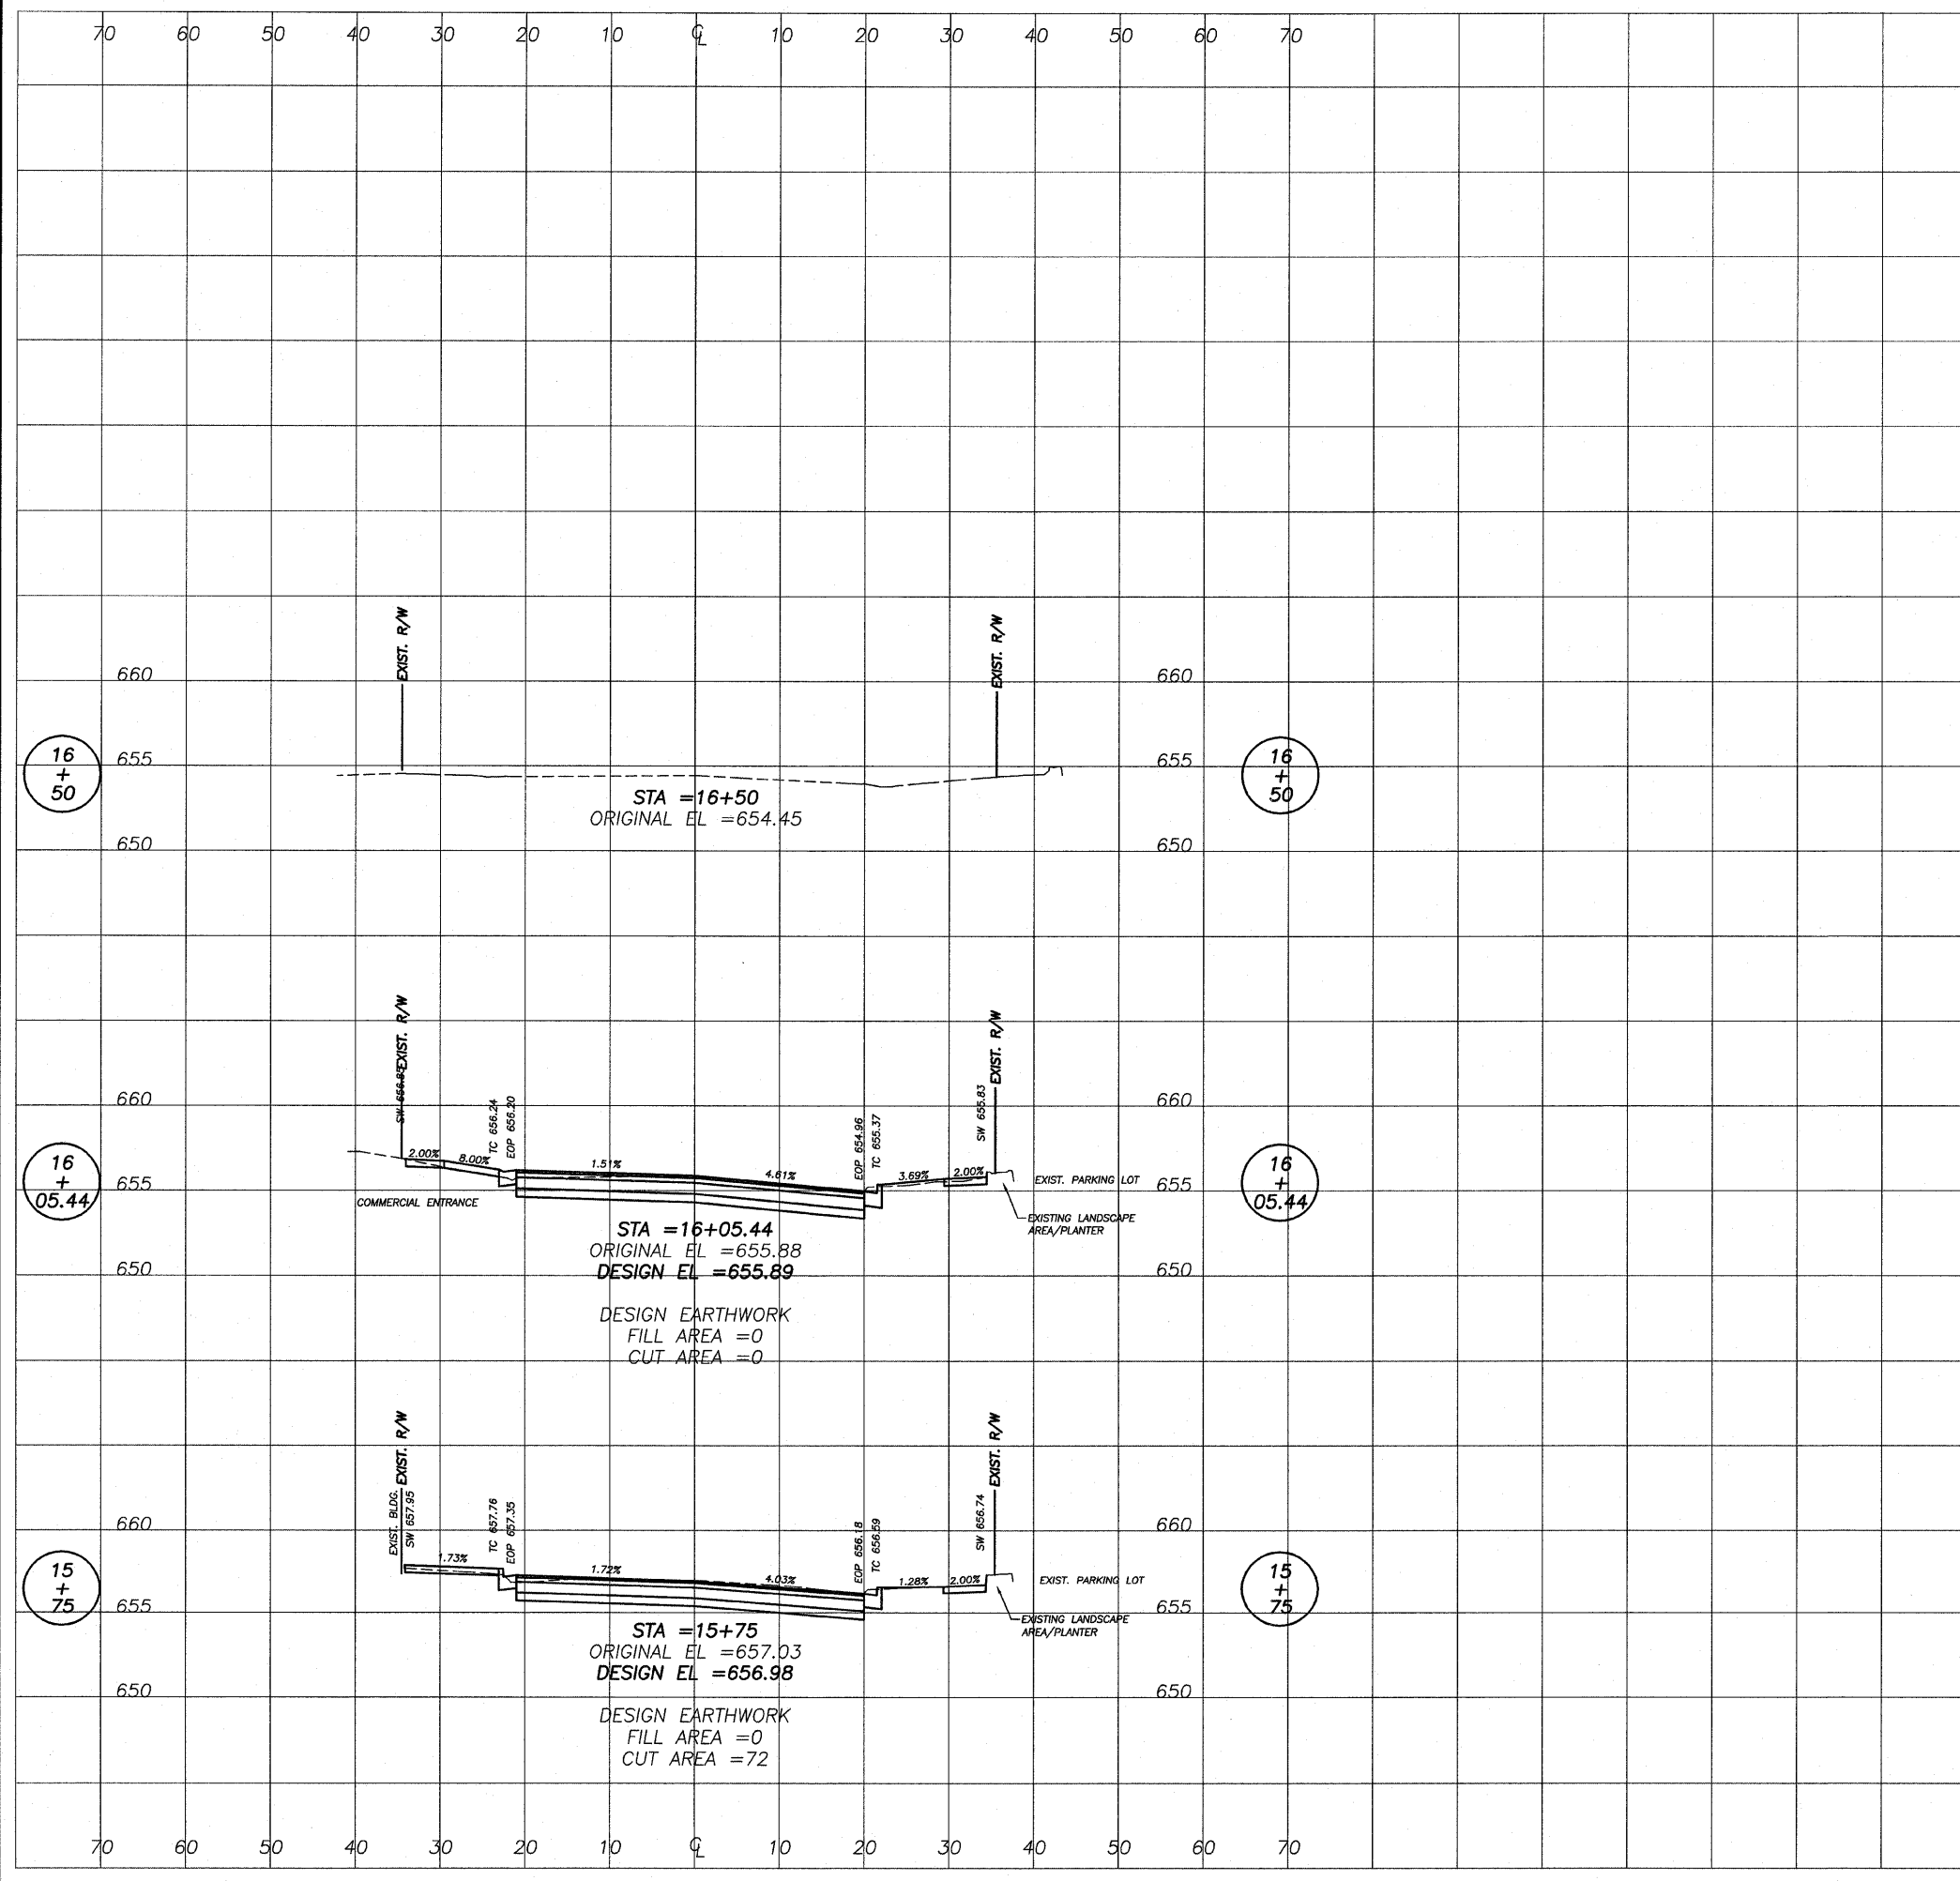

CROSS SECTIONS
HENNEPIN AVE.
SECTION 03-00160-00-PV
CITY OF DIXON

 <small>GROUND BREAKING SOLUTIONS engineers · surveyors · scientists</small>	Date: 09/25/09
	Job: 2090205

www.wendlergs.com ph: 815.288.2261

11/20/2008 1:52:39 PM, L1