
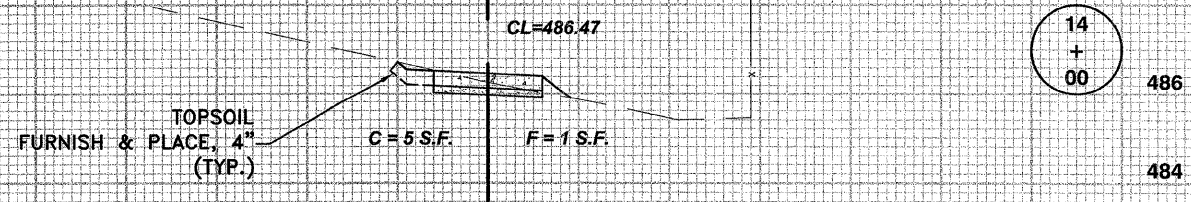
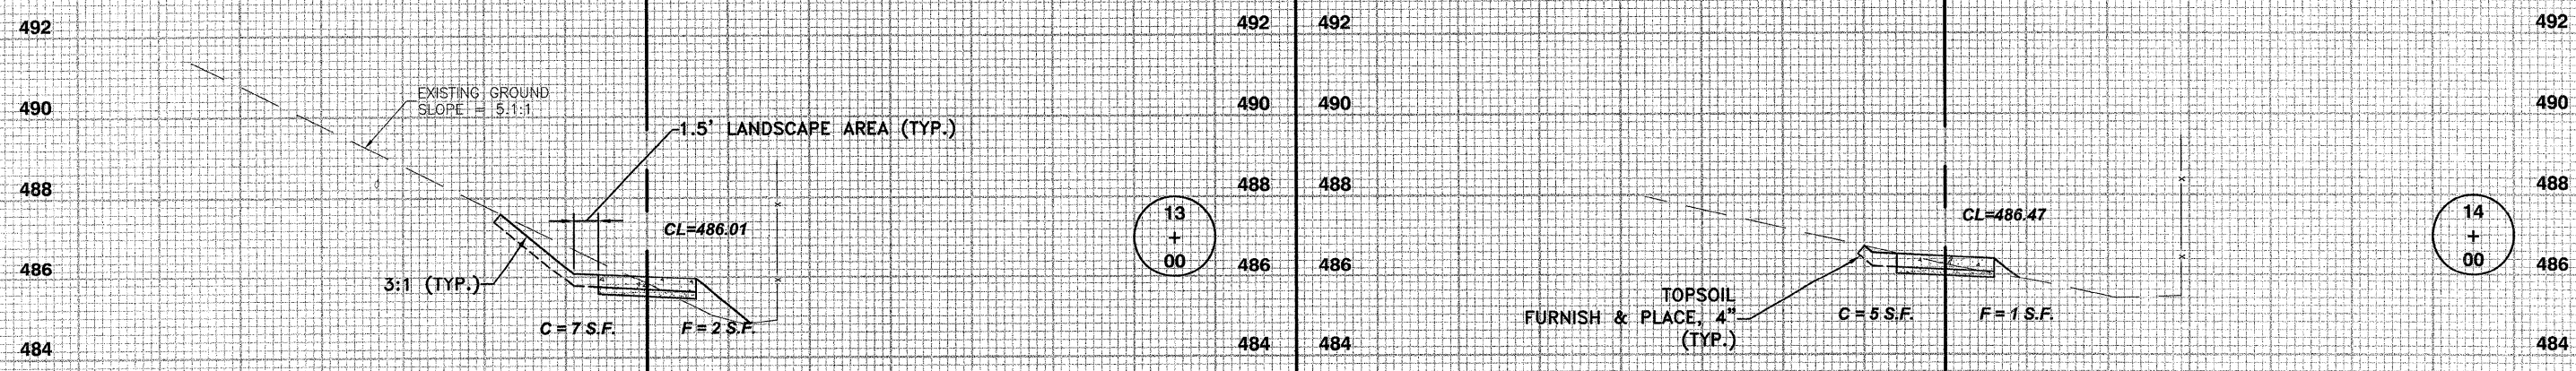


35 30 25 20 15 10 5 0 5 10 15 20 25 30 35

35 30 25 20 15 10 5 0 5 10 15 20 25

F.A.S. ROUTE NO.	SECTION	ILLINOIS PROJECT	CONTRACT NO.	COUNTY	TOTAL SHEETS	SHEET NUMBER
268	06-00173-00-SW		87359	LASALLE	15	15

F.A.S. 268 - MAIN STREET
SECTION 06-00173-00-SW
CITY OF MARSEILLES, LASALLE COUNTY

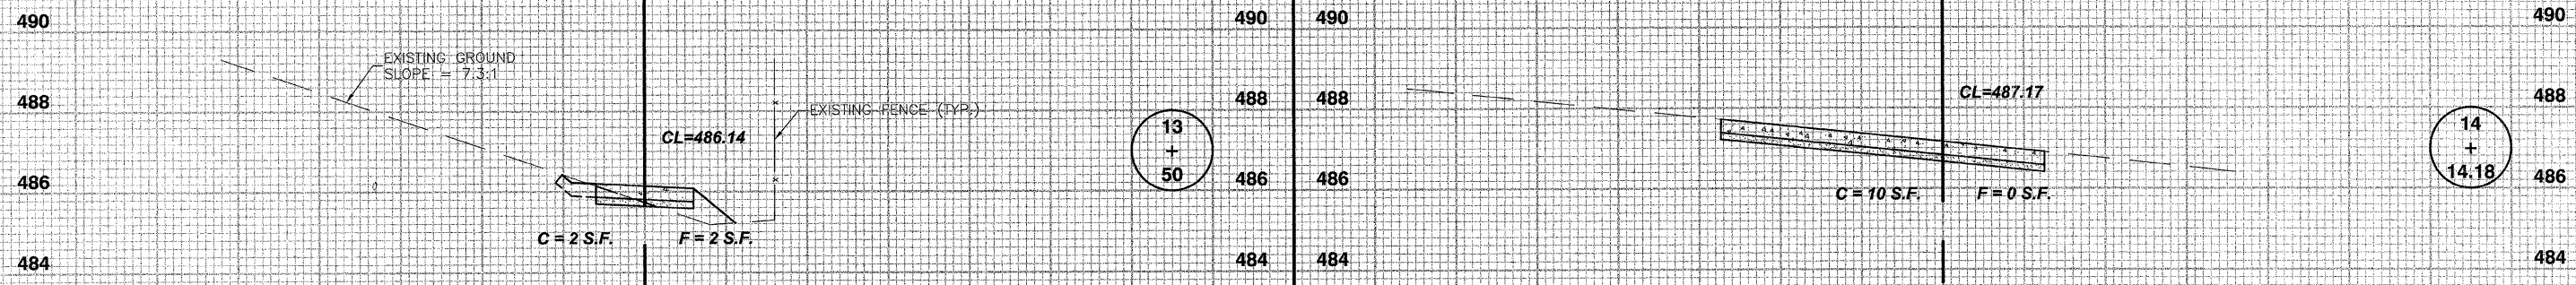

SCALES:
HORIZ. : 1" = 5'
VERT. : 1" = 2'

1304 GEMINI CIRCLE
O'LEARY, IL 62454
TEL: 618-644-3925
FAX: 618-644-3933

E. TSCHIED
D. DUTTLINGER
& ASSOCIATES INC.
Professional Engineers & Land Surveyors

PROFESSIONAL DESIGN
FIRM # 104-000711
DATE PLOTTED:
OCTOBER 21, 2009
DRAWN BY:
R.M.S.
CHECKED BY:
PROJECT NUMBER:
2057.02
DRAWING FILE:
J:\205792_XSEC.DWG

SHEET NO.
15 OF 15

SIDEWALK CROSS SECTIONS ~ 13+00 TO 14+14.18