

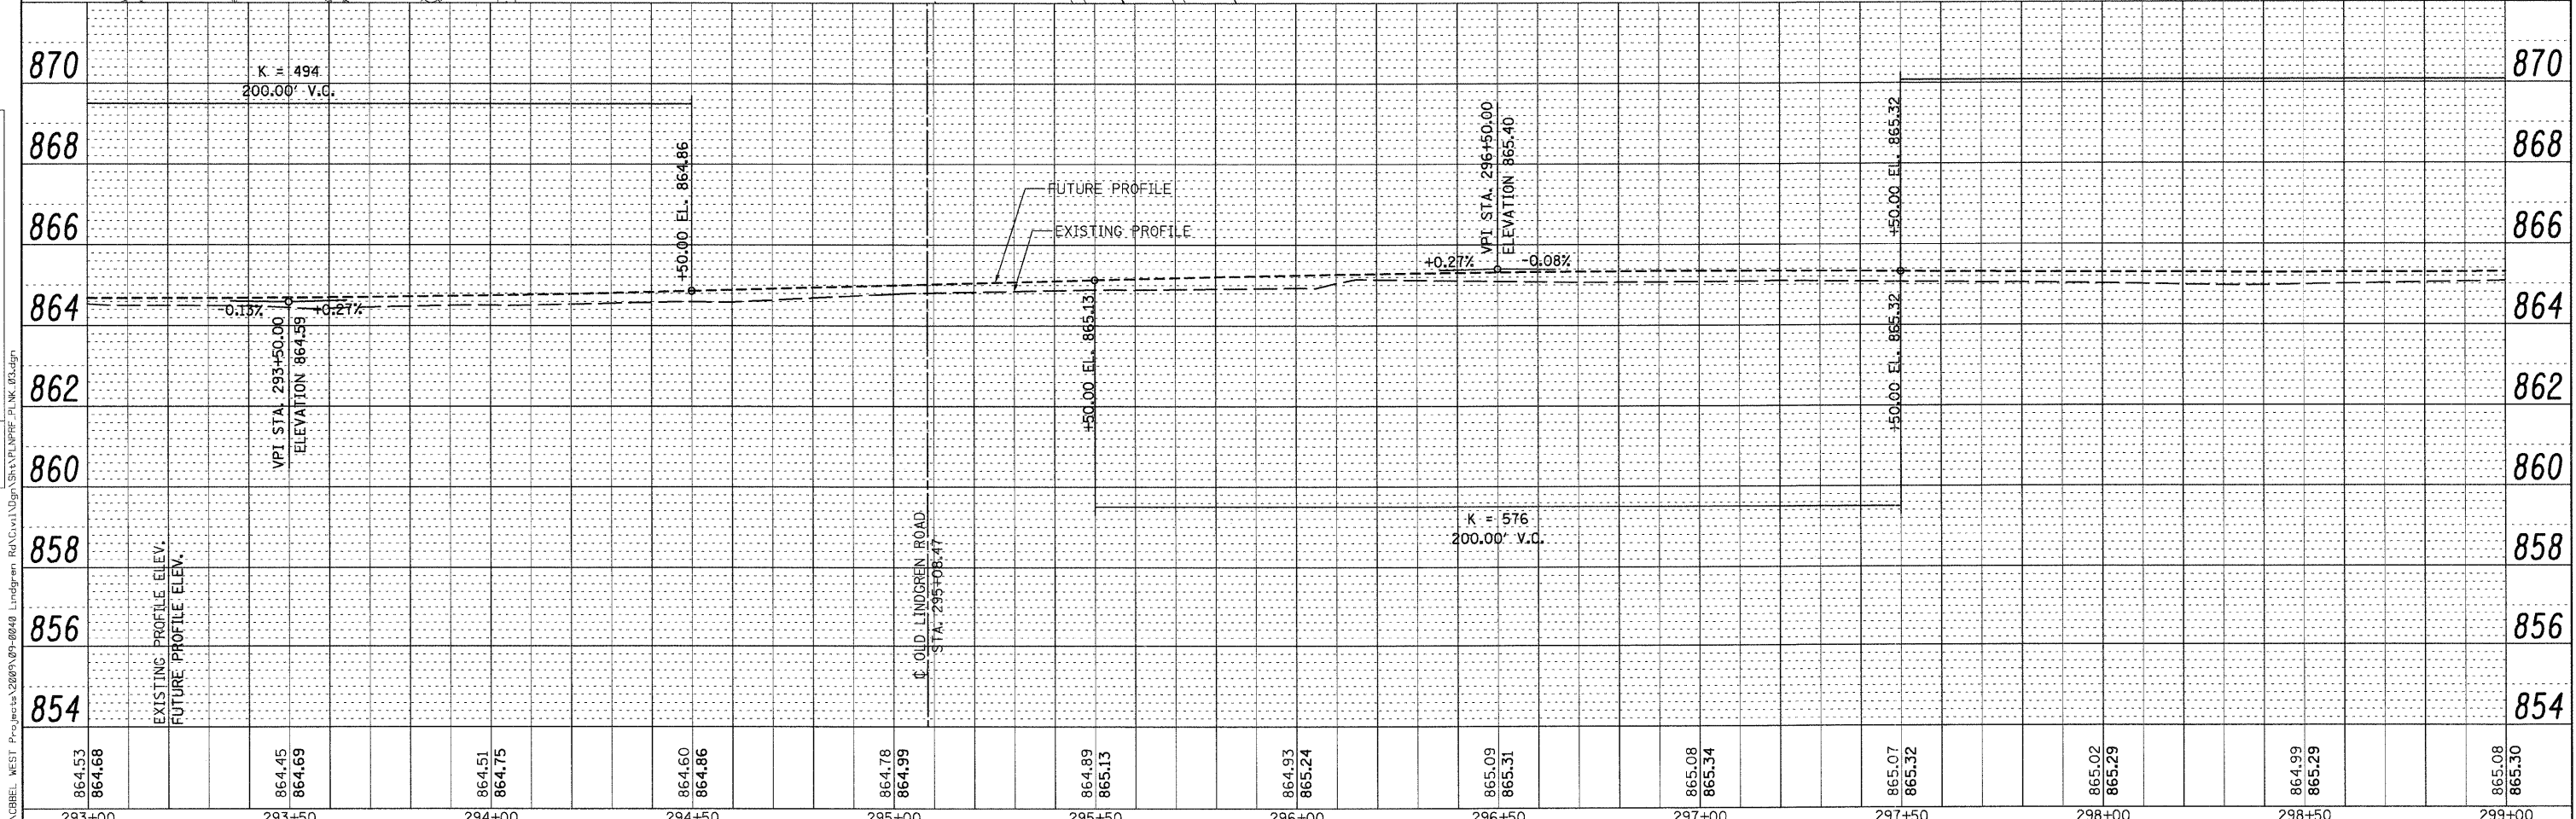


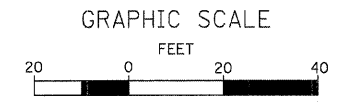

PLAN	SURVEYED	DATE
	GRADES CHECKED	
	ALIGNMENT CHECKED	
	RT. OF WAY CHECKED	
	NO. OF WAY CHECKED	
	NO. OF WAY CHECKED	
	NO. OF WAY CHECKED	

PROFILE	SURVEYED	DATE
	GRADES CHECKED	
	ALIGNMENT CHECKED	
	RT. OF WAY CHECKED	
	NO. OF WAY CHECKED	
	NO. OF WAY CHECKED	
	NO. OF WAY CHECKED	

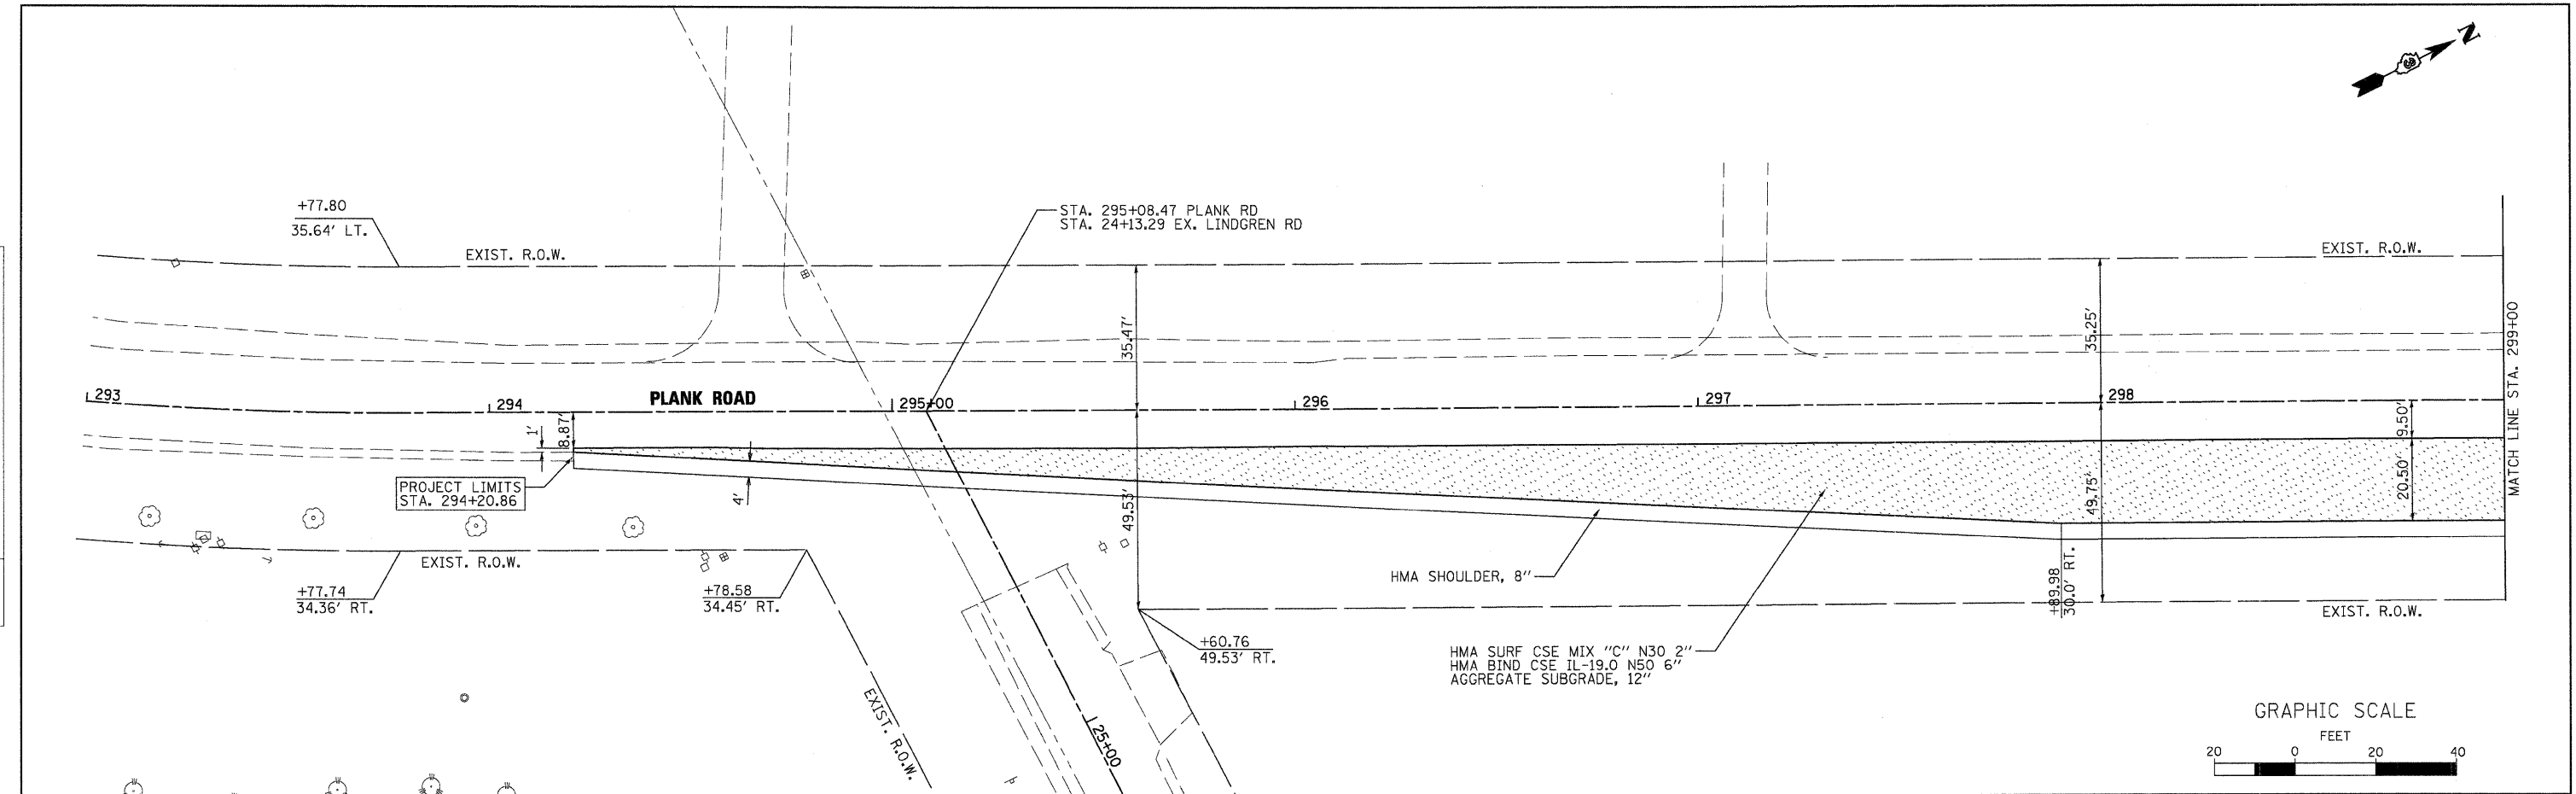

864.53 864.68	864.45 864.69	864.51 864.75	864.60 864.86	864.78 864.99	864.89 865.13	864.93 865.24	865.09 865.31	865.08 865.34	865.07 865.32	865.02 865.29	864.99 865.29	865.08 865.30
293+00	293+50	294+00	294+50	295+00	295+50	296+00	296+50	297+00	297+50	298+00	298+50	299+00

**WBS** WILLS BURKE KELSEY ASSOCIATES LTD.  
116 West Main Street, Suite 201  
St. Charles, Illinois 60174  
(630) 443-7765

USER NAME = #USER#	DESIGNED - KMA	REVISED -
DRAWN - NDP	CHECKED - SBP	DATE - 10/1/09
PLT SCALE = H1"=20', V1"=2'		
PLT DATE = 10/25/2009		

**STATE OF ILLINOIS  
DEPARTMENT OF TRANSPORTATION**

**PLAN & PROFILE  
PLANK ROAD**

SCALE: H1"=20', V1"=2' SHEET NO. 17 OF 54 SHEETS STA. 294+20.86 TO STA. 299+00.00

F.A.U. RTE.	SECTION	COUNTY	TOTAL SHEETS	SHEET NO.
5369	09-00068-00-FP	DEKALB	54	17
FED. ROAD DIST. NO. 3 ILLINOIS FED. AID PROJECT			CONTRACT NO. 87406	

FILE NAME = F:\CBBEL\WEST Projects\2009\09-0640 Lindgren Rd\Civil\Drawings\PLANK.PLK.03.dgn