
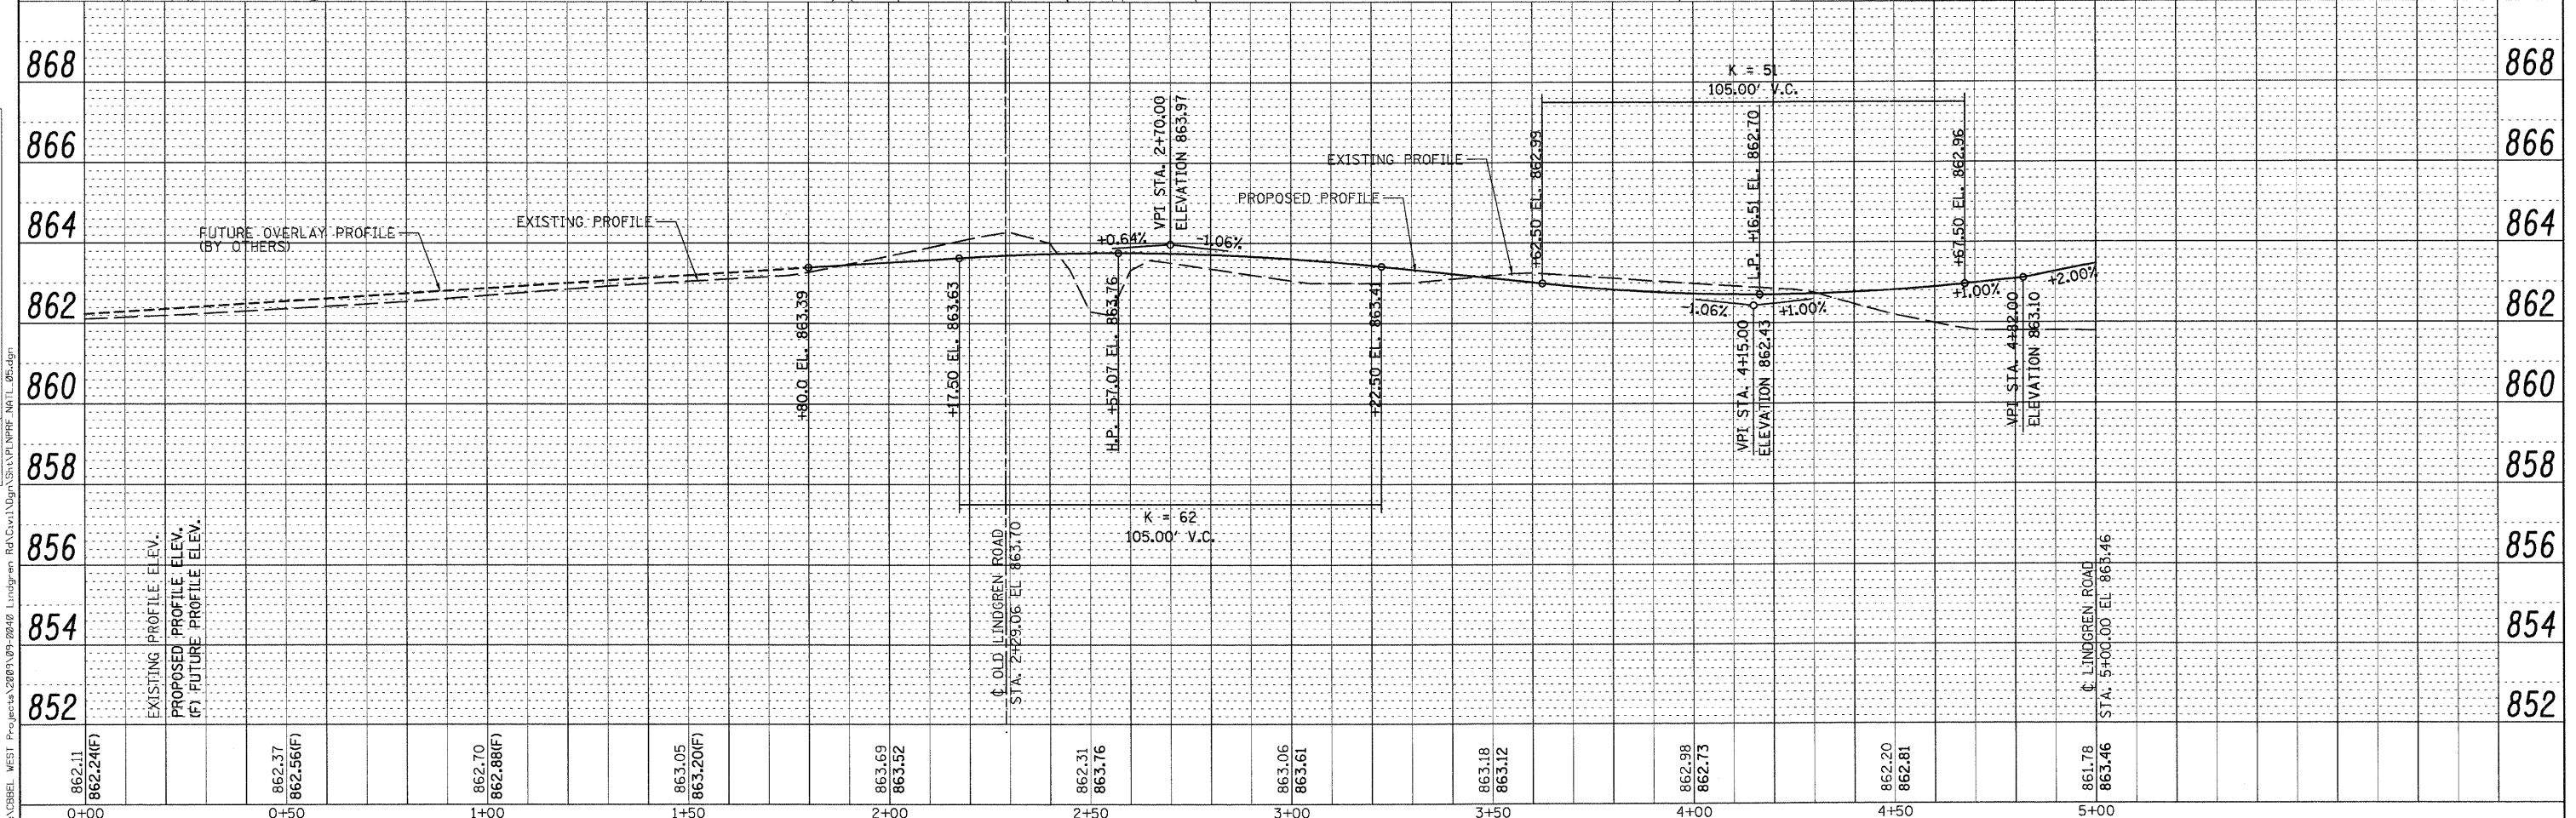


PLAN	SURVEYED	DATE
	ALIGNED	BY
	CHECKED	
	RT. OF WAY CHECKED	
	NO. OF FILE NAME	

PROFILE	SURVEYED	DATE
	GRADES CHECKED	BY
	IS.M. NOTED	
	STRUCTURE NOTATIONS CHRD	

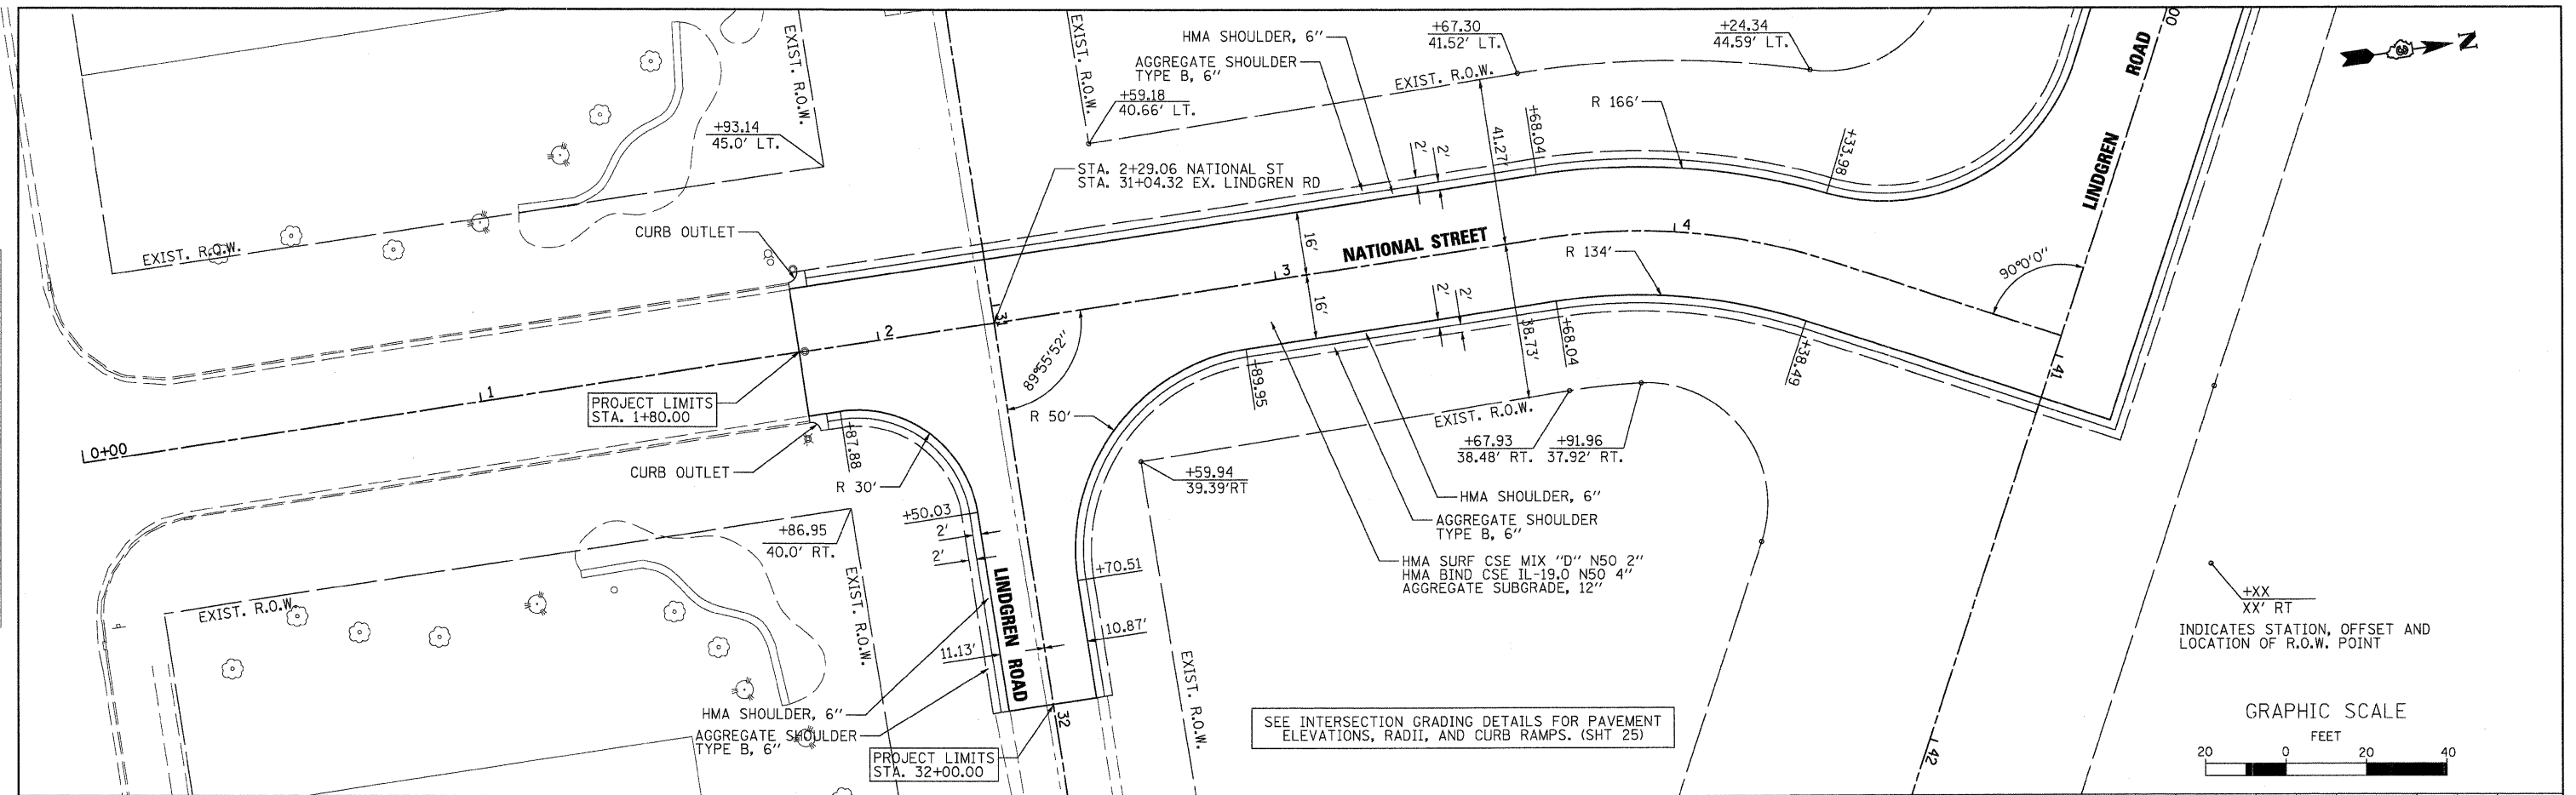

862.11 862.24(F)	862.37 862.56(F)	862.70 862.88(F)	863.05 863.20(F)	863.69 863.52	862.31 863.76	863.06 863.61	863.18 863.12	862.98 862.73	862.20 862.81	861.78 863.46
0+00	0+50	1+00	1+50	2+00	2+50	3+00	3+50	4+00	4+50	5+00

WILLS BURKE KELSEY ASSOCIATES LTD.
110 West Main Street, Suite 201
St. Charles, Illinois 60174
(630) 443-7755

USER NAME = #USER#	DESIGNED - KMA	REVISED -
PLLOT SCALE = H1"=20', V1"=2'	DRAWN - NDP	REVISED -
PLLOT DATE = 10/26/2009	CHECKED - SBP	REVISED -
	DATE - 10/1/09	REVISED -

**STATE OF ILLINOIS
DEPARTMENT OF TRANSPORTATION**

**PLAN & PROFILE
NATIONAL STREET**

SCALE: H1"=20', V1"=2' SHEET NO. 19 OF 54 SHEETS STA. 1+80.00 TO STA. 5+00.00

F.A.U. RTE.	SECTION	COUNTY	TOTAL SHEETS	SHEET NO.
5369	09-00068-00-FP	DEKALB	54	19
FED. ROAD DIST. NO. 3 ILLINOIS FED. AID PROJECT			CONTRACT NO. 87406	