
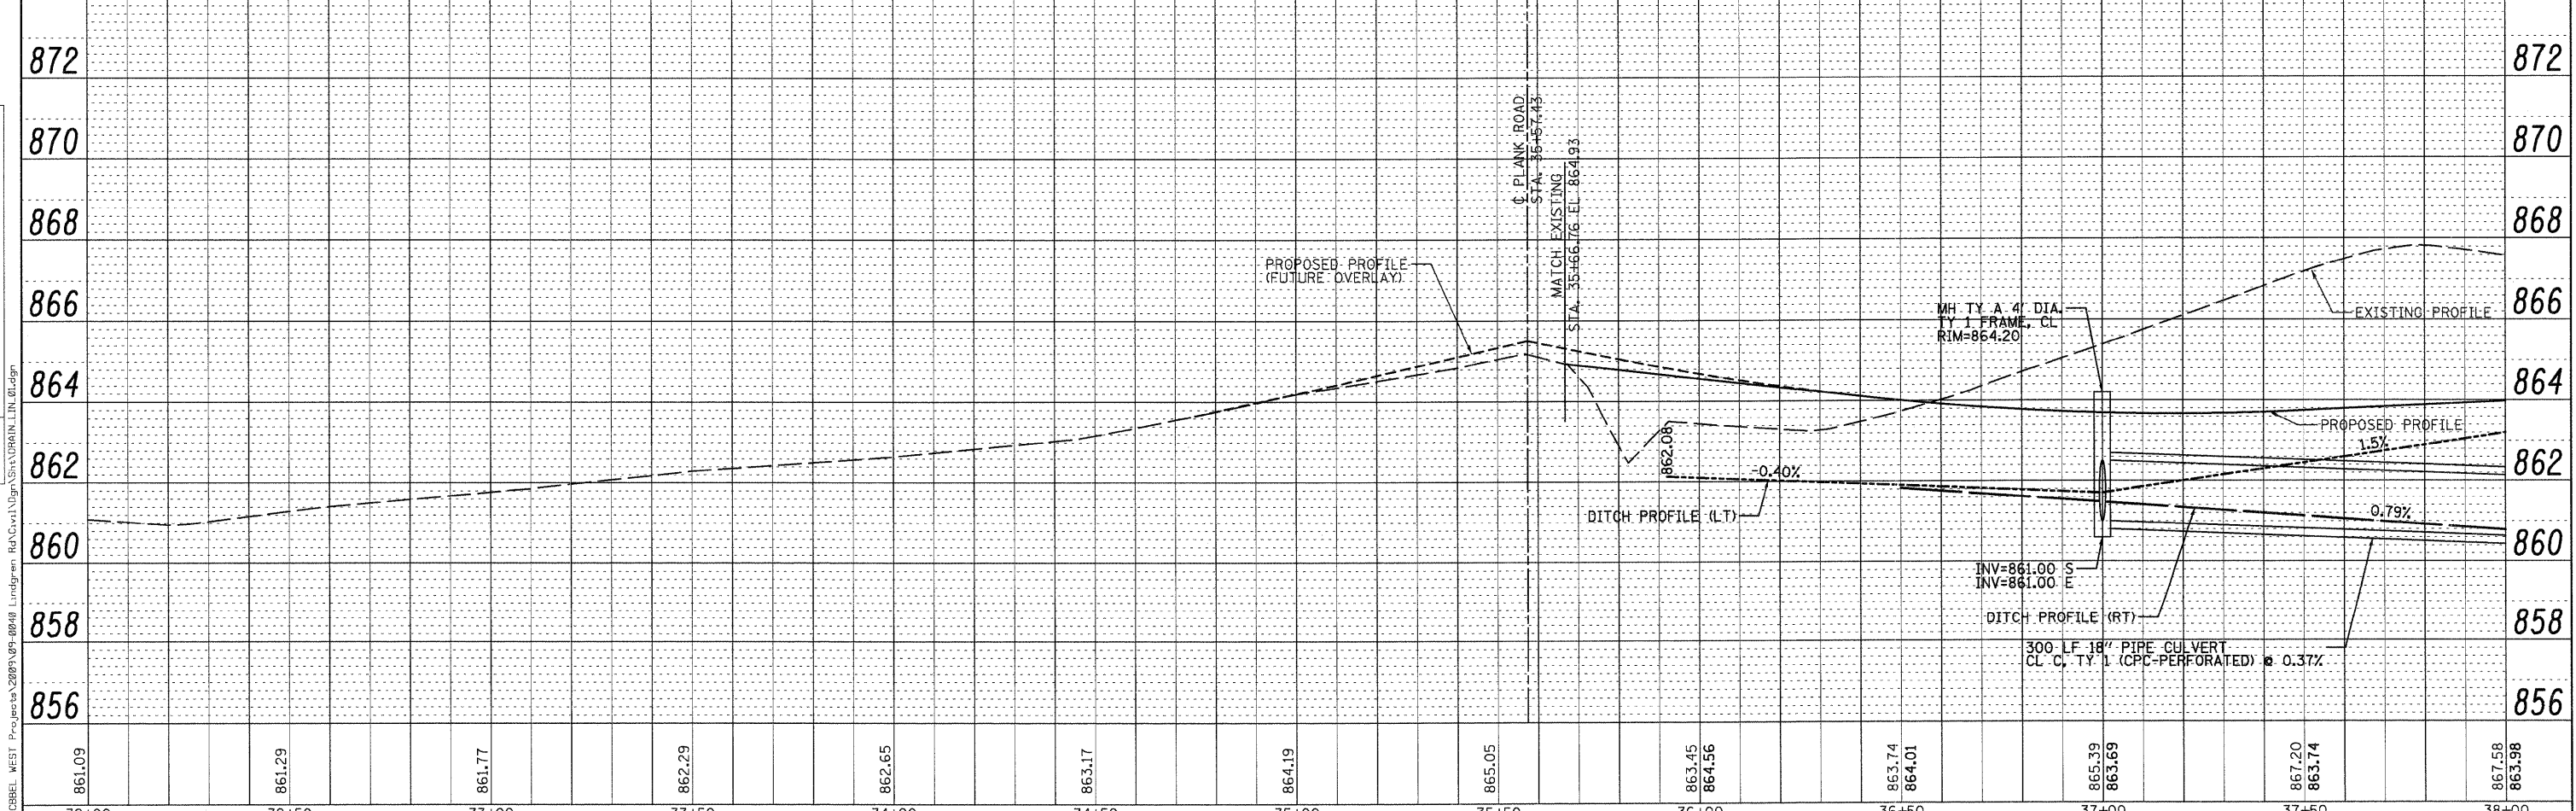


PLAN	SURVEYED	DATE
	NOTE BOOK	BY
	NO.	
	NO. OF WAY CHECKED	
	ADD FILE NAME	

PROFILE	SURVEYED	DATE
	GRADES CHECKED	BY
	ISAM. NOTED	
	STRUCTURE NOTATIONS OK'D	
	NO.	

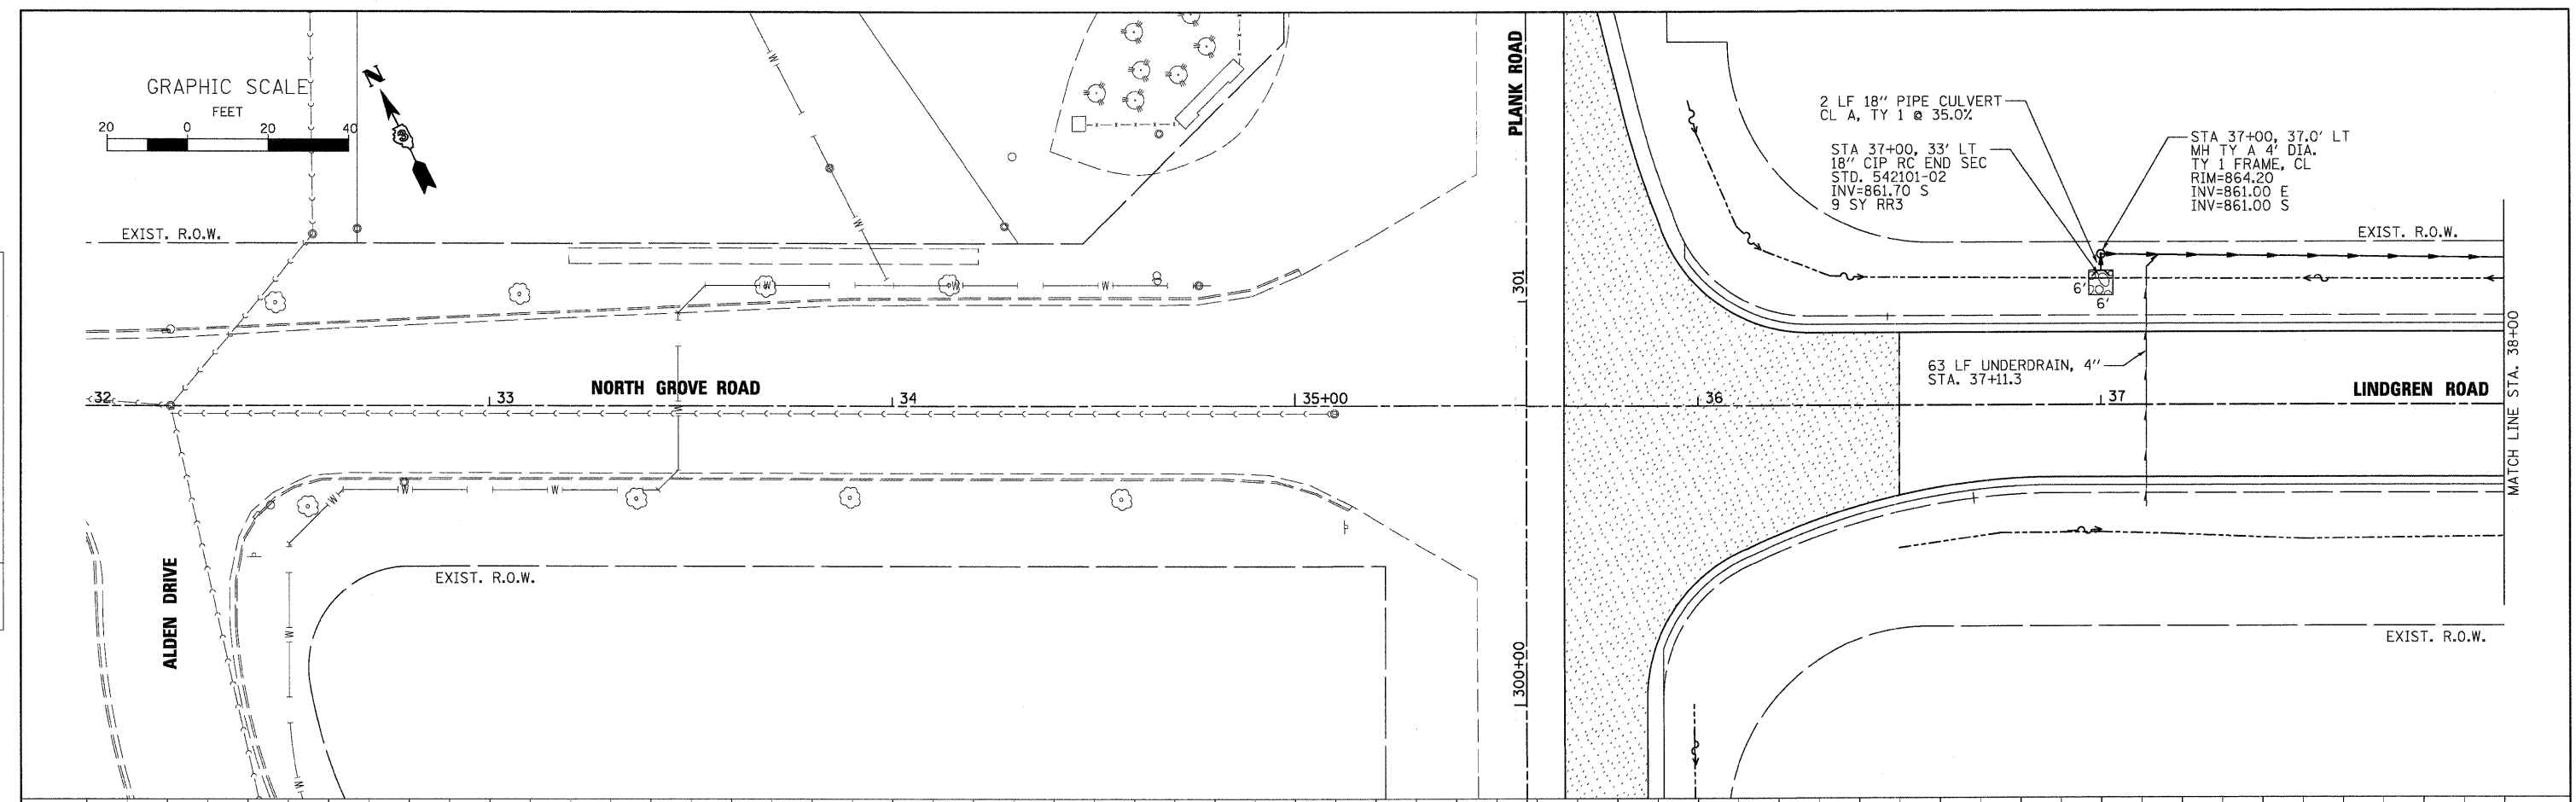

861.09	861.29	861.77	862.29	862.65	863.17	864.19	865.05	863.45	864.56	863.74	864.01	865.39	863.69	867.20	863.74	867.58	863.98
32+00	32+50	33+00	33+50	34+00	34+50	35+00	35+50	36+00	36+50	37+00	37+50	38+00					

WBK WILLS BURKE KELSEY ASSOCIATES LTD.
 116 West Main Street, Suite 201
 St. Charles, Illinois 60174
 (630) 443-7755

USER NAME = #USER#	DESIGNED -	REVISED -
PLOT SCALE = H1/1"=20', V1/1"=2'	DRAWN -	REVISED -
PLOT DATE = 10/28/2009	CHECKED -	REVISED -
	DATE -	REVISED -

**STATE OF ILLINOIS
 DEPARTMENT OF TRANSPORTATION**

**DRAINAGE AND UTILITIES
 LINDGREN ROAD**

SCALE H1/1"=20', V1/1"=2' SHEET NO. 20 OF 54 SHEETS STA. TO STA.

F.A. RTE.	SECTION	COUNTY	TOTAL SHEETS	SHEET NO.
5369	09-00068-00-FP	DEKALB	54	20
FED. ROAD DIST. NO. 3 ILLINOIS FED. AID PROJECT			CONTRACT NO. 87406	