
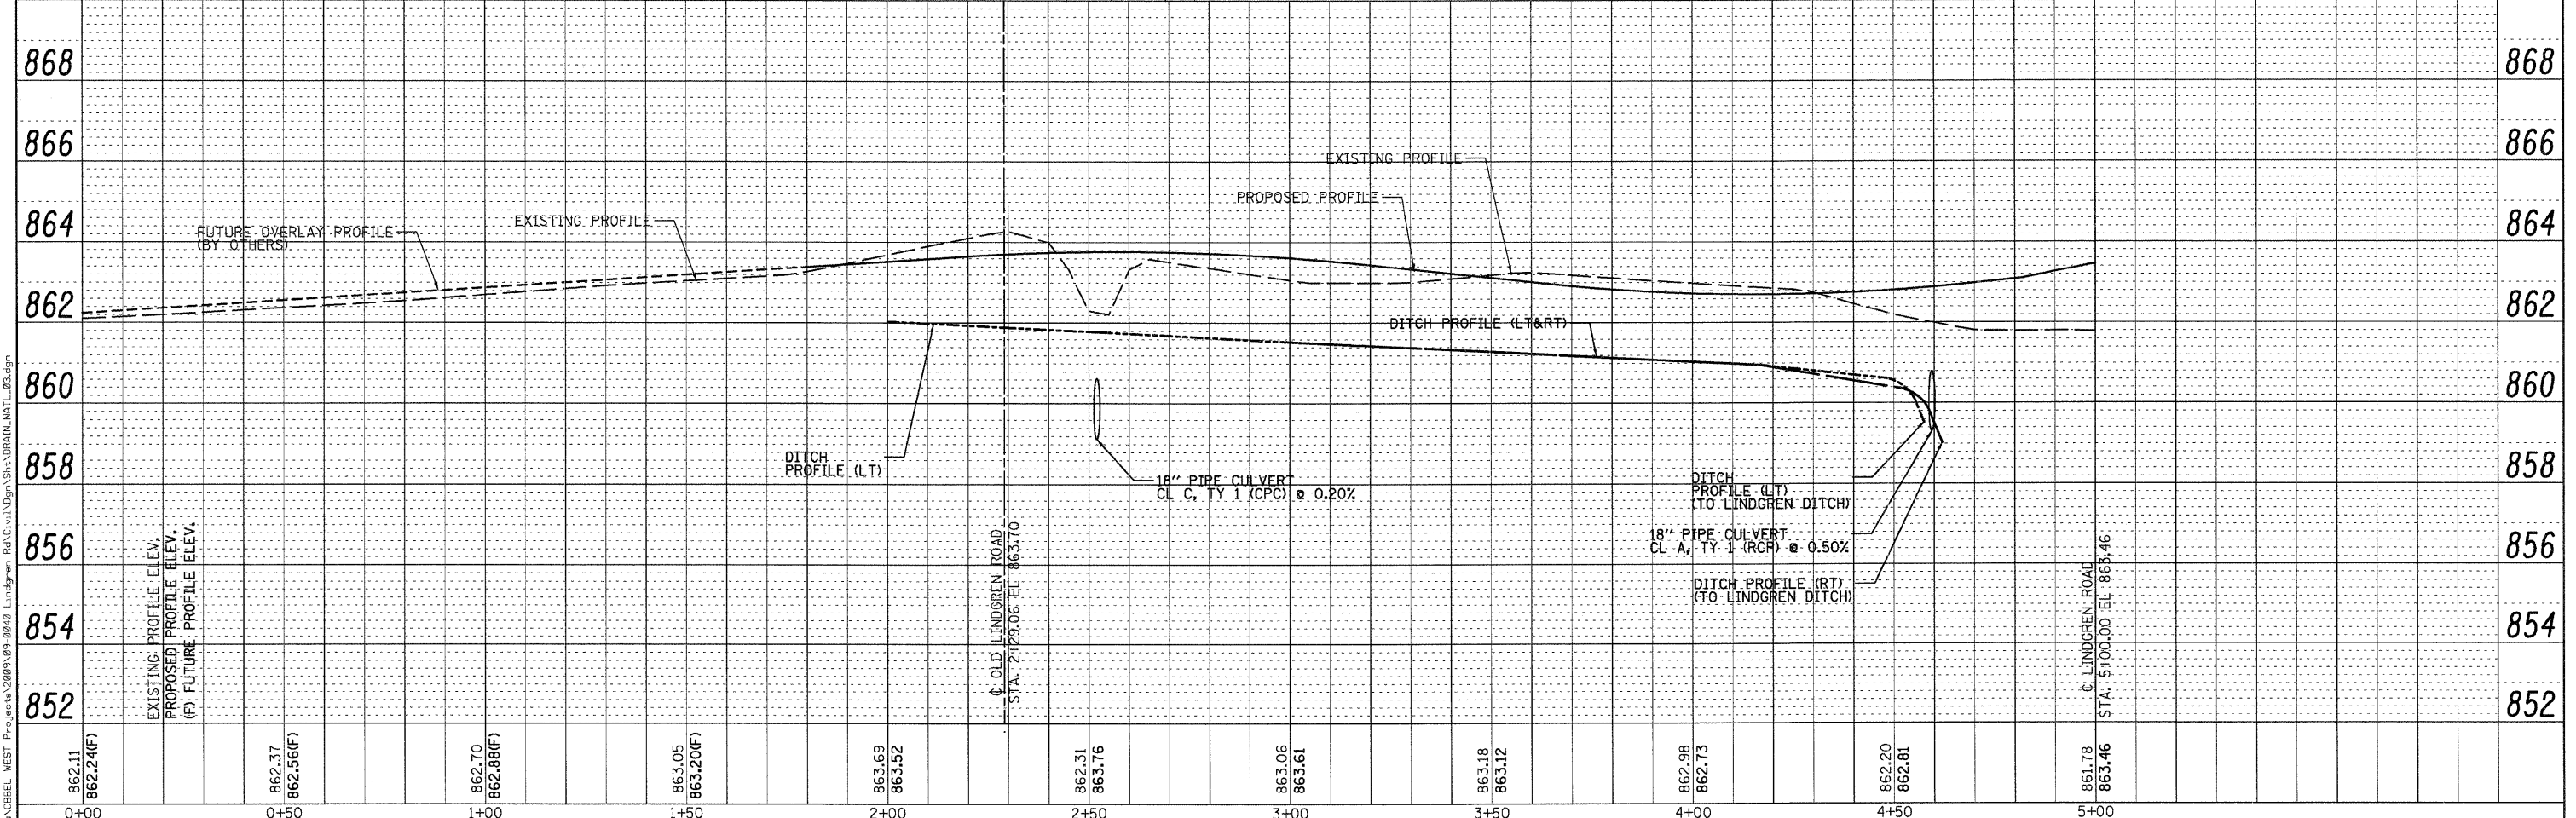
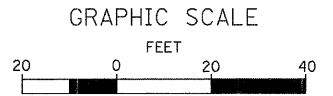


DATE	
BY	
SURVEYED	
ALIGNED	
CHECKED	
RT. OF WAY CHECKED	
NO. CAD FILE NAME	
PLAN	
NOTE BOOK	
NO.	

DATE	
BY	
SURVEYED	
GRADES CHECKED	
NO. B.M. NOTED	
STRUCTURE NOTATIONS	
PROFILE	
NOTE BOOK	
NO.	

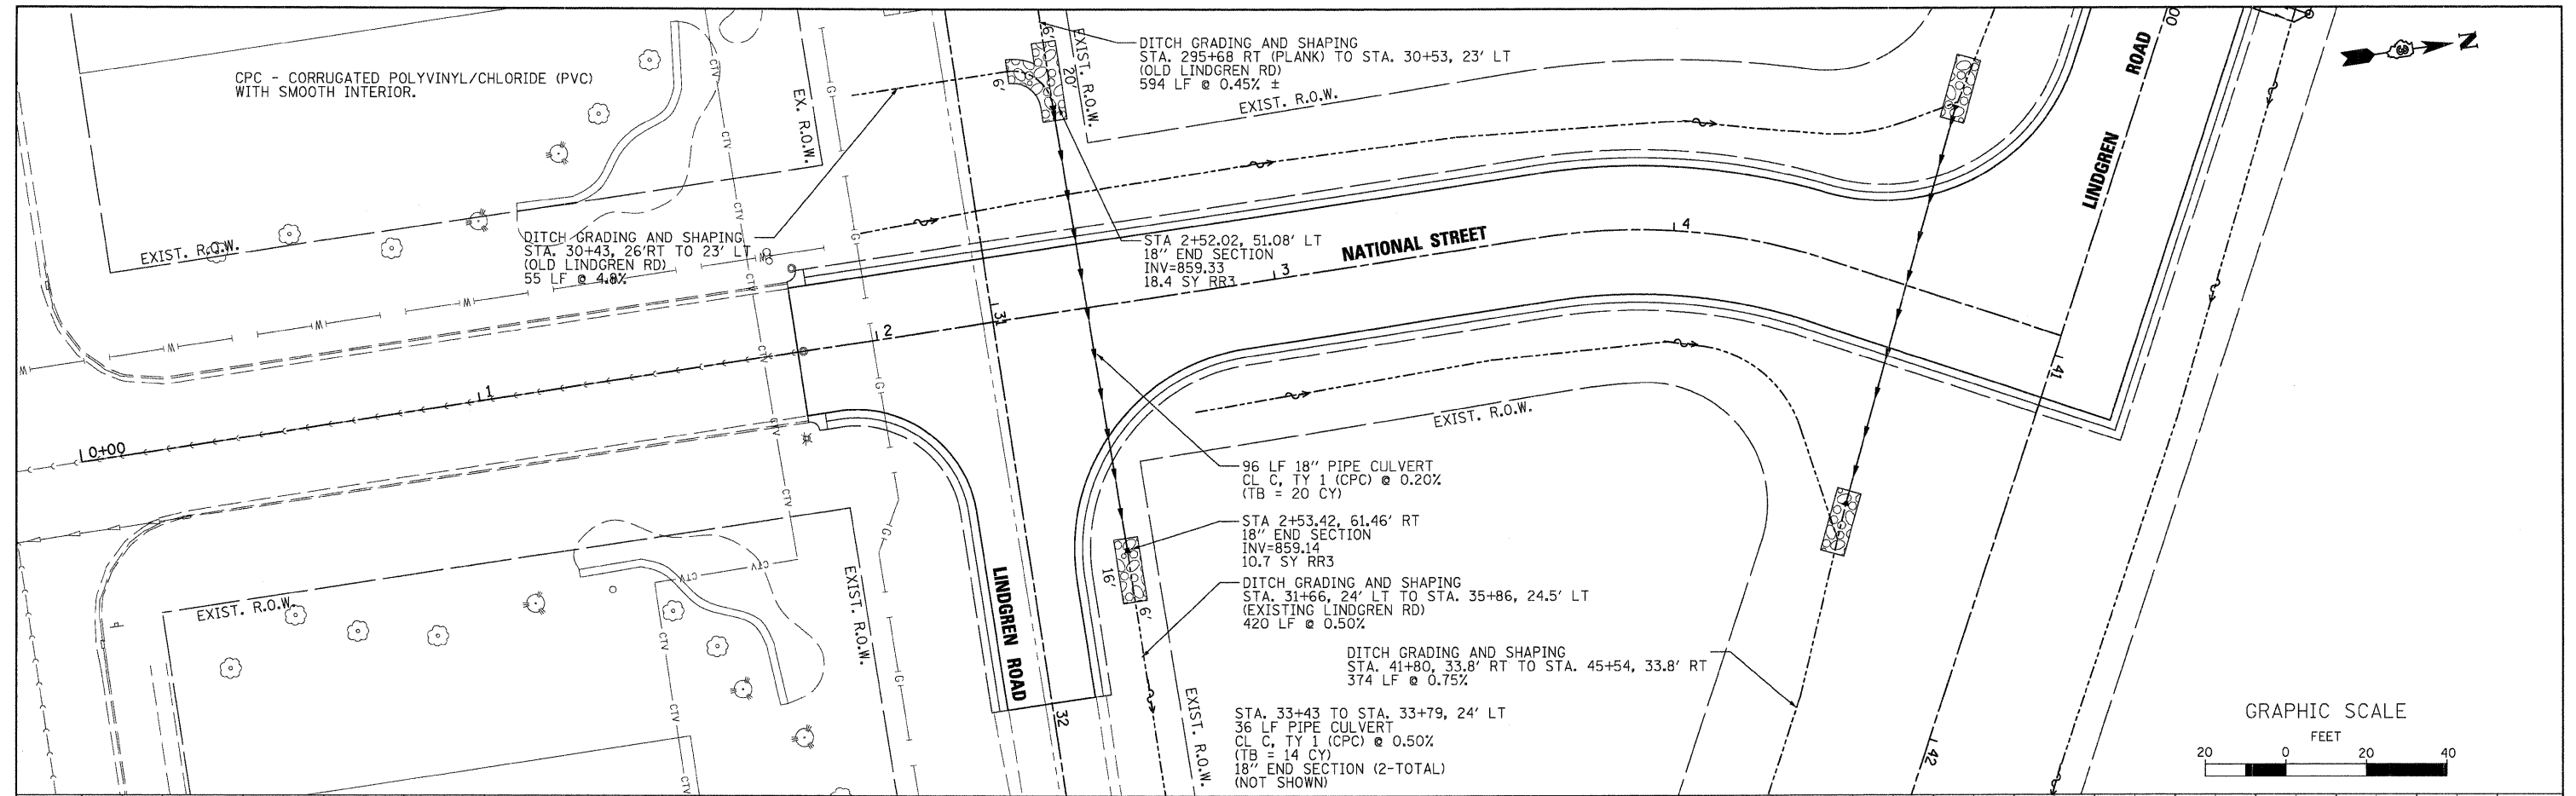

862.11 862.24(F)	862.37 862.56(F)	862.70 862.88(F)	863.05 863.20(F)	863.69 863.52	862.31 863.76	863.06 863.61	863.18 863.12	862.98 862.73	862.20 862.81	861.78 863.46
0+00	0+50	1+00	1+50	2+00	2+50	3+00	3+50	4+00	4+50	5+00

**WILLS BURKE KELSEY ASSOCIATES LTD.**  
116 West Main Street, Suite 201  
St. Charles, Illinois 60174  
(630) 443-7766

USER NAME = suser*	DESIGNED - KMA	REVISED -
PLOT SCALE = H1"=20', V1"=2"	DRAWN - NDP	REVISED -
PLOT DATE = 10/28/2009	CHECKED - SBP	REVISED -
	DATE - 10/1/09	REVISED -

**STATE OF ILLINOIS  
DEPARTMENT OF TRANSPORTATION**

**DRAINAGE AND UTILITIES  
NATIONAL STREET**

SCALE: H1"=20', V1"=2" SHEET NO. 22 OF 54 SHEETS STA. TO STA.

F.A.U. RT#	SECTION	COUNTY	TOTAL SHEETS	SHEET NO.
5369	09-00068-00-FP	DEKALB	54	22
FED. ROAD DIST. NO. 3 [ILLINOIS] FED. AID PROJECT			CONTRACT NO. 87406	