


DATE	
BY	
SURVEYED	
PLOTTED	
NOTE BOOK	
AREAS CHECKED	
NO.	

DATE	
BY	
SURVEYED	
PLOTTED	
NOTE BOOK	
AREAS CHECKED	
NO.	

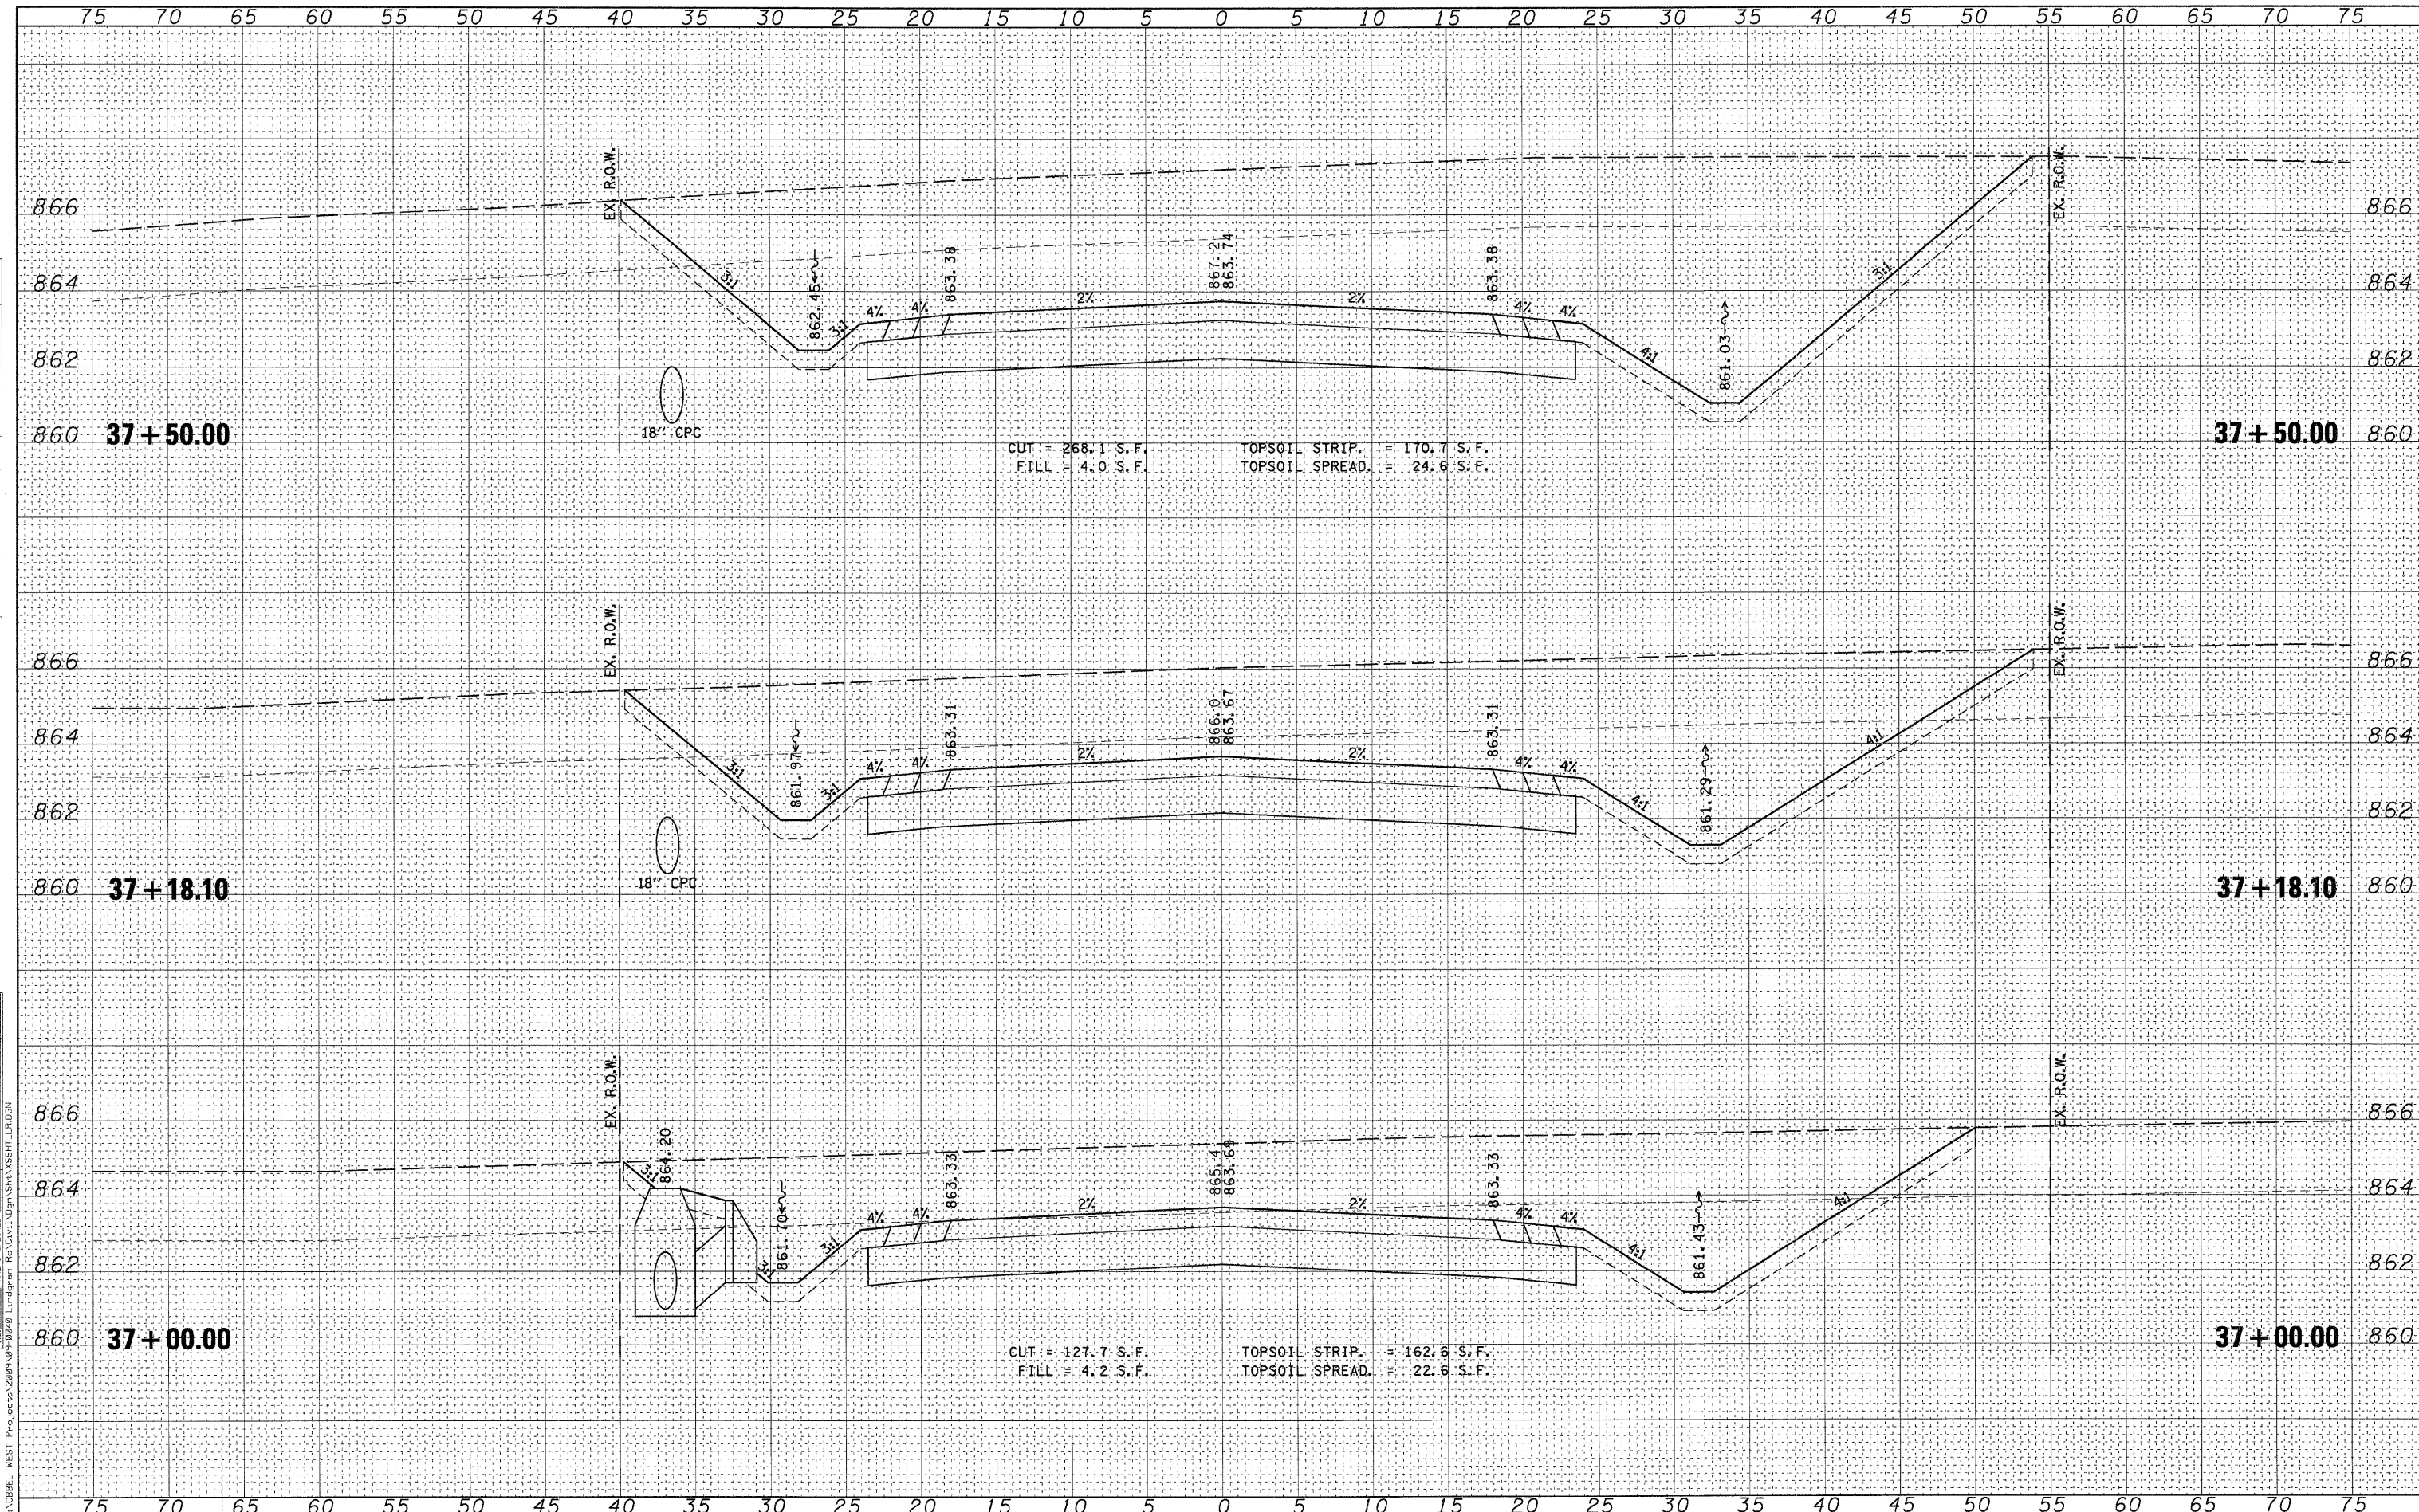

FILE NAME = F:\LINDREN\WEST Projects\2009\09-0048 Lindgren Rd\G1v11\Drawn\Sh-XSSHT_LR.DGN

WILLS BURKE KELSEY ASSOCIATES LTD.
 116 West Main Street, Suite 201
 St. Charles, Illinois 60174
 (630) 443-7755

USER NAME = \$USER\$	DESIGNED - KMA	REVISED -
	DRAWN - NDP	REVISED -
PLOT SCALE = H:1"=5', V:1"=2'	CHECKED - SBP	REVISED -
PLOT DATE = 10/27/2009	DATE - 10/1/09	REVISED -

**STATE OF ILLINOIS
 DEPARTMENT OF TRANSPORTATION**

**CROSS SECTIONS
 LINDGREN ROAD**

SCALE: H:1"=5', V:1"=2' SHEET NO. OF 54 SHEETS STA. 37+00.00 TO STA. 37+50.00

F.A. RTE.	SECTION	COUNTY	TOTAL SHEETS	SHEET NO.
5369	09-00068-00-FP	DEKALB	54	38
CONTRACT NO. 87406				
FED. ROAD DIST. NO. 3 ILLINOIS FED. AID PROJECT				