


FINAL SURVEY	BY	DATE
SURVEYED		
PLOTTED		
NOTE BOOK		
AREAS CHECKED		
NO.		

ORIGINAL SURVEY	BY	DATE
SURVEYED		
PLOTTED		
NOTE BOOK		
AREAS CHECKED		
NO.		

FILE NAME = P:\CBBEL WEST Projects\2009\09-0848 Lindgren Rd\Cvt\09\Shk\XSBHT_LR.DGN

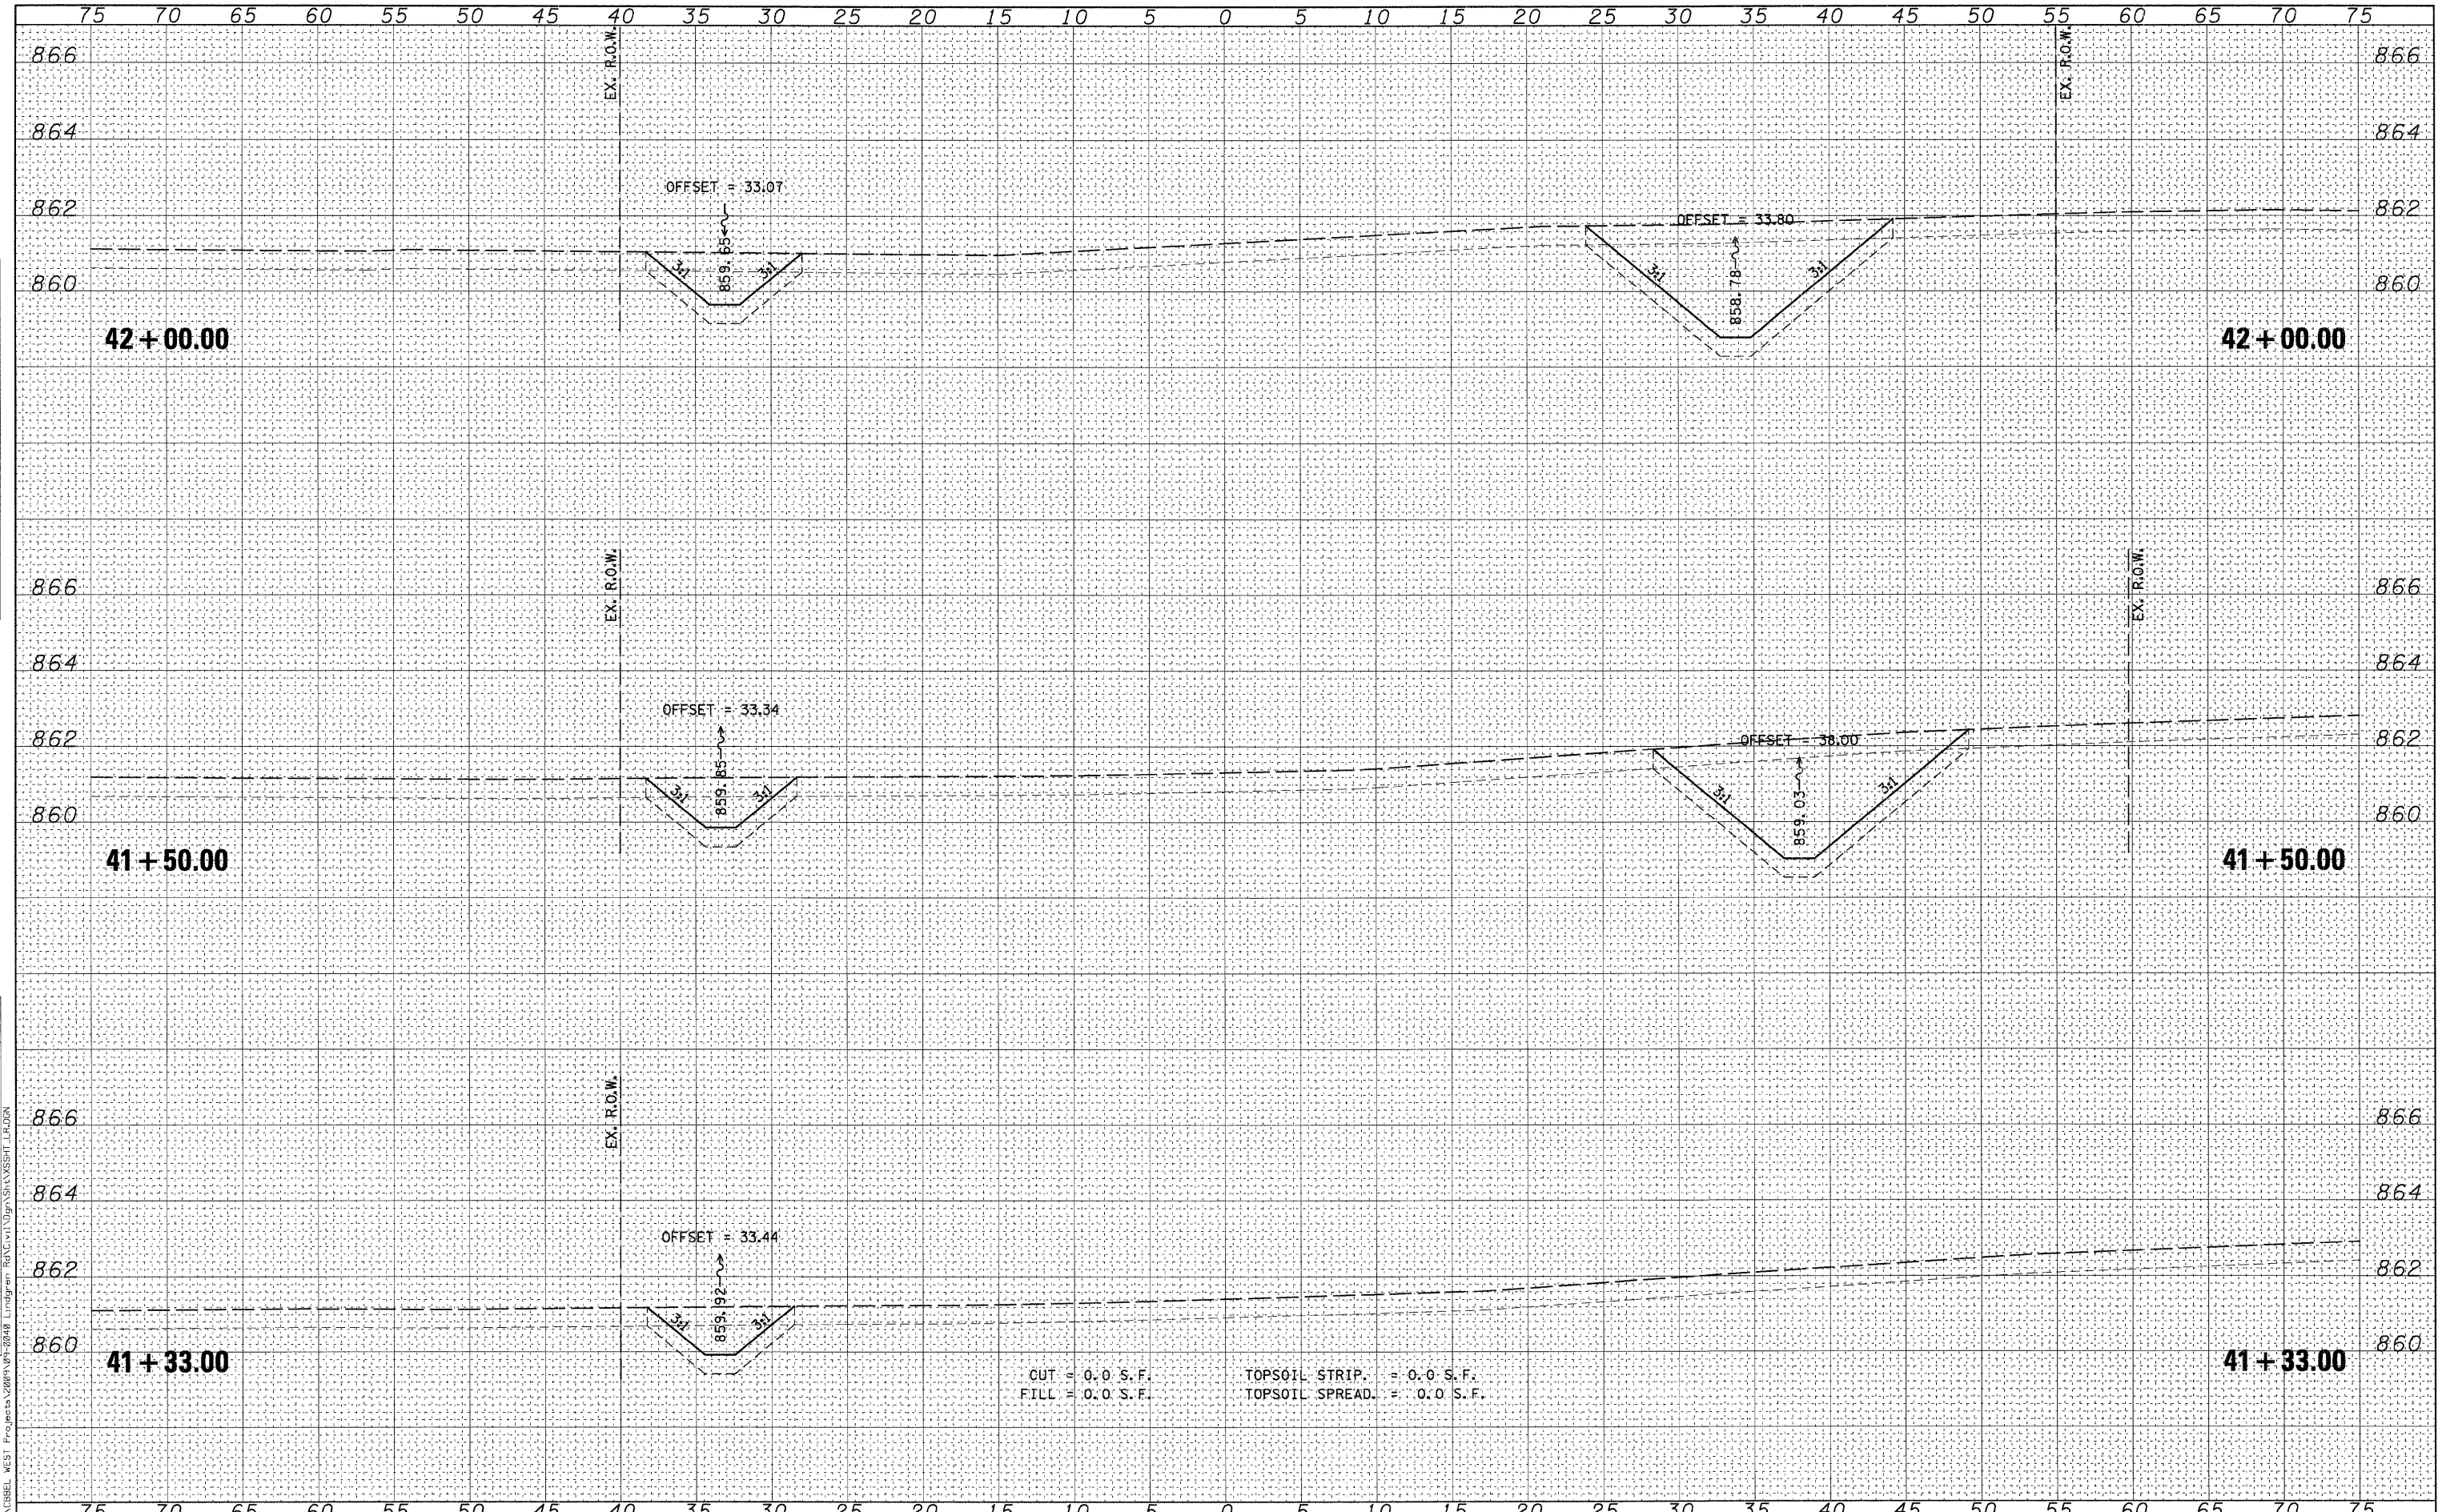

CUT = 0.0 S.F. TOPSOIL STRIP. = 0.0 S.F.
 FILL = 0.0 S.F. TOPSOIL SPREAD. = 0.0 S.F.

WBS **WILLS BURKE KELSEY ASSOCIATES LTD.**
 116 West Main Street, Suite 201
 St. Charles, Illinois 60174
 (630) 443-7755

USER NAME = sUSER	DESIGNED - KMA	REVISED -
PLOT SCALE = H1"=5', V1"=2'	DRAWN - NDP	REVISED -
PLOT DATE = 10/27/2009	CHECKED - SBP	REVISED -
	DATE - 10/1/09	REVISED -

STATE OF ILLINOIS
DEPARTMENT OF TRANSPORTATION

CROSS SECTIONS	
LINDGREN ROAD	
SCALE: H1"=5', V1"=2'	SHEET NO. OF 54 SHEETS
STA. 41+33.00	TO STA. 42+00.00

F.A. RTE.	SECTION	COUNTY	TOTAL SHEETS	SHEET NO.
5369	09-00068-00-FP	DEKALB	54	42
FED. ROAD DIST. NO. 3				ILLINOIS FED. AID PROJECT
CONTRACT NO. 87406				