


FINAL SURVEY	DATE
SURVEYED	
PLOTTED	
NOTE BOOK	
AREAS CHECKED	
NO.	

ORIGINAL SURVEY	DATE
SURVEYED	
PLOTTED	
NOTE BOOK	
AREAS CHECKED	
NO.	

FILE NAME = P:\CIBBELL WEST Projects\2009\09-2009 Lindgren Rd\Civil\Drawings\SSHT_LINDREN

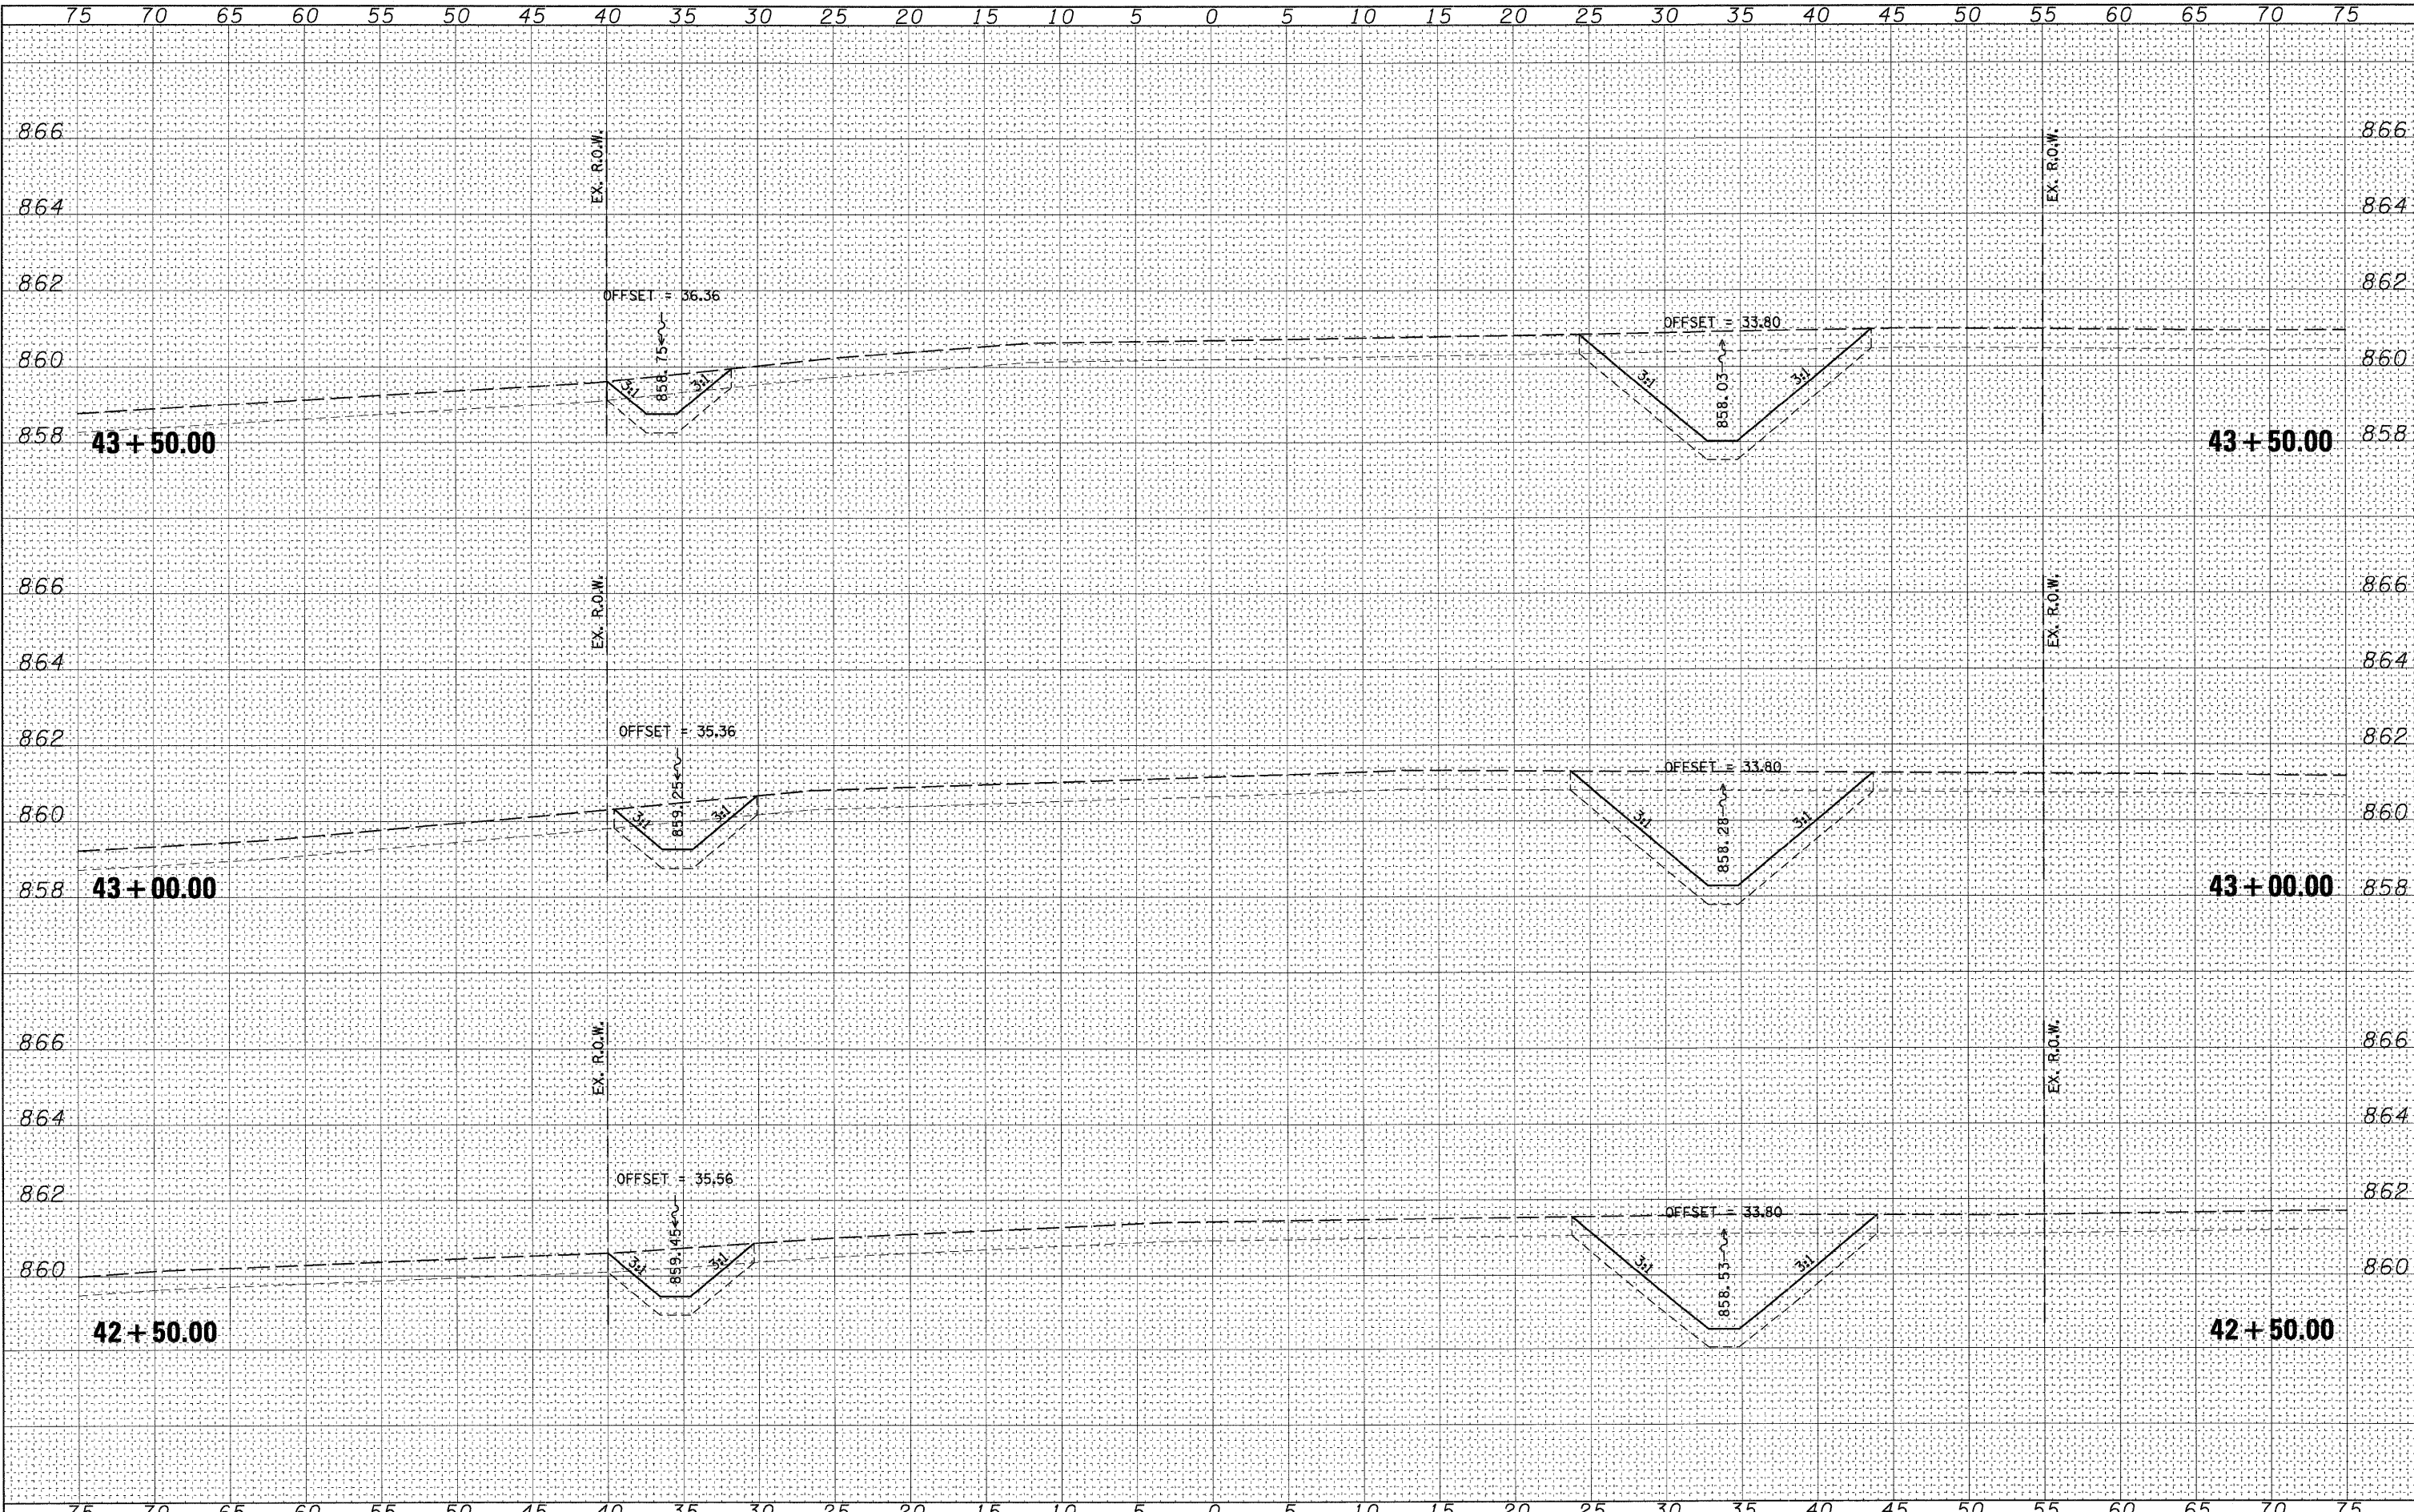

WILLS BURKE KELSEY ASSOCIATES LTD.
 116 West Main Street, Suite 201
 St. Charles, Illinois 60174
 (630) 443-7755

USER NAME = #USER#	DESIGNED - KMA	REVISED -
PLOT SCALE = H:1"=5', V:1"=2'	DRAWN - NDP	REVISED -
PLOT DATE = 10/27/2009	CHECKED - SBP	REVISED -
	DATE - 10/1/09	REVISED -

**STATE OF ILLINOIS
 DEPARTMENT OF TRANSPORTATION**

CROSS SECTIONS LINDGREN ROAD		
SCALE: H:1"=5', V:1"=2'	SHEET NO. OF 54 SHEETS	STA. 42+50.00 TO STA. 43+50.00

F.A. RTE.	SECTION	COUNTY	TOTAL SHEETS	SHEET NO.
5369	09-00068-00-FP	DEKALB	54	43
FED. ROAD DIST. NO. 3 ILLINOIS FED. AID PROJECT				

43 + 50.00

43 + 50.00

43 + 00.00

43 + 00.00

42 + 50.00

42 + 50.00