


FINAL SURVEY	DATE
SURVEYED	
PLOTTED	
NOTE BOOK	
AREAS CHECKED	
NO.	

ORIGINAL SURVEY	DATE
SURVEYED	
PLOTTED	
NOTE BOOK	
AREAS CHECKED	
NO.	

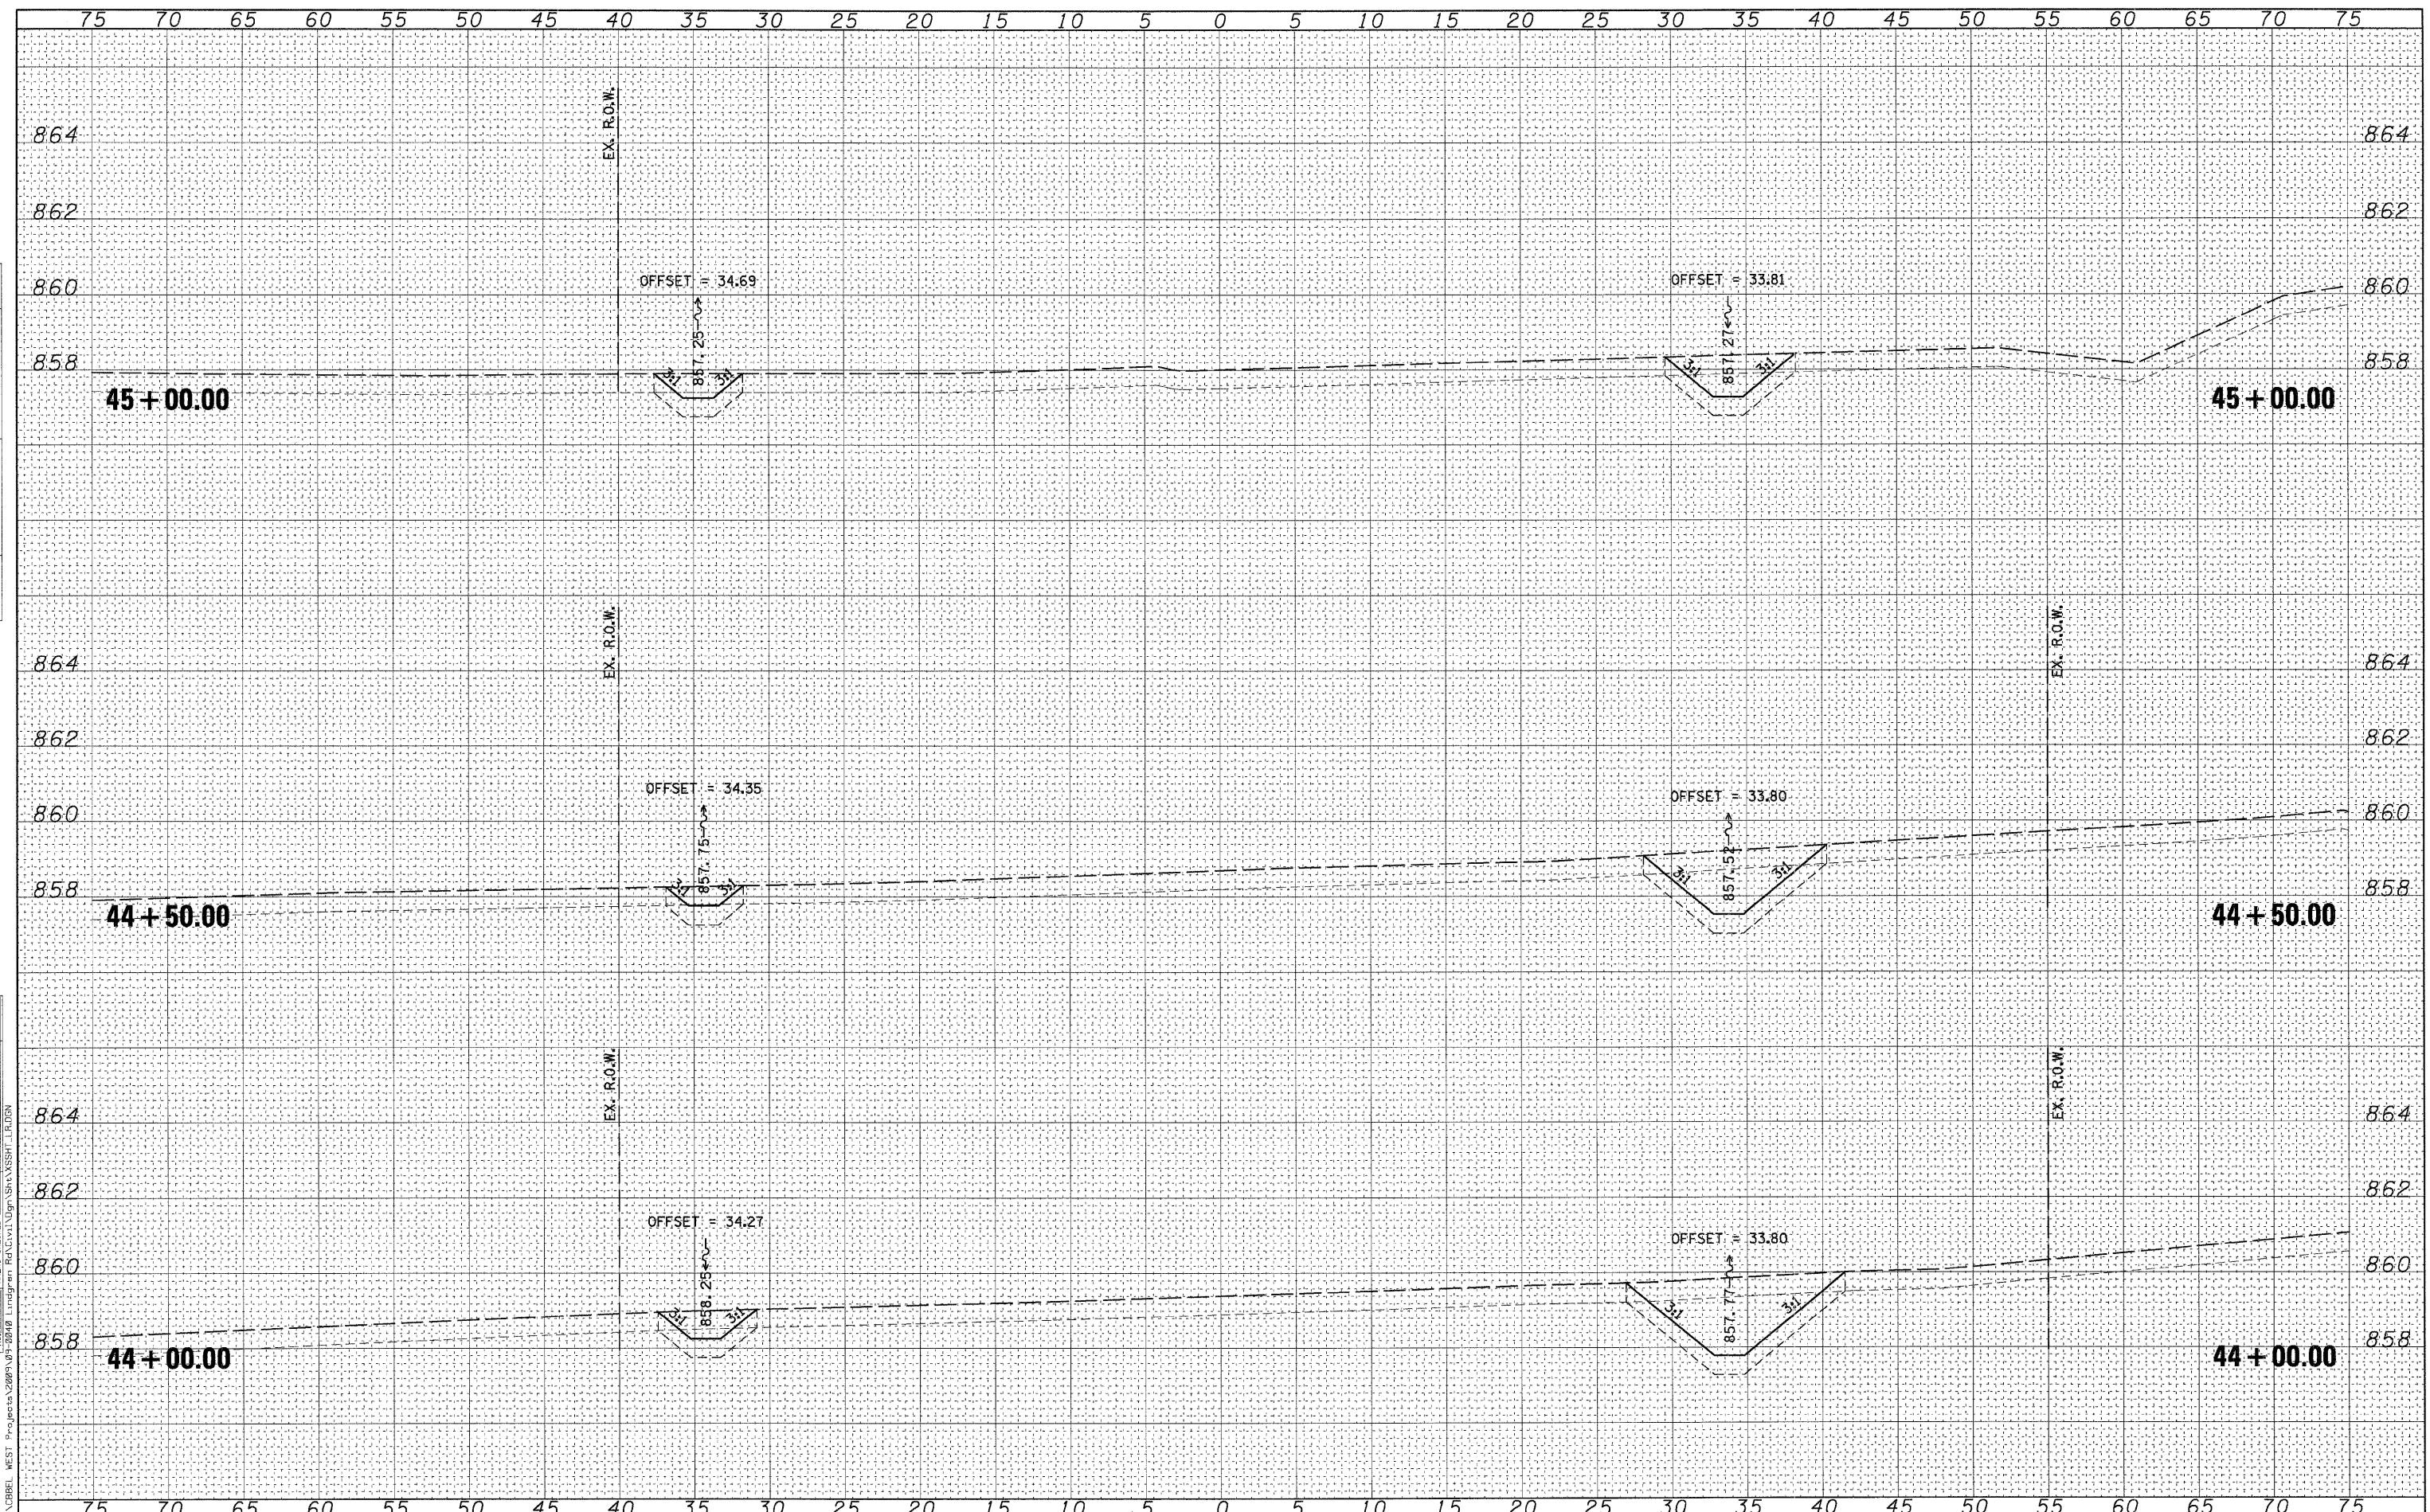

WILLS BURKE KELSEY ASSOCIATES LTD.
 116 West Main Street, Suite 201
 St. Charles, Illinois 60174
 (630) 443-7750

USER NAME = \$USERS	DESIGNED - KMA	REVISED -
PLOT SCALE = H:1"=5', V:1"=2'	DRAWN - NDP	REVISED -
PLOT DATE = 10/27/2009	CHECKED - SBP	REVISED -
	DATE - 10/1/09	REVISED -

STATE OF ILLINOIS
 DEPARTMENT OF TRANSPORTATION

CROSS SECTIONS	
LINDGREN ROAD	
SCALE: H:1"=5', V:1"=2'	SHEET NO. OF 54 SHEETS
STA. 44+00.00 TO STA. 45+00.00	

F.A. RTE.	SECTION	COUNTY	TOTAL SHEETS	SHEET NO.
5369	09-00068-00-FP	DEKALB	54	44
FED. ROAD DIST. NO. 3		ILLINOIS FED. AID PROJECT		
CONTRACT NO. 87406				