


FINAL SURVEY	BY	DATE
SURVEYED		
PLOTTED		
NOTE BOOK		
AREAS CHECKED		
AREAS CHECKED		

ORIGINAL SURVEY	BY	DATE
SURVEYED		
PLOTTED		
NOTE BOOK		
AREAS CHECKED		
AREAS CHECKED		

FILE NAME = F:\CBBEL WEST Projects\2009\09-20240 LINDSEY RD\Civil\Drawings\Sheet\XS\SBT_FR.DGN

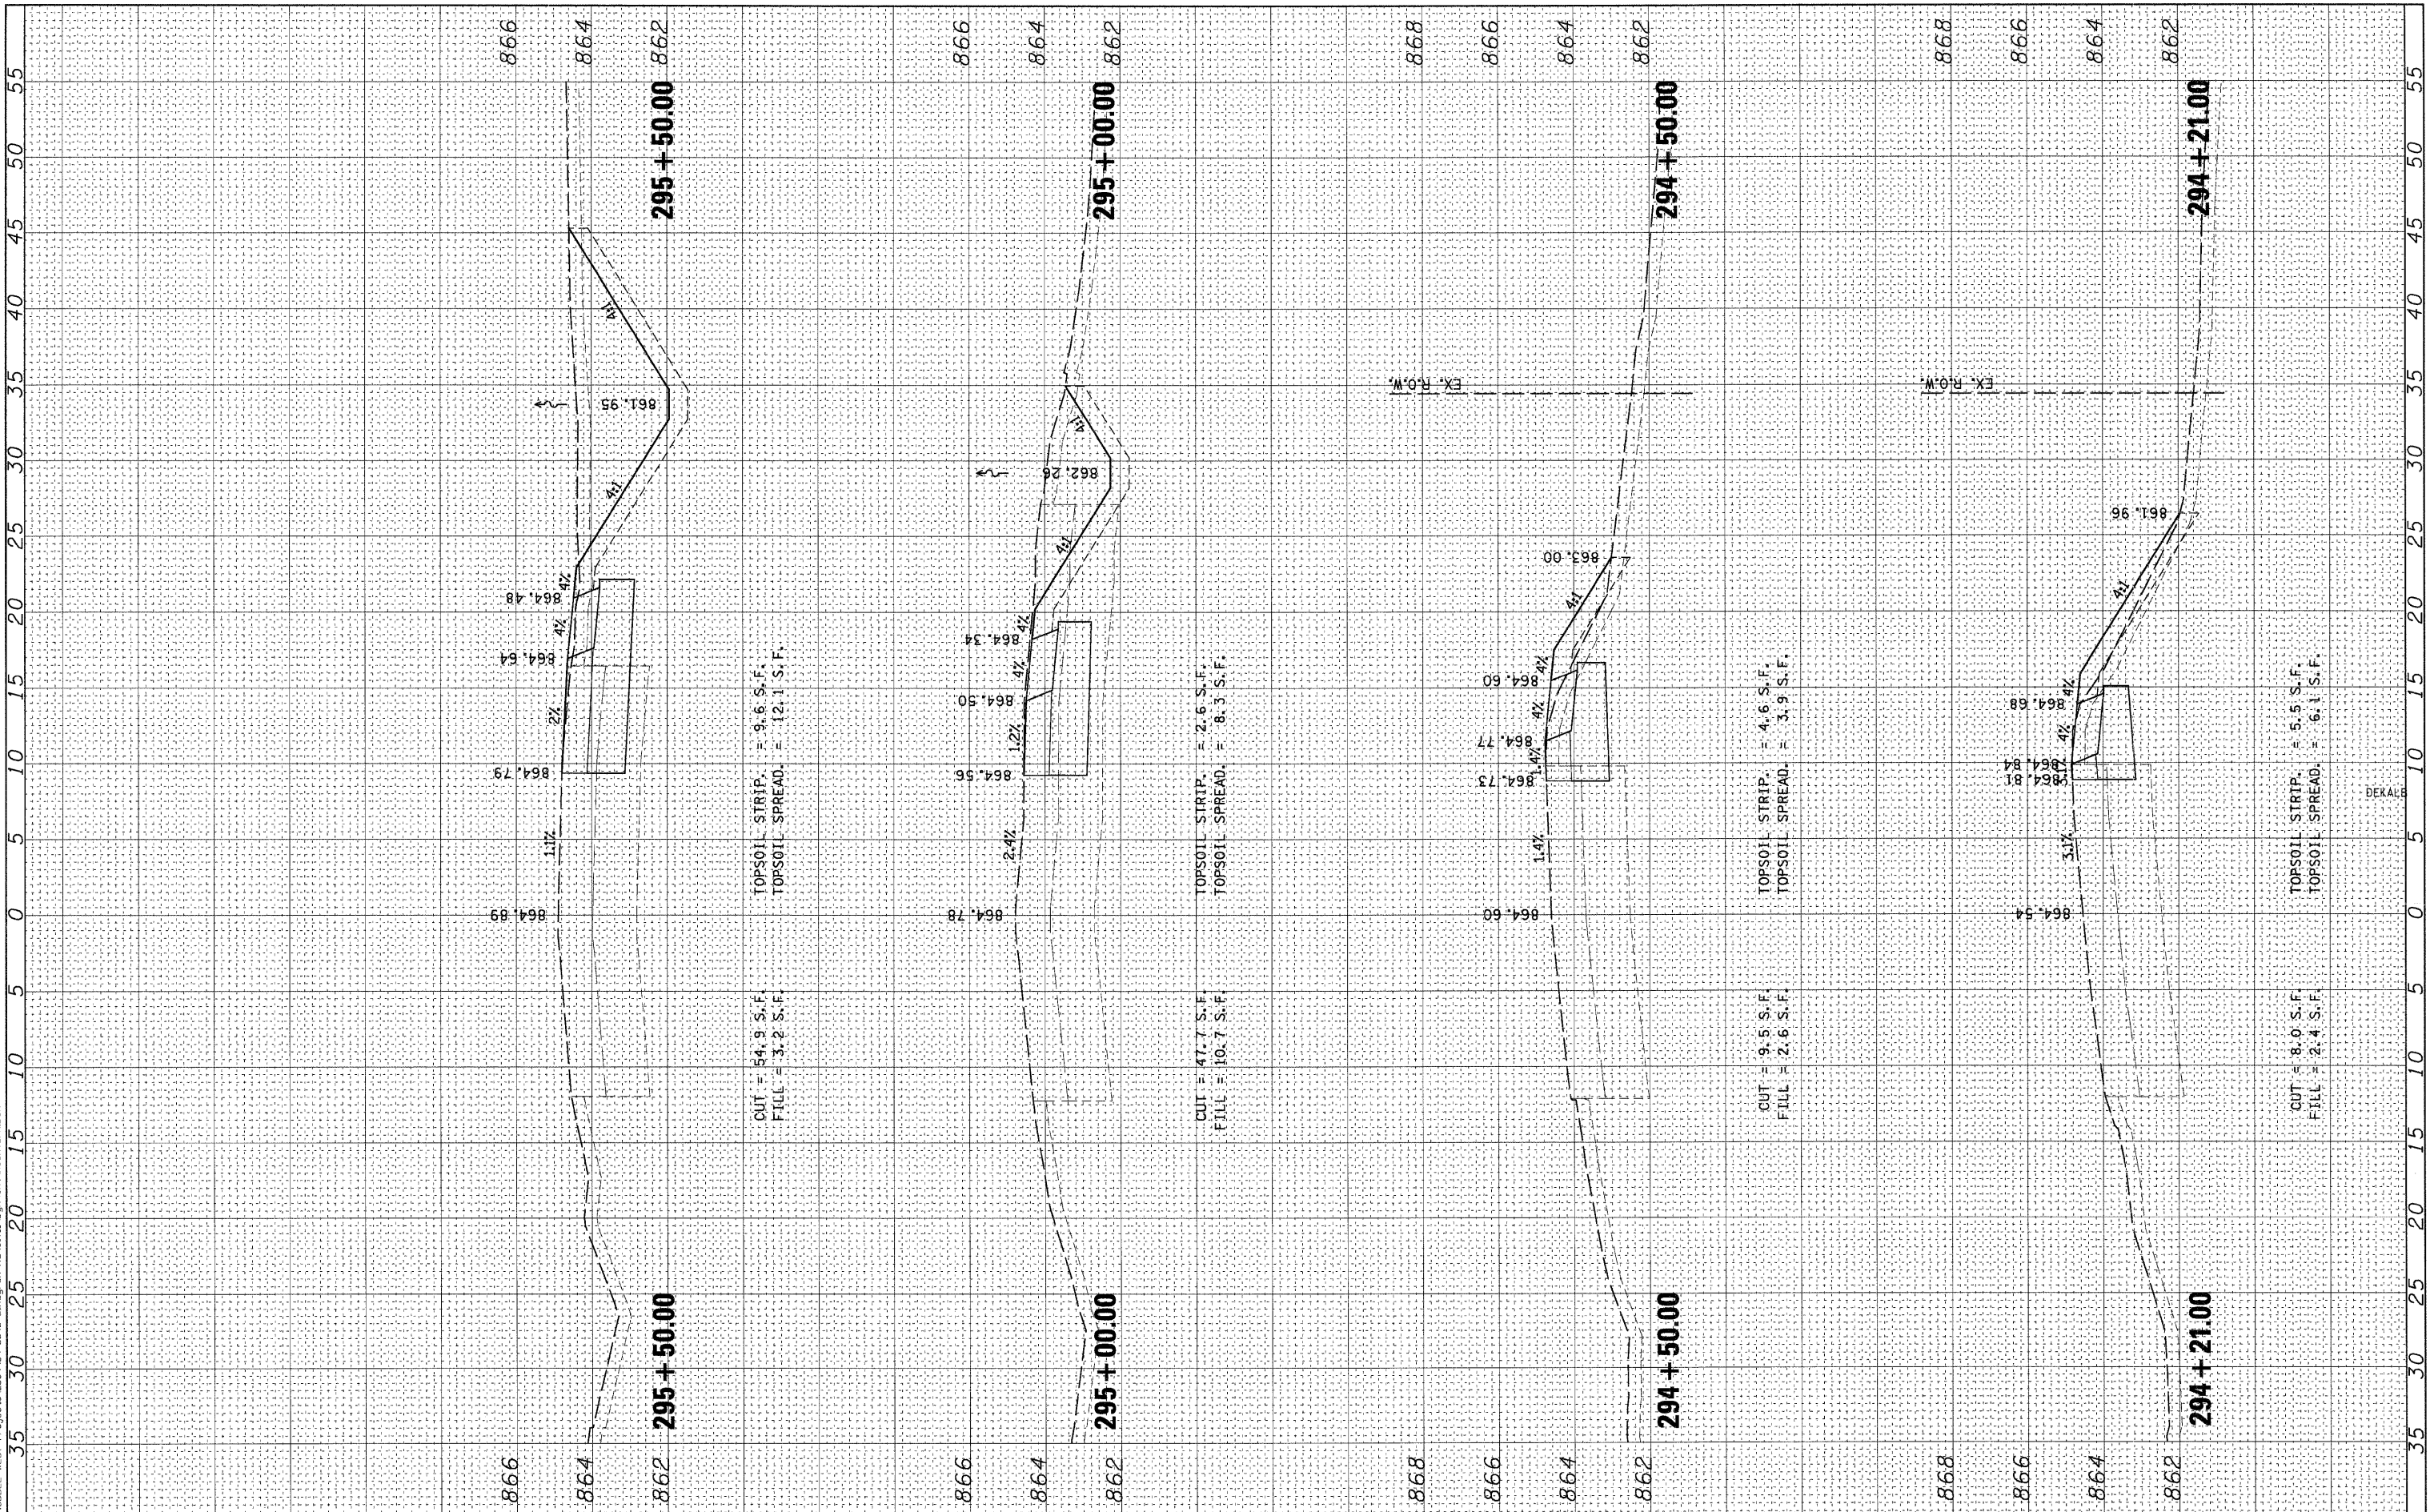

WBK WILLIS BURKE KELSEY ASSOCIATES LTD.
116 West Main Street, Suite 201
St. Charles, Illinois 60174
(630) 443-7766

USER NAME = #USER#	DESIGNED - KMA	REVISED -
PLLOT SCALE = H=1"=5', V=1"=2'	DRAWN - NDP	REVISED -
PLLOT DATE = 10/27/2009	CHECKED - SBP	REVISED -
	DATE - 10/1/09	REVISED -

TOPSOIL STRIP. = 9.6 S.F.	TOPSOIL STRIP. = 2.6 S.F.
TOPSOIL SPREAD. = 12.1 S.F.	TOPSOIL SPREAD. = 8.3 S.F.

**STATE OF ILLINOIS
DEPARTMENT OF TRANSPORTATION**

CROSS SECTIONS PLANK ROAD		
SCALE: H=1"=5', V=1"=2'	SHEET NO. OF 54 SHEETS	STA. 294+21.00 TO STA. 295+50.00

F.A. RTE. 5369	SECTION 09-00068-00-FP	COUNTY DEKALB	TOTAL SHEETS 54	SHEET NO. 48
FED. ROAD DIST. NO. 3 ILLINOIS FED. AID PROJECT				
CONTRACT NO. 87406				