


FINAL SURVEY	BY	DATE
SURVEYED		
PLOTTED		
TABLED		
AREAS CHECKED		
NO.		

ORIGINAL SURVEY	BY	DATE
SURVEYED		
PLOTTED		
TABLED		
AREAS CHECKED		
NO.		

FILE NAME = P:\URBELL WEST Projects\2009\09-0649 Lindgren Rd\Civil\Drawn\Shet\SSHT_FR.DWG

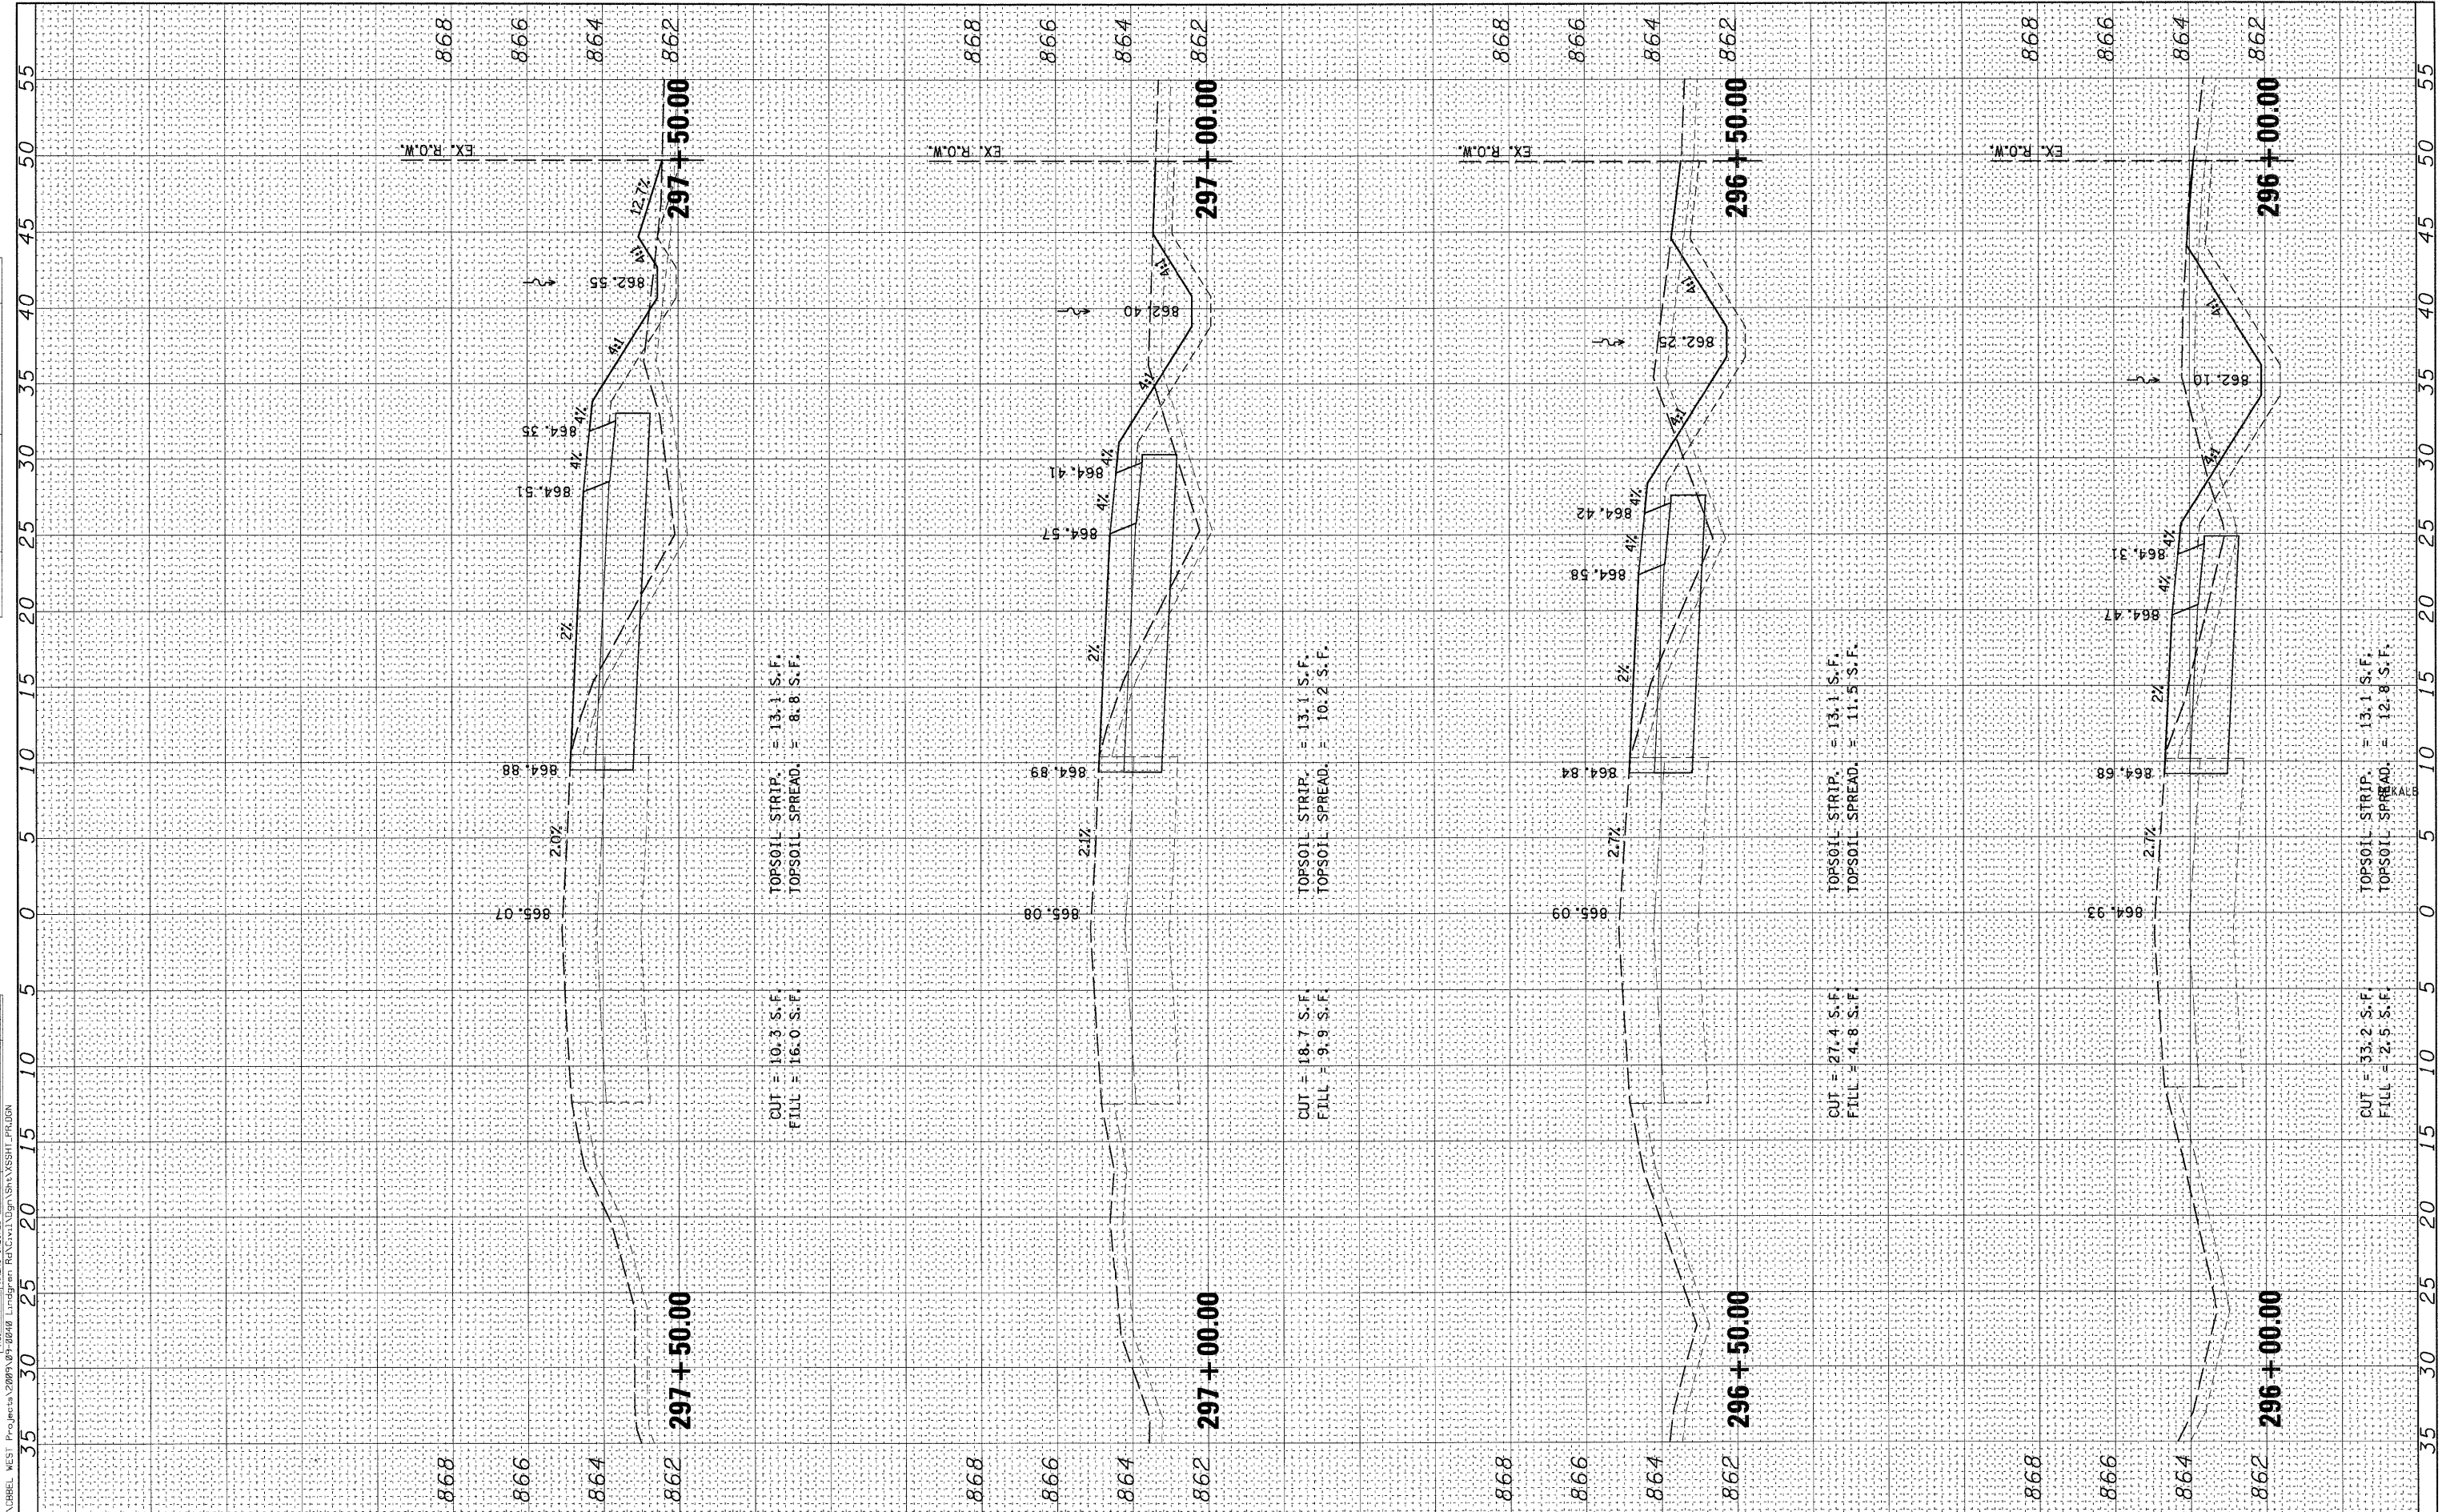

WILLIS BURKE KELSEY ASSOCIATES LTD.
 116 West Main Street, Suite 201
 St. Charles, Illinois 60174
 (630) 443-7756

USER NAME = \$USER\$	DESIGNED - KMA	REVISED -
PLLOT SCALE = H1"=5',V1"=2"	DRAWN - NDP	REVISED -
PLLOT DATE = 10/27/2009	CHECKED - SBP	REVISED -
	DATE - 10/1/09	REVISED -

**STATE OF ILLINOIS
DEPARTMENT OF TRANSPORTATION**

CROSS SECTIONS PLANK ROAD	
SCALE: H1"=5',V1"=2'	SHEET NO. OF 54 SHEETS
STA. 296+00.00 TO STA. 297+50.00	

F.A. RTE.	SECTION	COUNTY	TOTAL SHEETS	SHEET NO.
5369	09-00068-00-FP	DEKALB	54	49
FED. ROAD DIST. NO. 3 ILLINOIS FED. AID PROJECT			CONTRACT NO. 87406	