



ROUTE NO.	SECTION	COUNTY	TOTAL SHEETS	SHEET NO.
S. B. I.	#	DEKALB	35	5
F.A.S. 5370				
FED. ROAD DIST. NO. 7	ILLINOIS	FED. AID PROJECT-		

\* Section 09-00175-00-SP Contract #87419


NORMAL ROAD  
STA. 4+03 TO 5+67

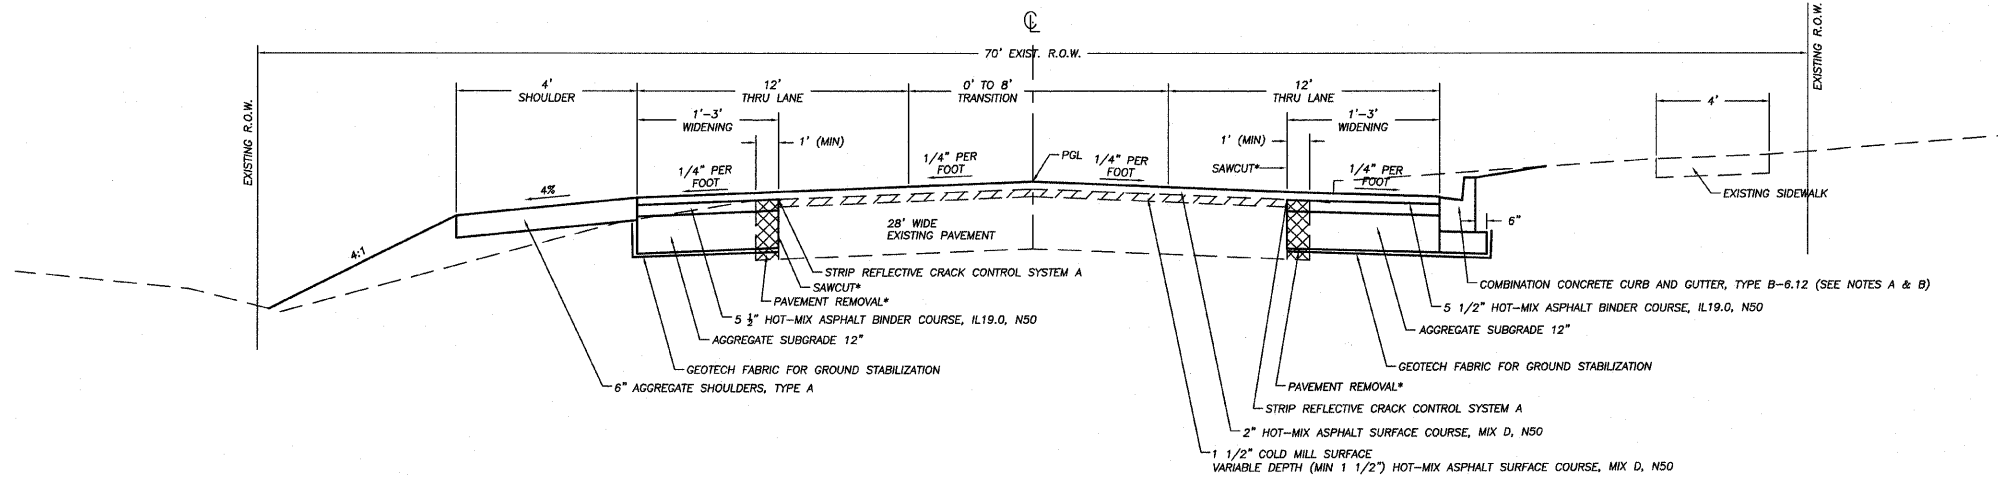

NORMAL ROAD  
STA. 5+67 - 6+13

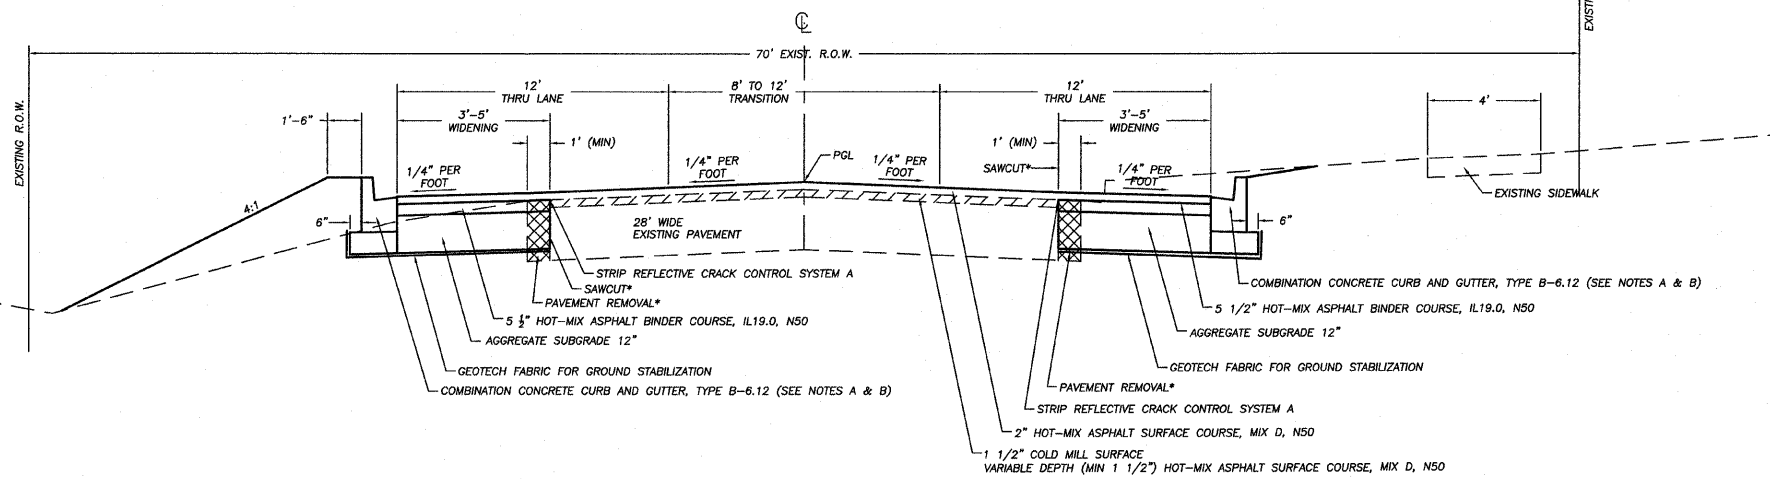

NORMAL ROAD  
STA. 6+13 TO 8+82

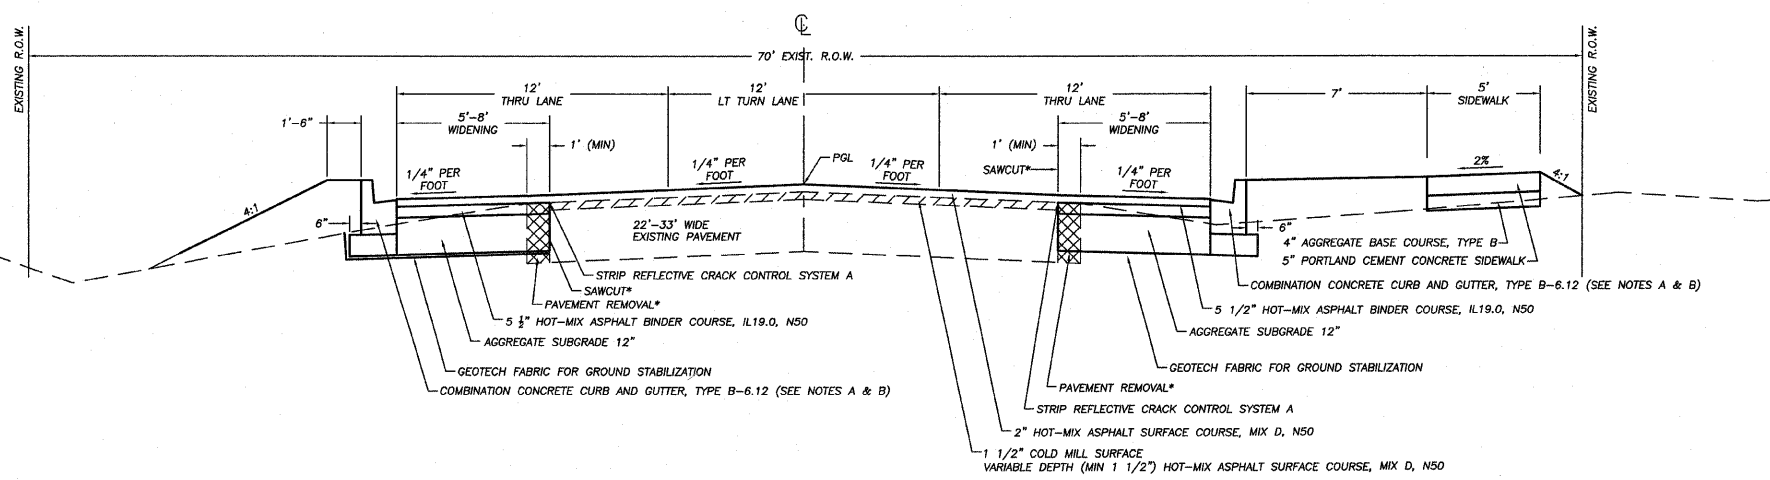

NOTES:  
 A) THE CONTRACTOR SHALL FURNISH AND PLACE COMPACTED AGGREGATE UNDER AND BEHIND THE CURB & GUTTER. THIS SHALL BE CONSIDERED INCIDENTAL TO THE PAY ITEM "COMBINATION CONCRETE CURB & GUTTER, TYPE B-6.12"  
 B) THE FLAG OF THE PROPOSED CURB & GUTTER SHALL BE 9" IN DEPTH

TYPICAL SECTIONS-NORMAL RD.  
 DRESSER & NORMAL ROADS  
 SECTION 09-00175-00-SP  
 CITY OF DEKALB

\* SHOULDER & PAVEMENT REMOVAL & ALL SAW CUTS SHALL BE CONSIDERED INCIDENTAL TO THE PAY ITEM EARTH EXCAVATION

**wendler**  
 GROUNDBREAKING SOLUTIONS  
 engineers · surveyors · scientists  
 www.wendlers.com ph: 815.288.2261

Date: 10/22/09  
 Job: 2098003