
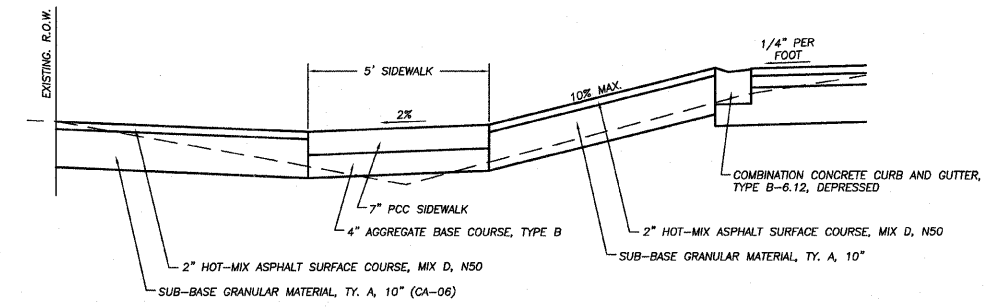


DRESSER ROAD-TEMPORARY PAVEMENT
 STA. 18+28 - 23+87
 STA. 26+00 - 33+76



ROUTE NO.	SECTION	COUNTY	TOTAL SHEETS	SHEET NO.
B. B. 1.	*	DEKALB	35	6
F.A.A. 5370				
FED. ROAD DIST. NO. 7	ILLINOIS	FED. AID PROJECT-		

* Section 09-00175-00-SP Contract #87419

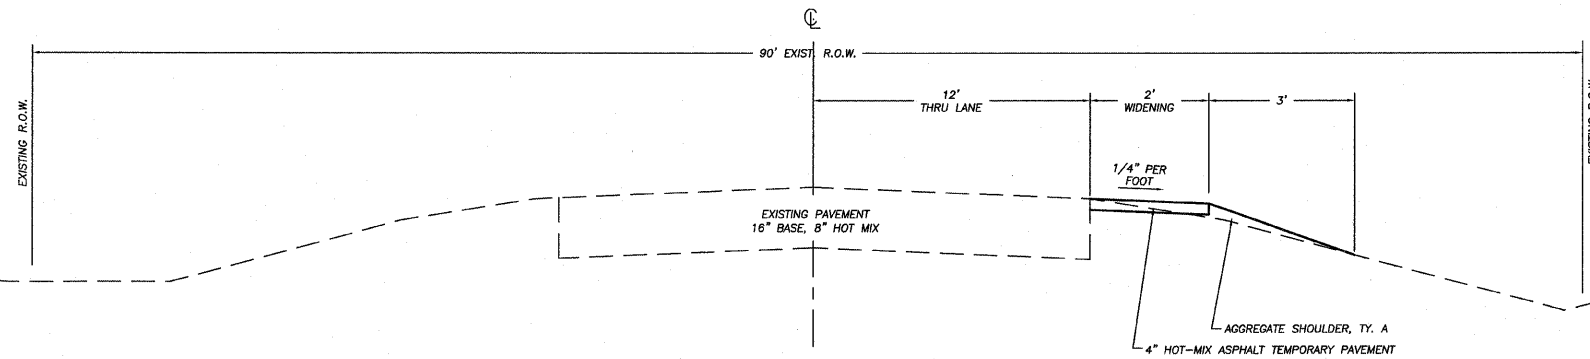


TYPICAL DRIVEWAY SECTION

DRESSER ROAD
 STA. 19+53 - 20+28

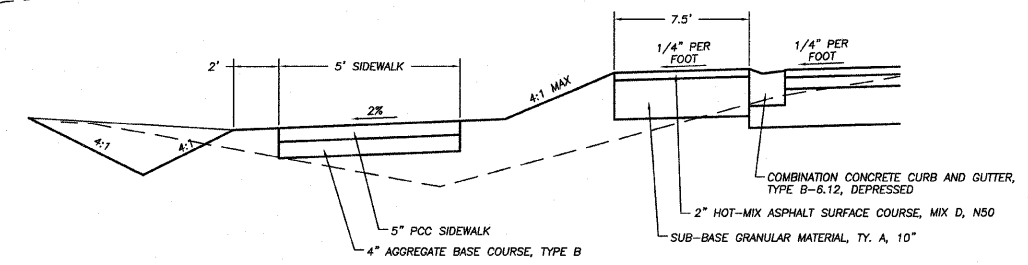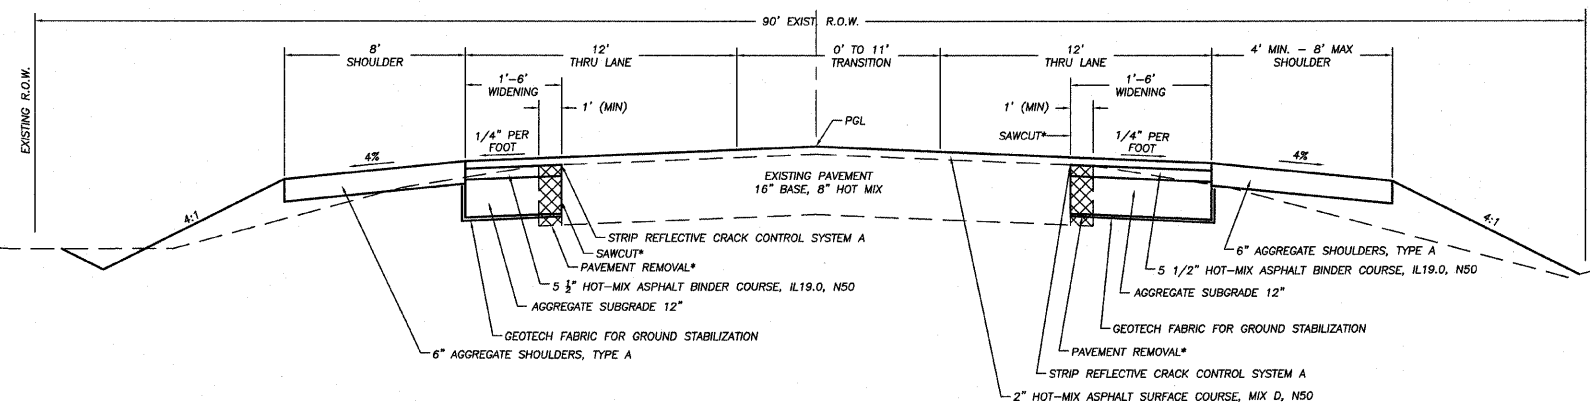

TYPICAL MAILBOX TURNOUT SECTION

DRESSER ROAD
 STA. 20+28 - 21+57

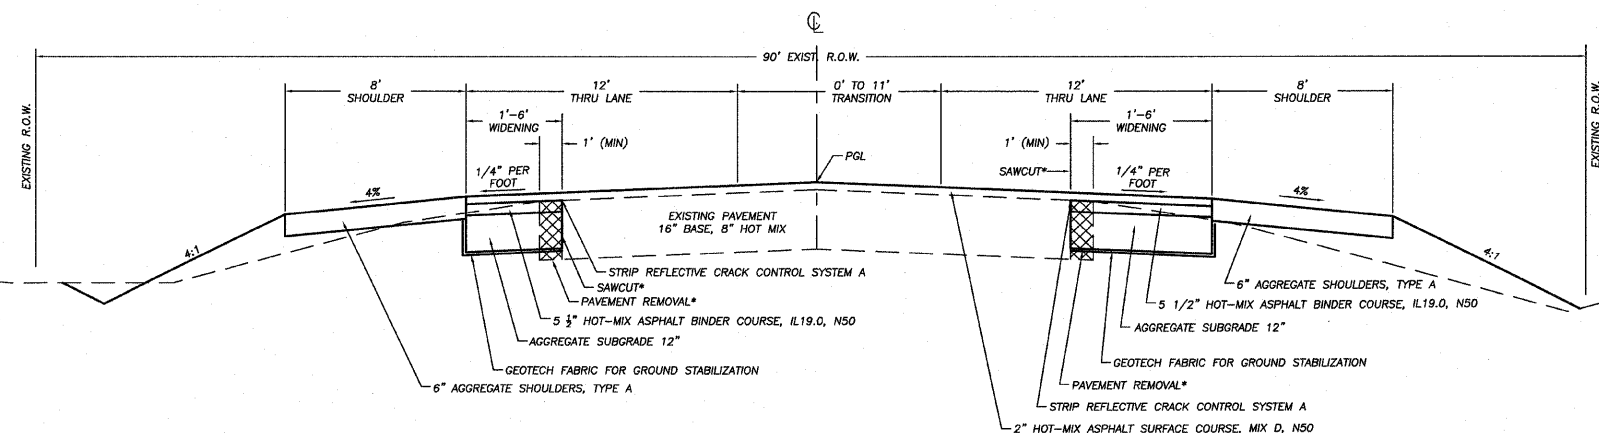

NOTES:
 A) THE CONTRACTOR SHALL FURNISH AND PLACE COMPACTED AGGREGATE UNDER AND BEHIND THE CURB & GUTTER. THIS SHALL BE CONSIDERED INCIDENTAL TO THE PAY ITEM "COMBINATION CONCRETE CURB & GUTTER, TYPE B-6.12"
 B) THE FLAG OF THE PROPOSED CURB & GUTTER SHALL BE 9" IN DEPTH

* SHOULDER & PAVEMENT REMOVAL & ALL SAW CUTS SHALL BE CONSIDERED INCIDENTAL TO THE PAY ITEM EARTH EXCAVATION

TYPICAL SECTIONS-DRESSER RD.
 DRESSER & NORMAL ROADS
 SECTION 09-00175-00-SP
 CITY OF DEKALB

wendler
 GROUNDBREAKING SOLUTIONS
 engineers - surveyors - scientists

Date: 10/22/09
 Job: 2098003
 www.wendlergs.com ph: 815.288.2261