
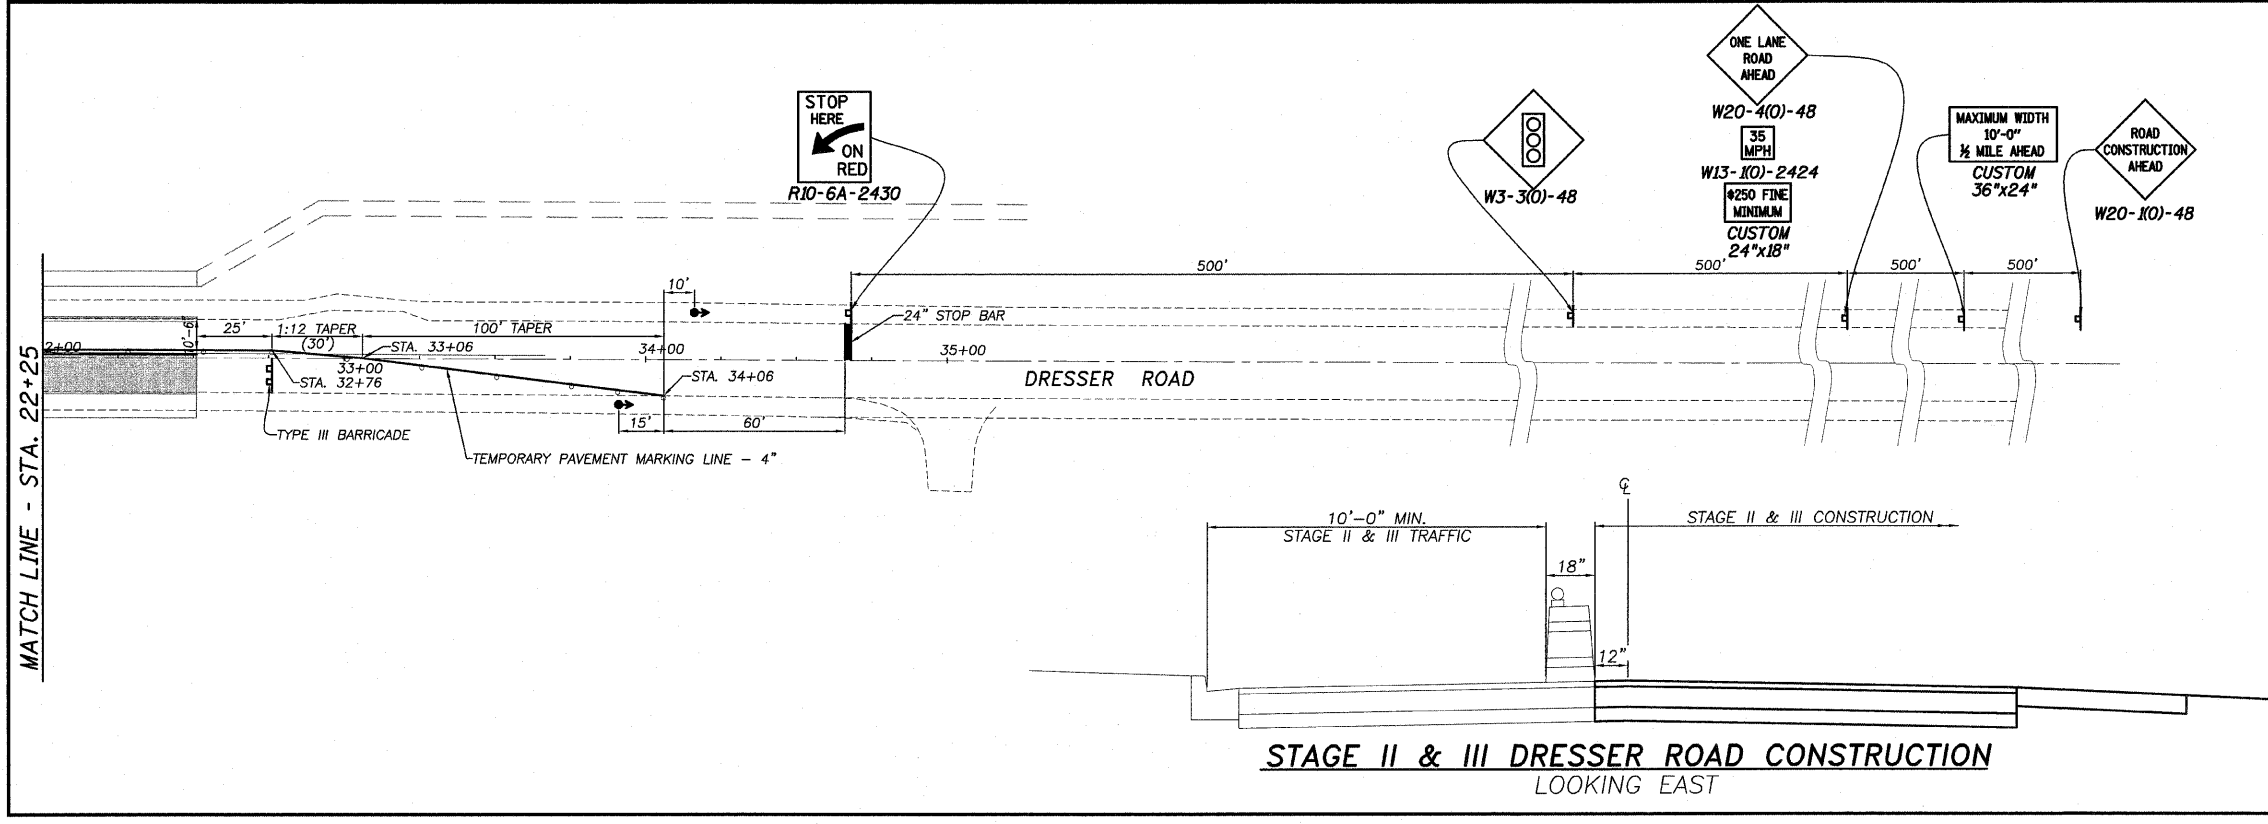
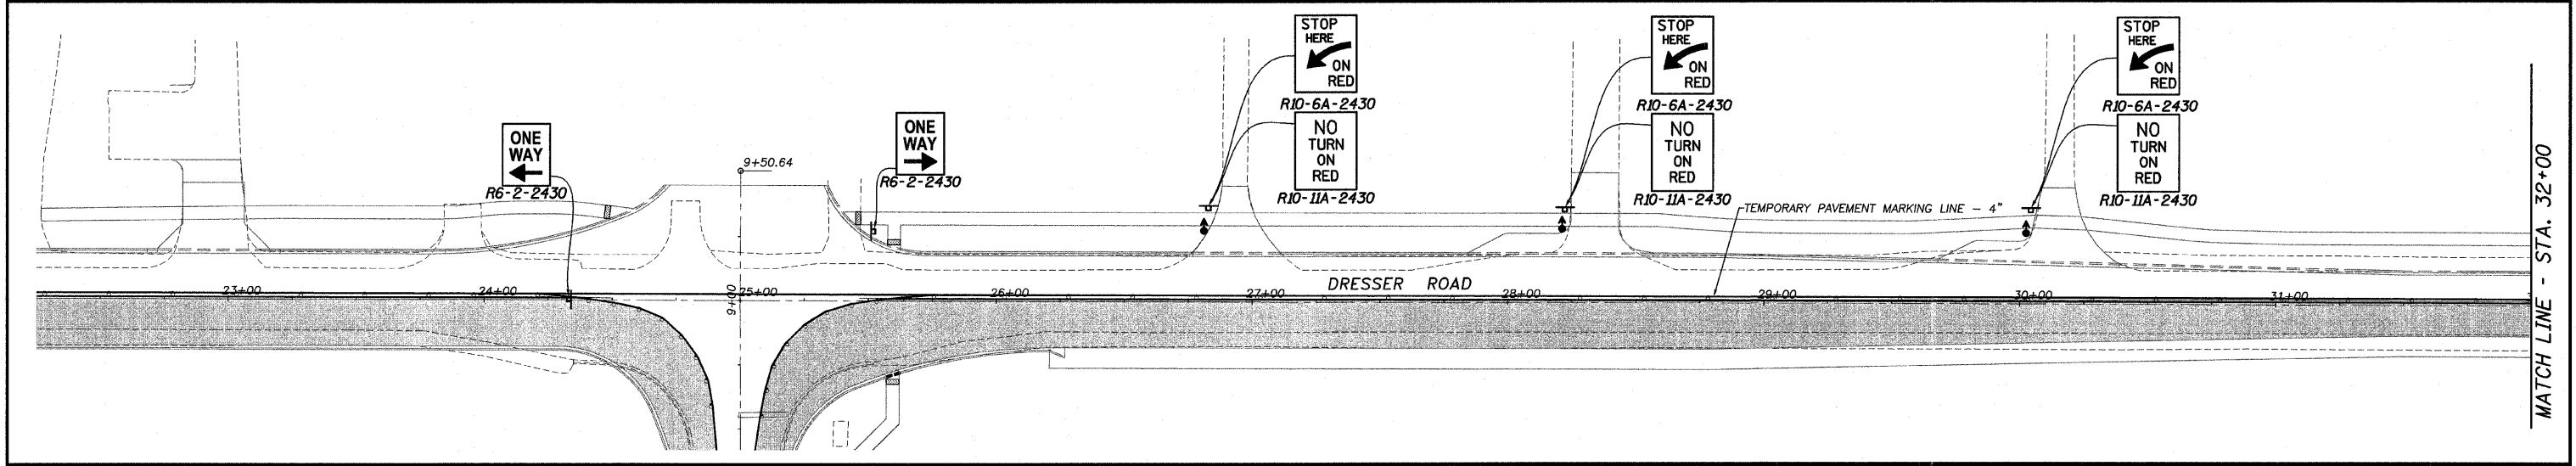


ROUTE NO.	SECTION	COUNTY	TOTAL SHEETS	SHEET NO.
F.A.A. 5370	*	DEKALB	35	10
FED. ROAD DIST. NO. 7	ILLINOIS	FED. AID PROJECT-		
* Section 09-00175-00-SP			Contract #B71-3	

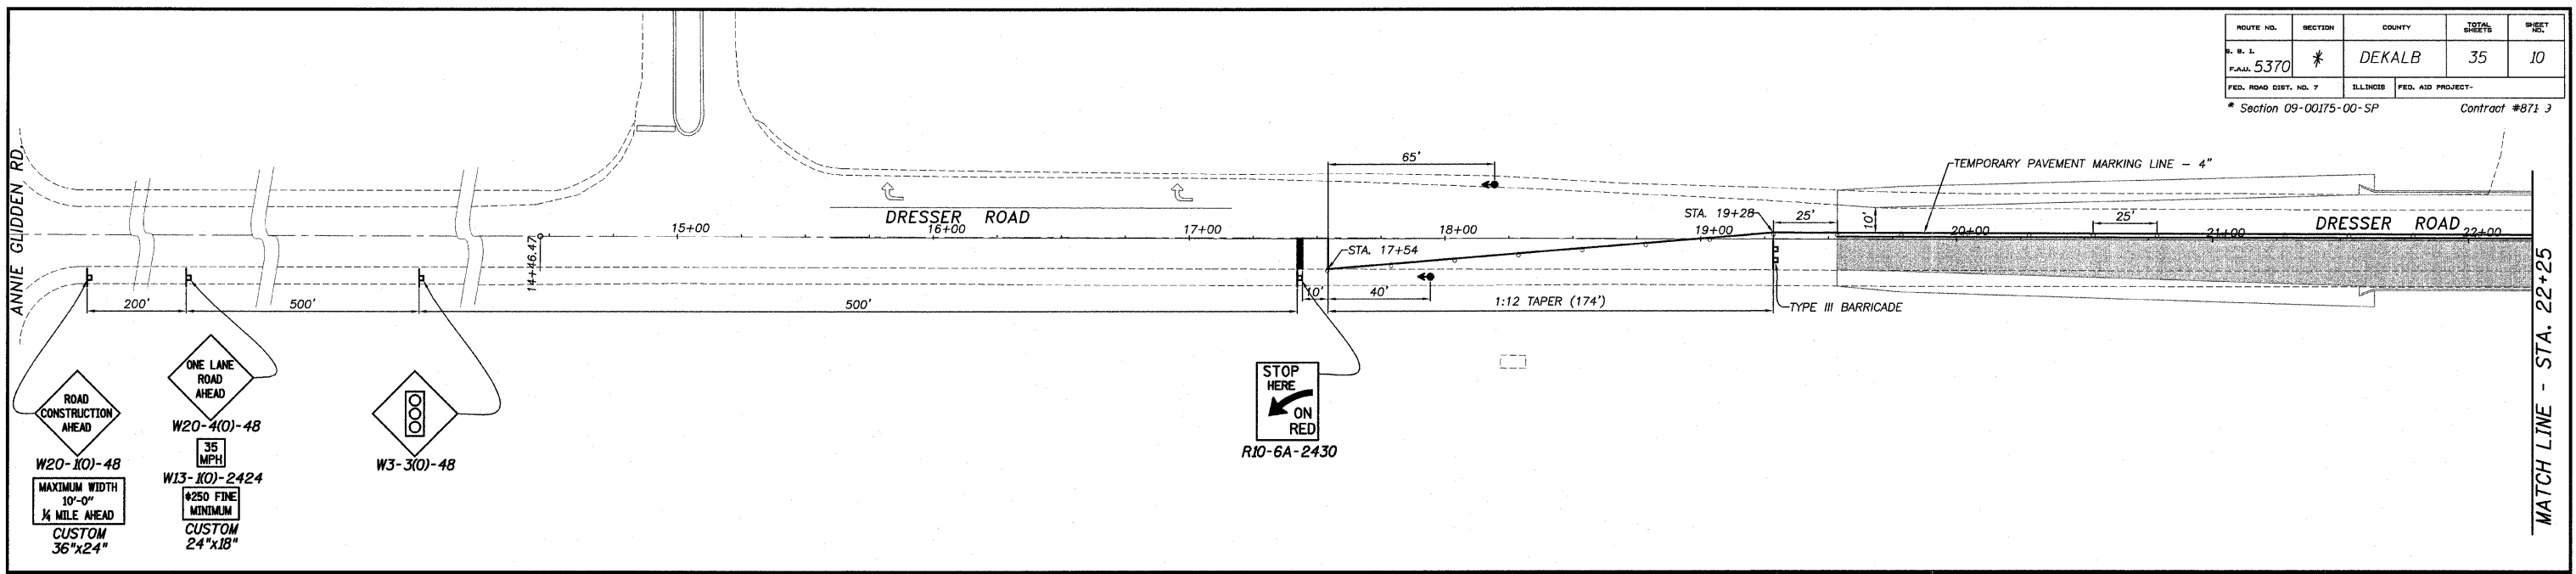

■ - WORK AREA  
 | - SIGN  
 ● - TRAFFIC SIGNAL  
 ○ - BARREL

**TRAFFIC CONTROL PLAN**  
**DRESSER ROAD - STAGE II**

**DRESSER & NORMAL ROADS**  
**SECTION 09-00175-00-SP**  
**CITY OF DEKALB**

www.wendlergs.com

GROUND BREAKING SOLUTIONS  
engineers - surveyors - scientists

ph: 815.288.2261

Date:  
10/22/09

Job:  
2098003

**STAGE II & III DRESSER ROAD CONSTRUCTION**  
 LOOKING EAST