



ROUTE NO.	SECTION	COUNTY	TOTAL SHEETS	SHEET NO.
FAS 329	09-00302-00-RS	IRROQUOIS	5	3
F. H. W. A. REG. 4 ILLINOIS			PROJECT ARA-0329 (106)	
CONTRACT 87433				

PROPOSED TYPICAL SECTION

STATION 0+44 TO 298+10

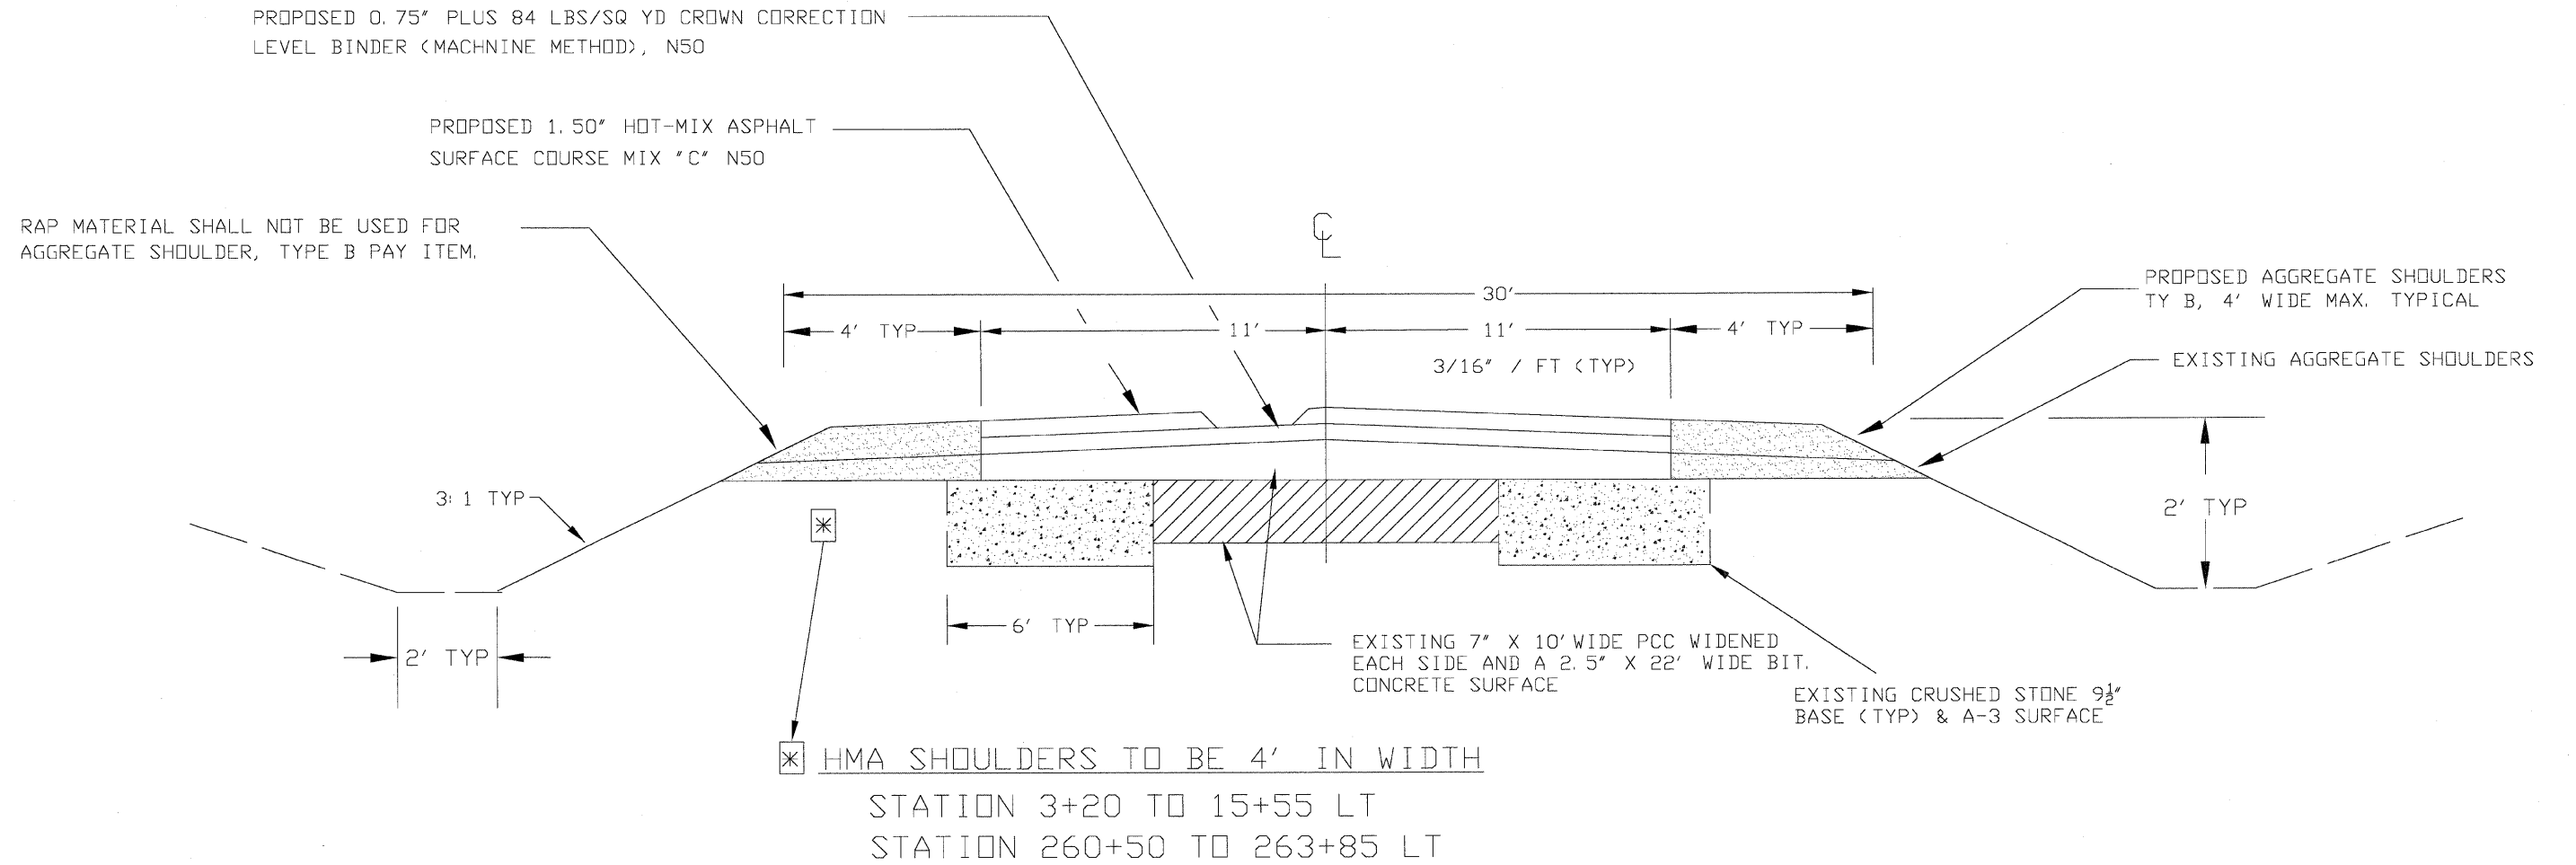

EARTH EX & HMA SHOULDERS

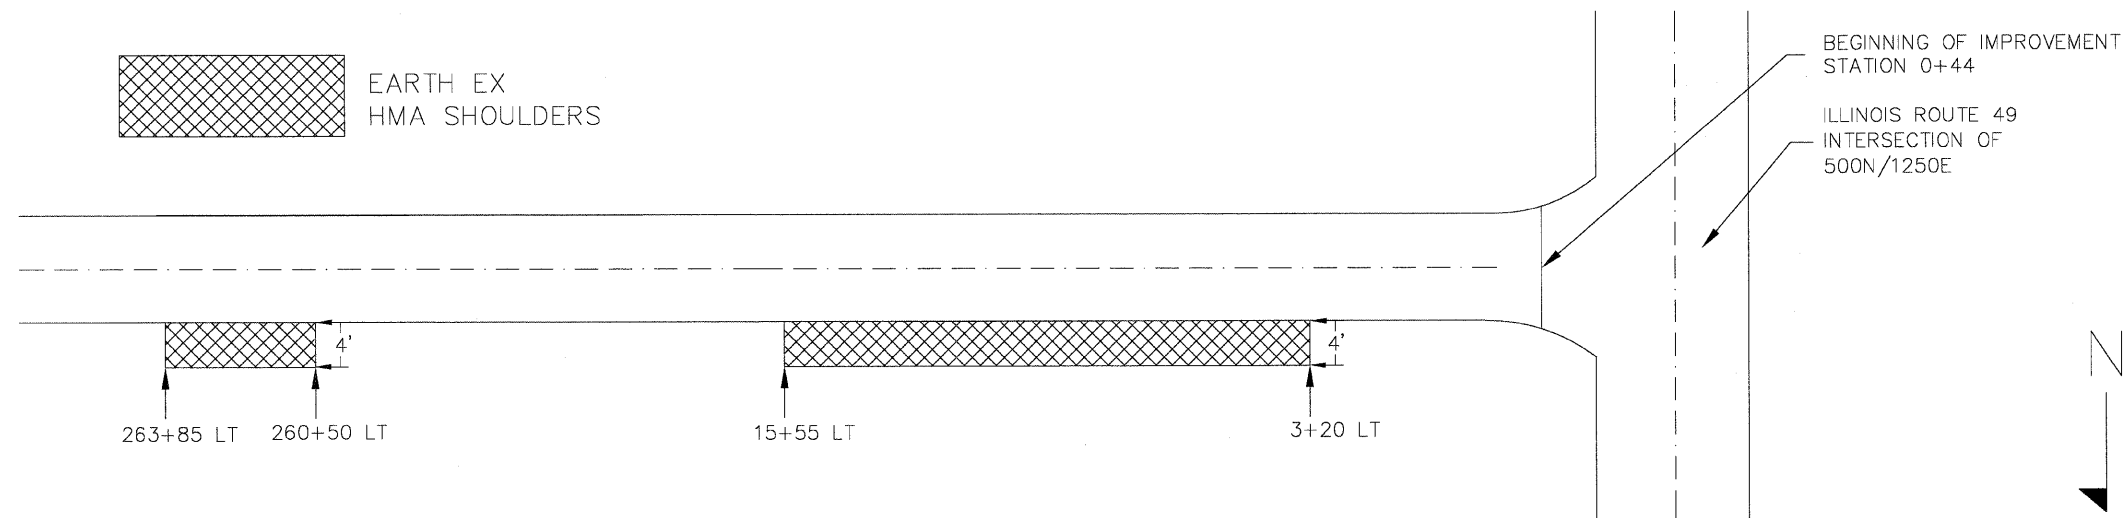

HMA SHOULDERS DETAIL

